

PLANNING


Use figured dimensions only. DO NOT SCALE.
 All dimensions are in millimetres unless noted otherwise.
 All levels are in metres above ordnance datum unless noted otherwise.
 This drawing must be read in conjunction with all other relevant drawings and specifications from the Architect and other consultants.
 © KUFIC 2024

NOTES:


PROPOSED NORTH ELEVATION AA (1:100@A1)




PROPOSED EAST ELEVATION BB (1:100@A1)

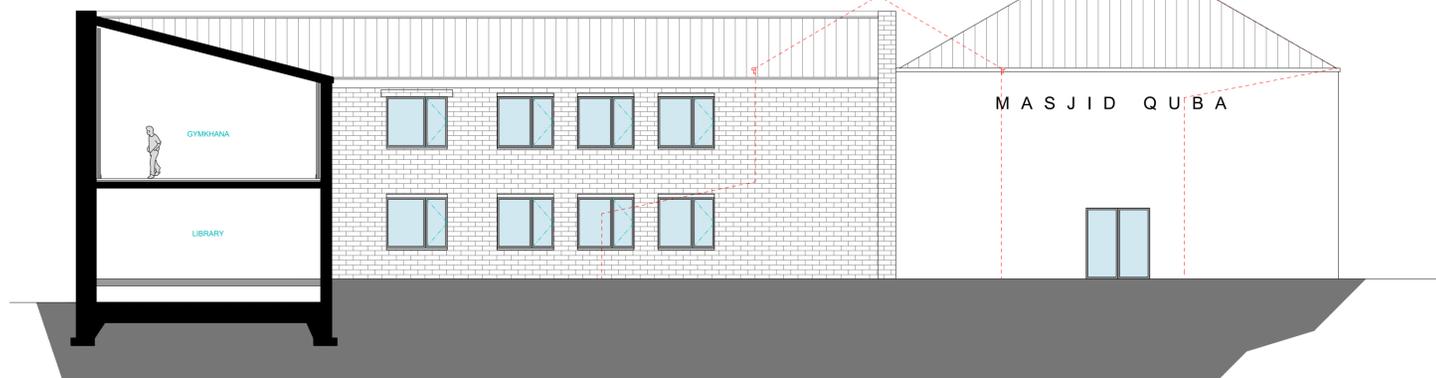

PROPOSED WEST ELEVATION DD (1:100@A1)

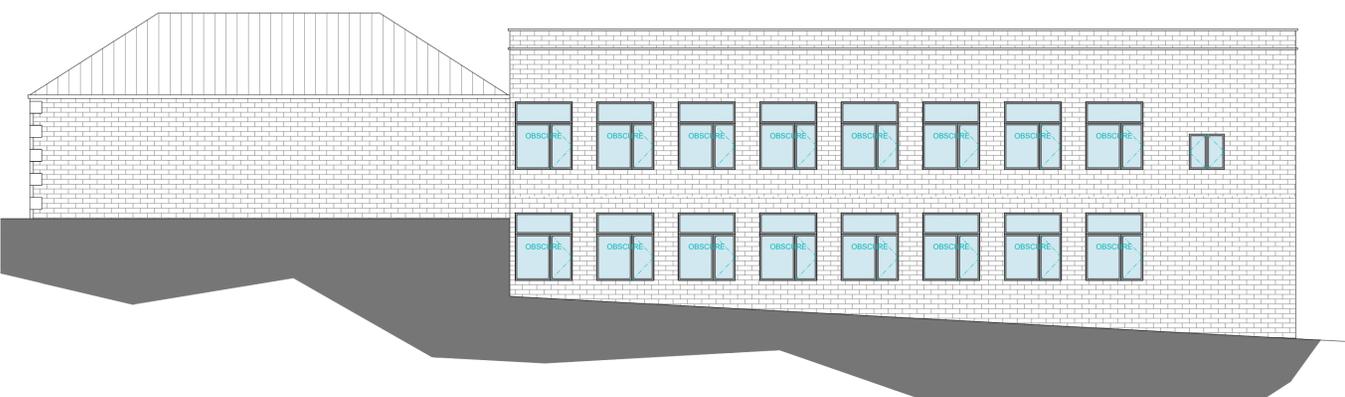


PROPOSED SOUTH ELEVATION CC (1:100@A1)

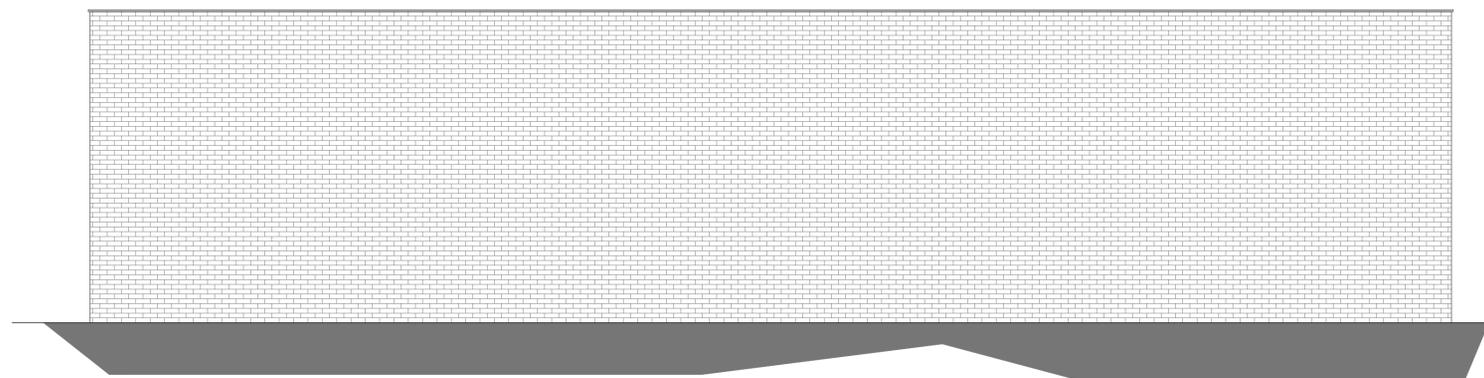


EXISTING NORTH ELEVATION AA (1:200@A1)





EXISTING NORTH ELEVATION BB (1:200@A1)

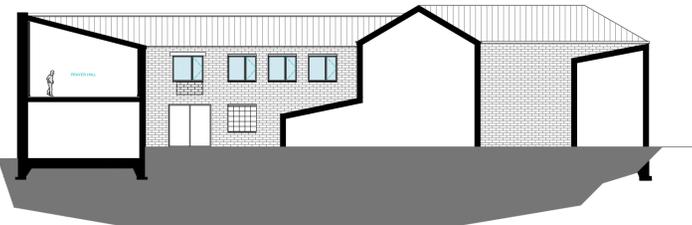

EXISTING WEST ELEVATION DD (1:200@A1)

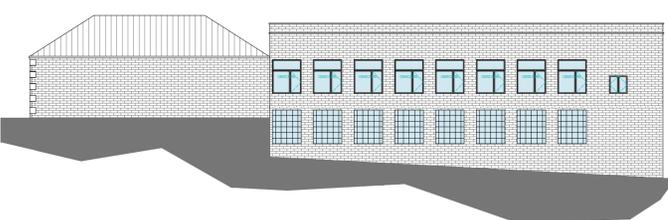

EXISTING SOUTH ELEVATION CC (1:200@A1)

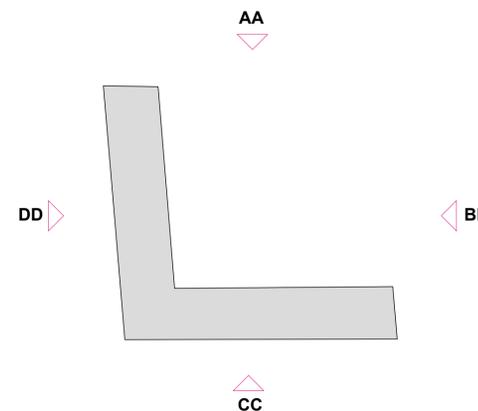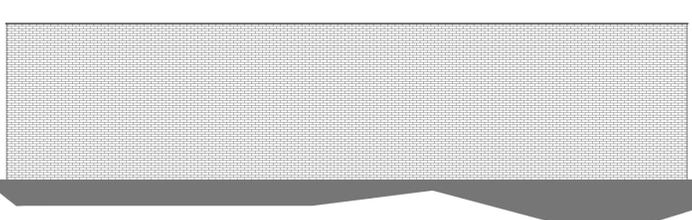

KUFIC ARCHITECTS

Suite 24 Batley Business Park, Technology Drive, Batley WF17 6ER
 Tel: 01924 694 404
 info@kufic.co.uk
 www.kufic.co.uk

PROJECT:
 MASJID QUBA, HEALEY LANE, BATLEY

TITLE:
 REDEVELOPMENT OF MOSQUE COMPLEX WITH DEMOLITION AND PART CHANGE OF USE OF WORKSHOPS TO ANCILLARY BUILDING

DESCRIPTION:
 PROPOSED ELEVATIONS (ANCILLARY BUILDING)

DATE: 1.2.24
SCALE: 1:100 @ A1
DRAWN: HD
CHECKED: YA

DRAWING REF:
 20185-D05-A

REV: