


Use figured dimensions only. DO NOT SCALE.  
 All dimensions are in millimetres unless noted otherwise.  
 All levels are in metres above ordnance datum unless noted otherwise.  
 This drawing must be read in conjunction with all other relevant drawings and specifications from the Architect and other consultants.  
 © KUFIC 2024

NOTES:


**PLANNING**

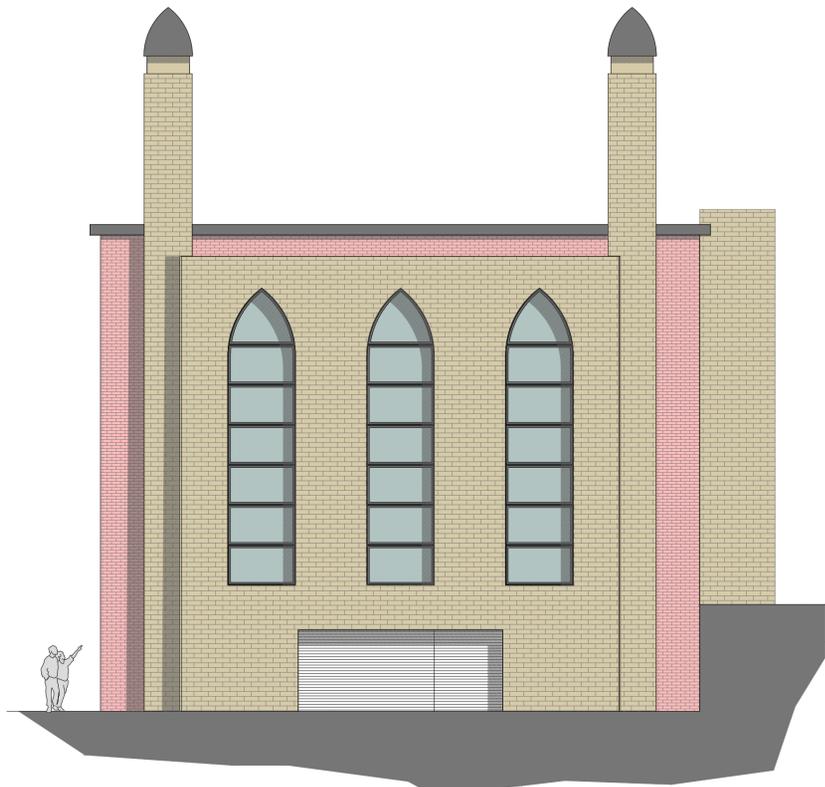

PROPOSED SIDE ELEVATION (EAST) (1:100@A1)



PROPOSED FRONT ELEVATION (NORTH, HEALEY LANE) (1:100@A1)

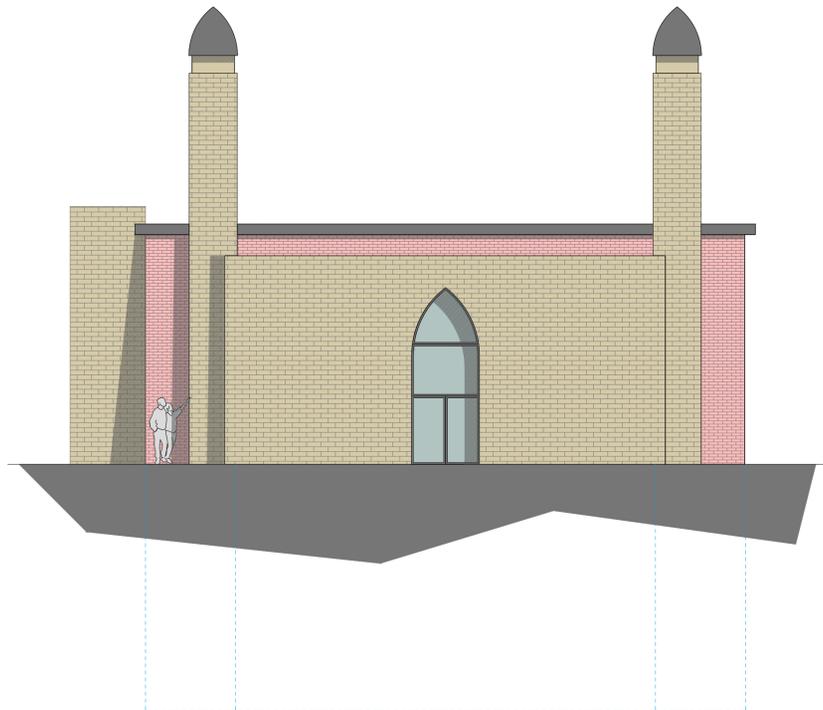

PROPOSED OTHER SIDE ELEVATION (WEST) (1:100@A1)



PROPOSED REAR ELEVATION (SOUTH) (1:100@A1)

REVISIONS  
 REV A 01.02.2024 - PLANNING ISSUE  
 REV B 29.7.2025 - INTERNAL FLOOR LEVELS ADDED  
 REV C 10.12.25 - WINDOWS ADDED TO EAST ELEVATIONS

**KUFIC ARCHITECTS**

Suite 24 Batley Business Park, Tel: 01924 694 404  
 Technology Drive, info@kufic.co.uk  
 Batley WF17 6ER www.kufic.co.uk

**PROJECT:**  
 MASJID QUBA, HEALEY LANE, BATLEY

**TITLE:**  
 REDEVELOPMENT OF MOSQUE COMPLEX  
 WITH DEMOLITION AND PART CHANGE OF USE  
 OF WORKSHOPS TO ANCILLARY BUILDING

**DESCRIPTION:**  
 PROPOSED ELEVATIONS  
 (NEW BUILDING)

DATE: 10/12/25 DRAWN: HD  
 SCALE: 1:100 @ A1 CHECKED: YA

DRAWING REF: REV:  
**20185-D06-C**