




62 x 450W Solar Panels  
(1762mm x 1134mm)

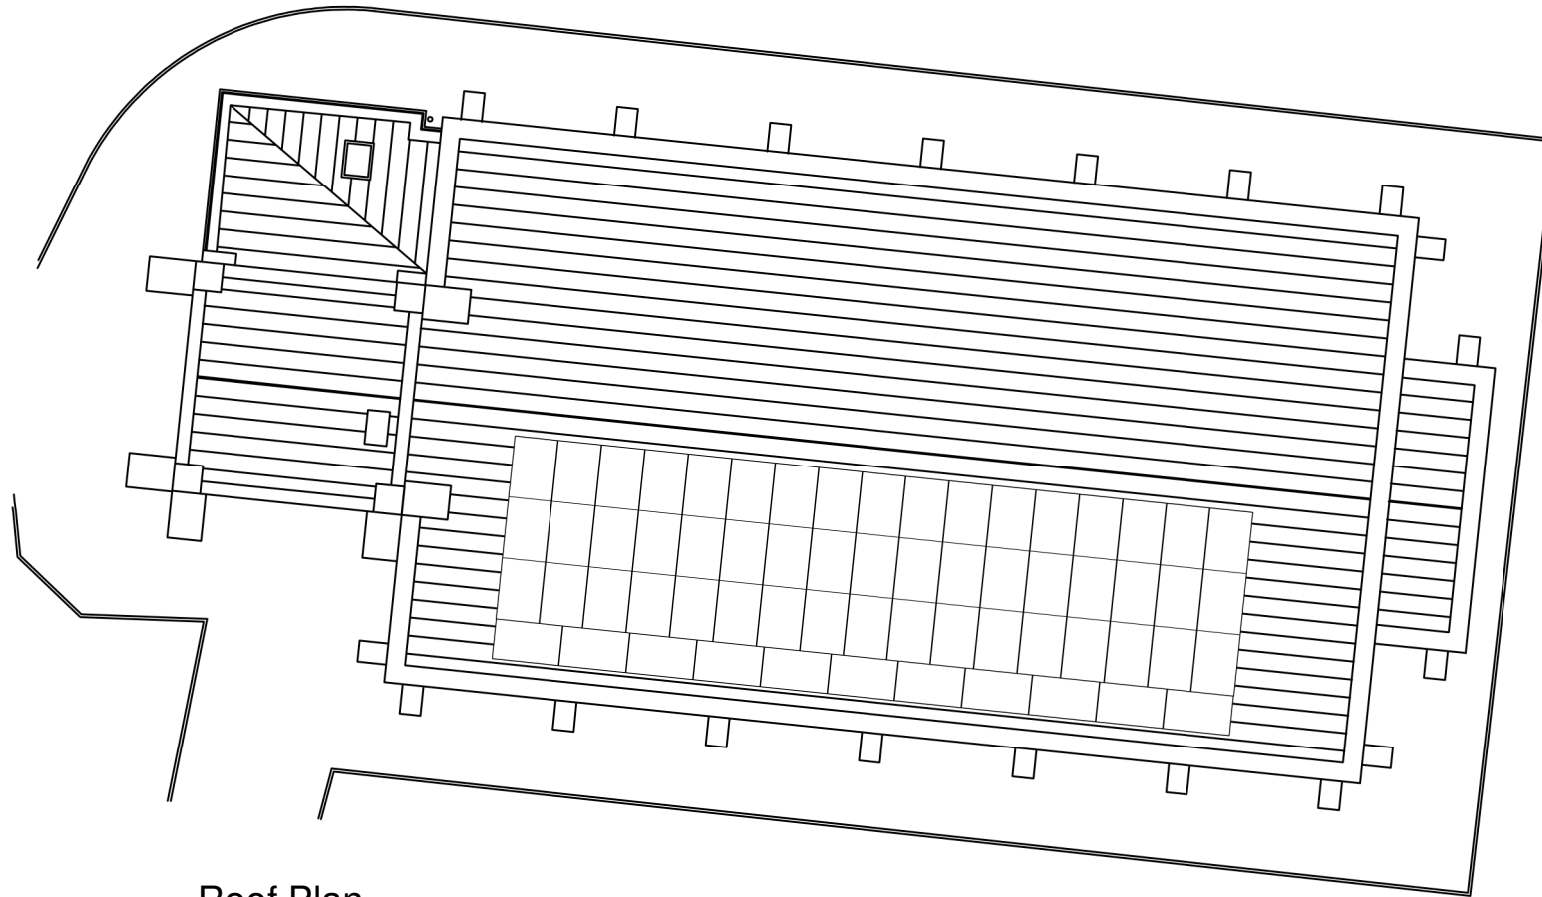

Roof Plan

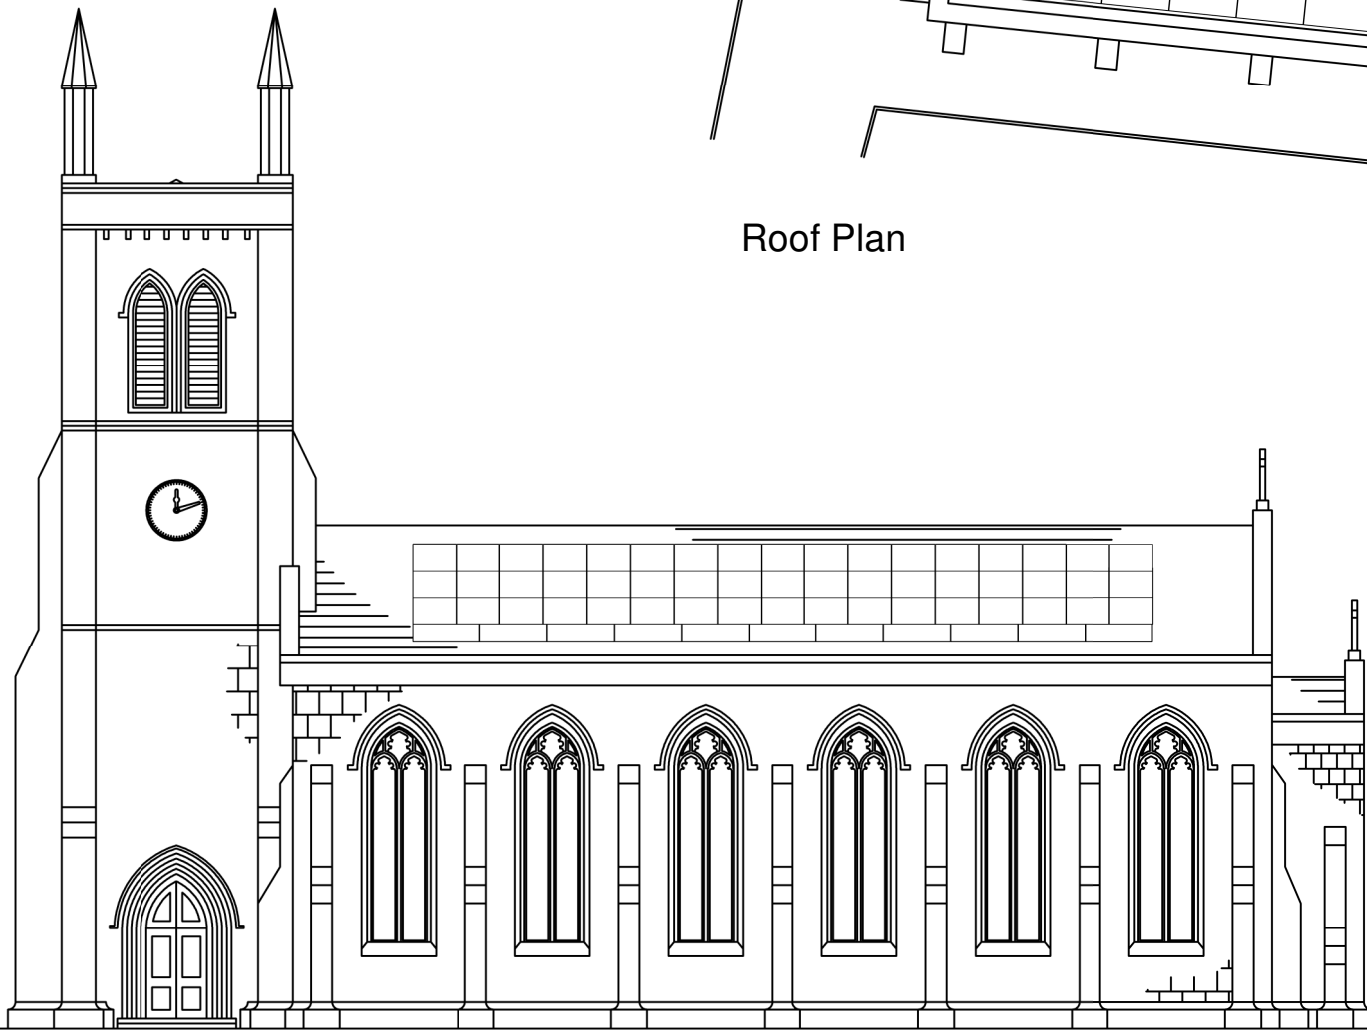

South Elevation

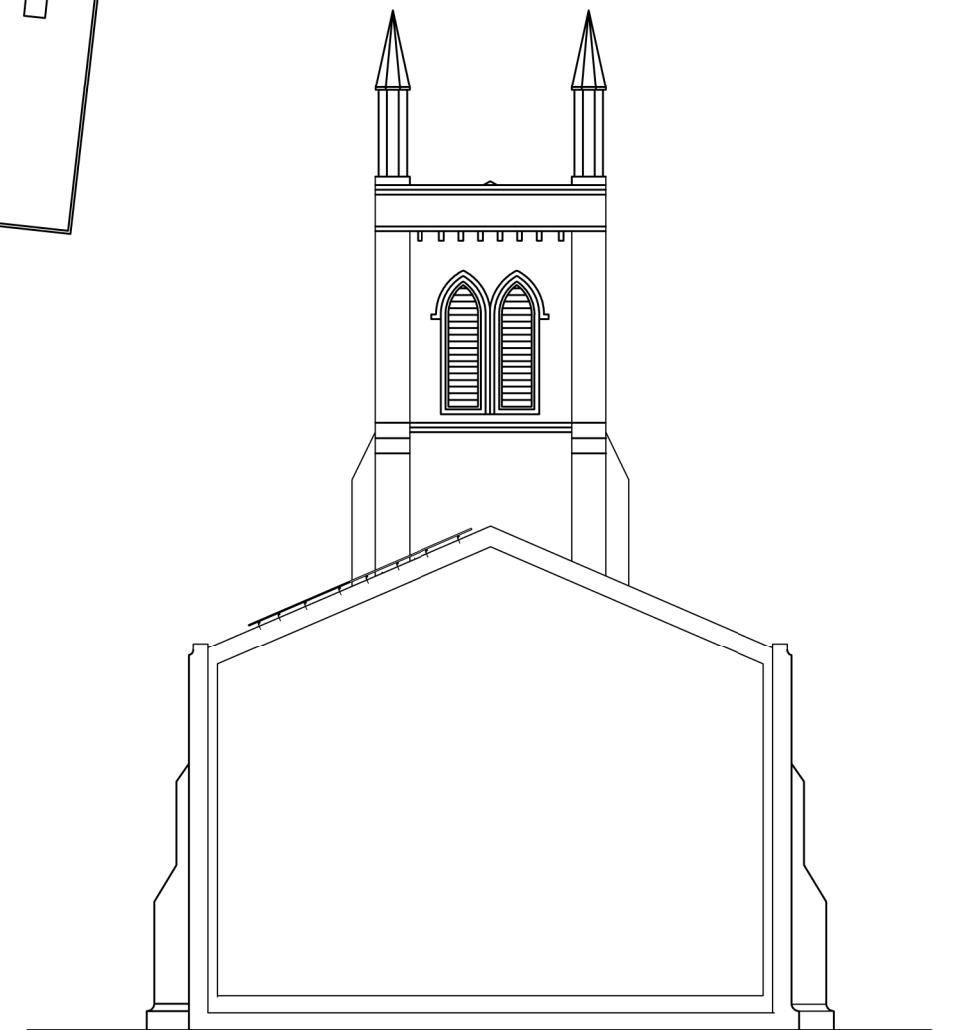

East Elevation

No.	Description	Date

			
web: <a href="http://www.purelecenergy.co.uk">www.purelecenergy.co.uk</a> email: <a href="mailto:info@purelecenergy.co.uk">info@purelecenergy.co.uk</a> call: 01924 840198			
CODE	STATUS	SUITABILITY DESCRIPTION	PURPOSE OF ISSUE

PROJECT	Solar PV Installation
SHEET	Proposed Layout

CLIENT			Christ Church, New Mill
Date	Project number	Scale (@ A3)	
28/10/2024	PE738	1 : 200	
Drawn by	DRWAING NUMBER	REV	
Jason Metcalf	A101		
Checked by			
Ross Weaver			