






Proposed Front Elevation

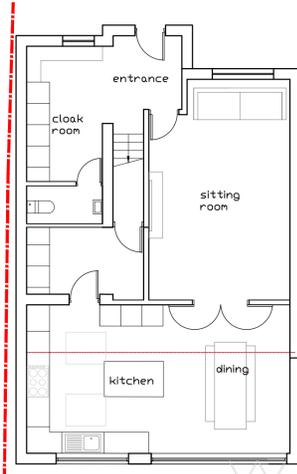

Proposed Ground Floor Plan

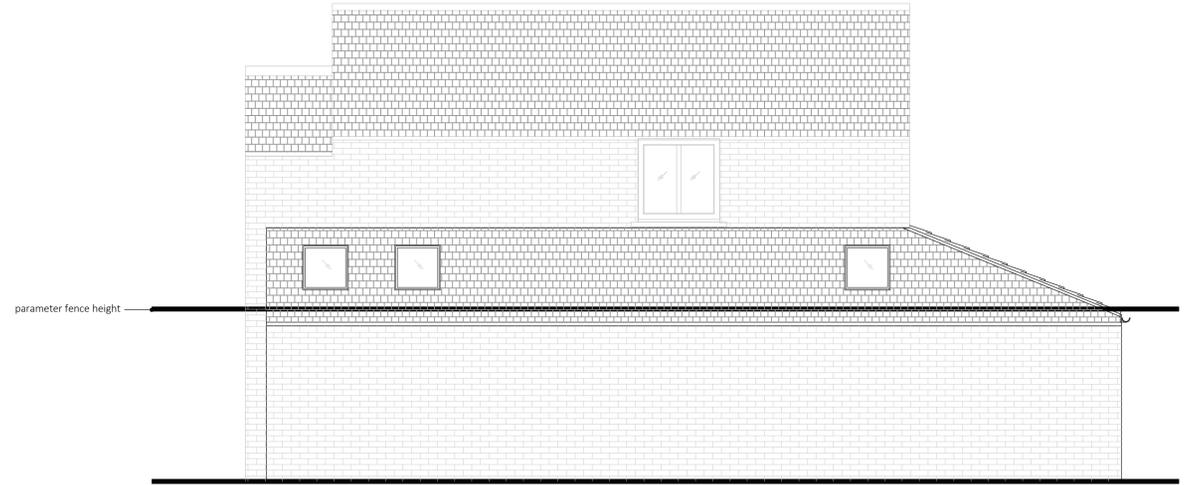

Proposed Side Elevation

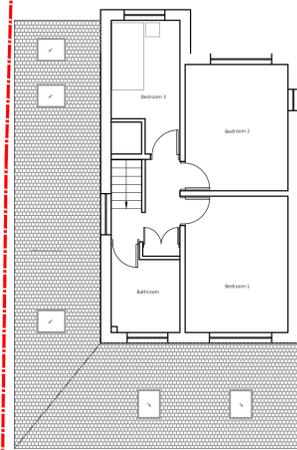


Proposed First Floor Plan

proposed extension to match existing materials - reconstituted Yorkshire stone anthracite gray windows


parameter fence



Proposed Rear Elevation


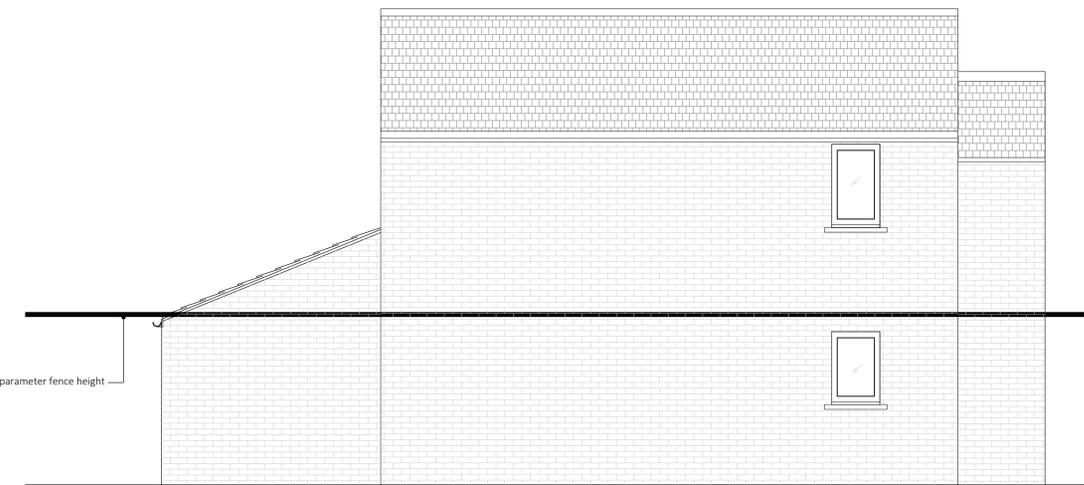


Proposed Side Elevation

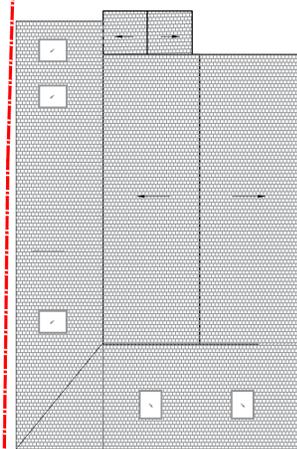

Proposed Roof Plan

1. Do not scale this drawing
2. Drawing to be used for the status indicated only
3. All dimensions and setting out shall be checked and confirmed and any discrepancies to be reported to the Architect prior to commencement of any work
4. All work and materials to be in accordance with current statutory legislation, relevant codes of practice and British Standards
5. Drawing to be read in accordance with relevant consultants and sub-contractors drawings and specifications
6. This drawing is the property of dag Architects Ltd and is not to be used in whole or in part without written consent

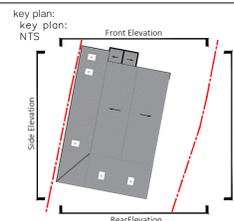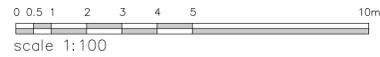

no. revision

date

project:
22 Goldcrest Court
Netherton
HD4 7LN

client:
Private Client

scale: 1:100
sheet: A1
date: October 2024

title:
Proposed Plans and Elevations

drawing status:
Planning

drawing no.: 011 - PL - 01
rev: —