


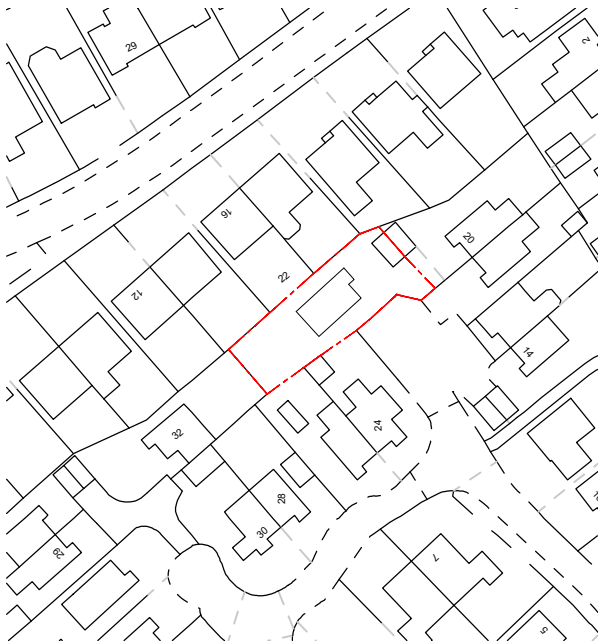


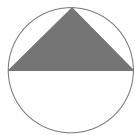

Existing Location Plan
Scale 1:1250

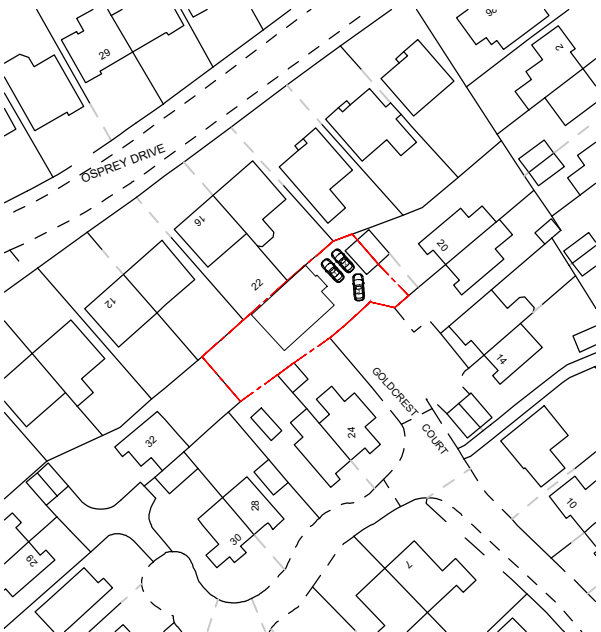

Proposed Location Plan
Scale 1:1250

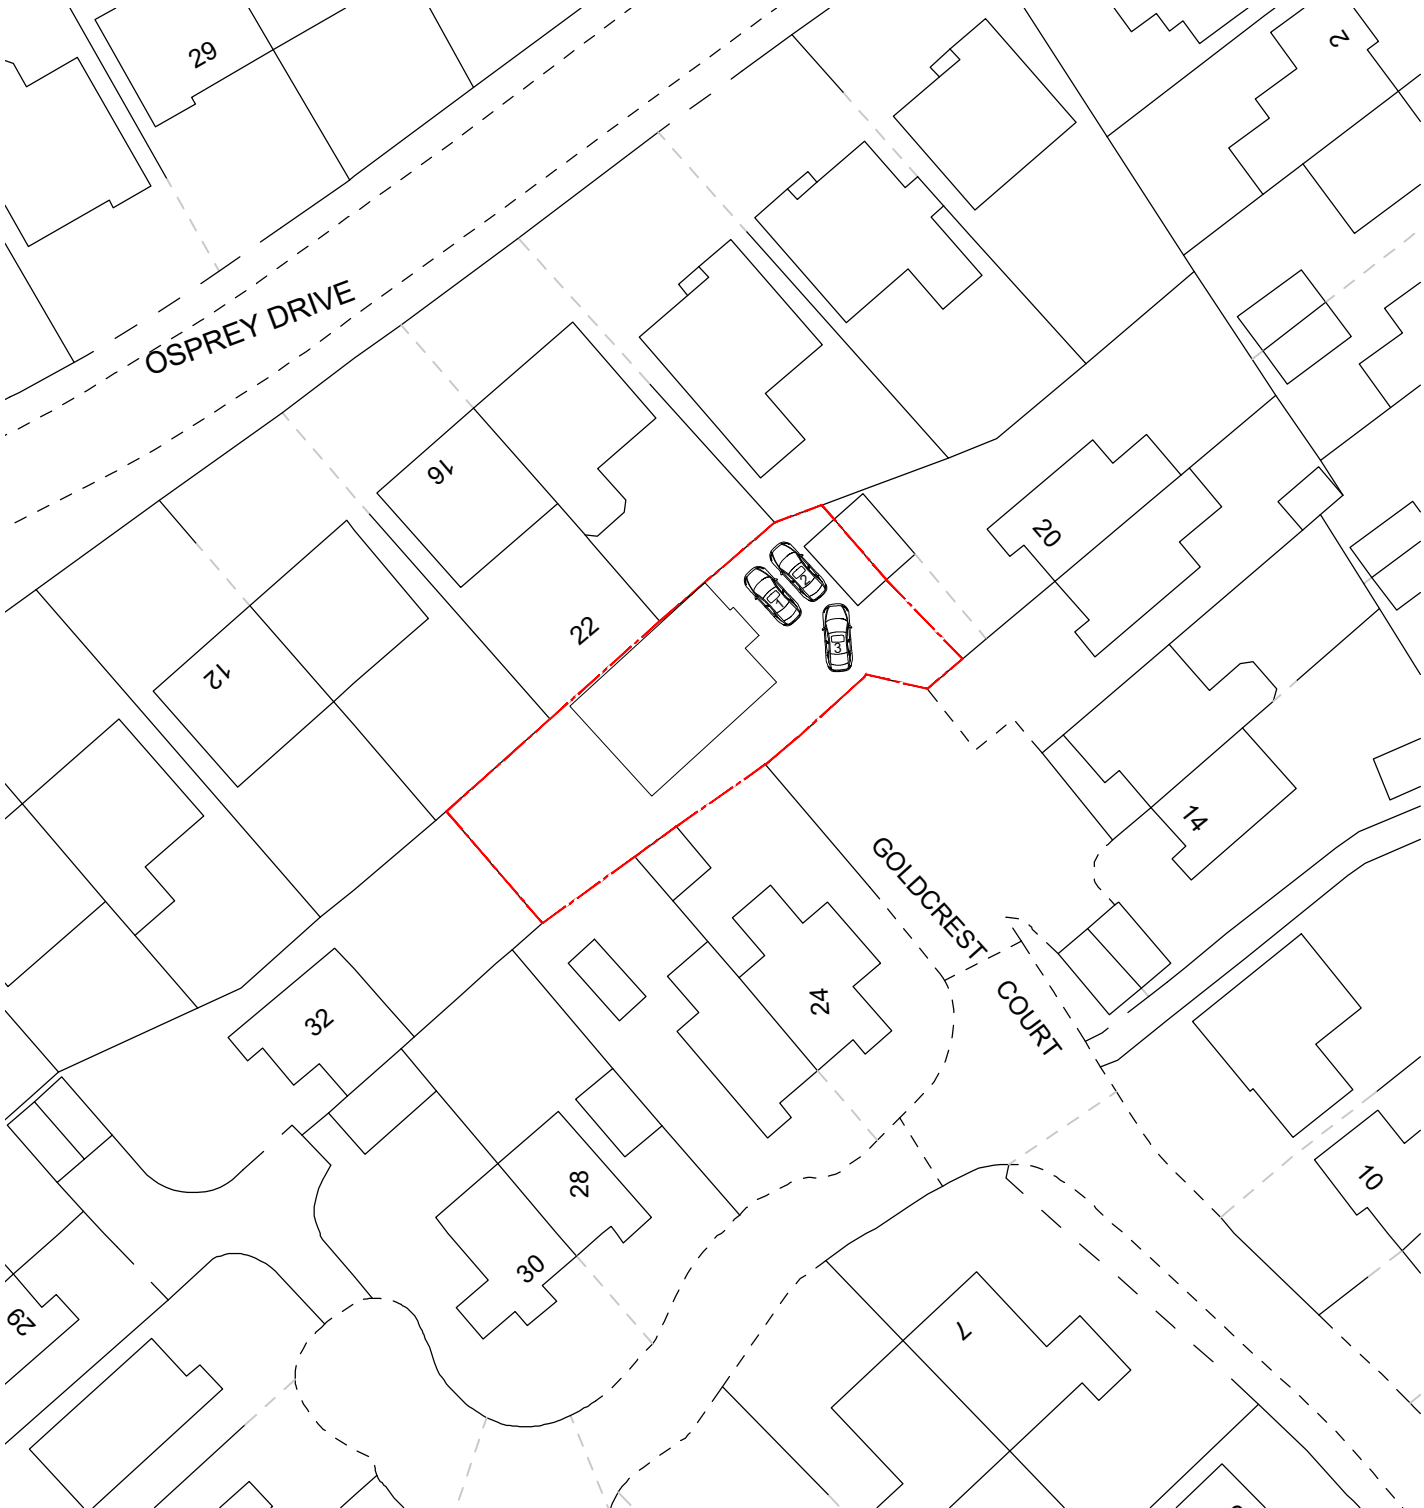

Proposed Site Plan
Scale 1:500

Key:
— Site Boundary