




SOUTH EAST ELEVATION.  
1:100


NORTH EAST ELEVATION.  
1:100

NORTH WEST ELEVATION.  
1:100


SOUTH WEST ELEVATION.  
1:100

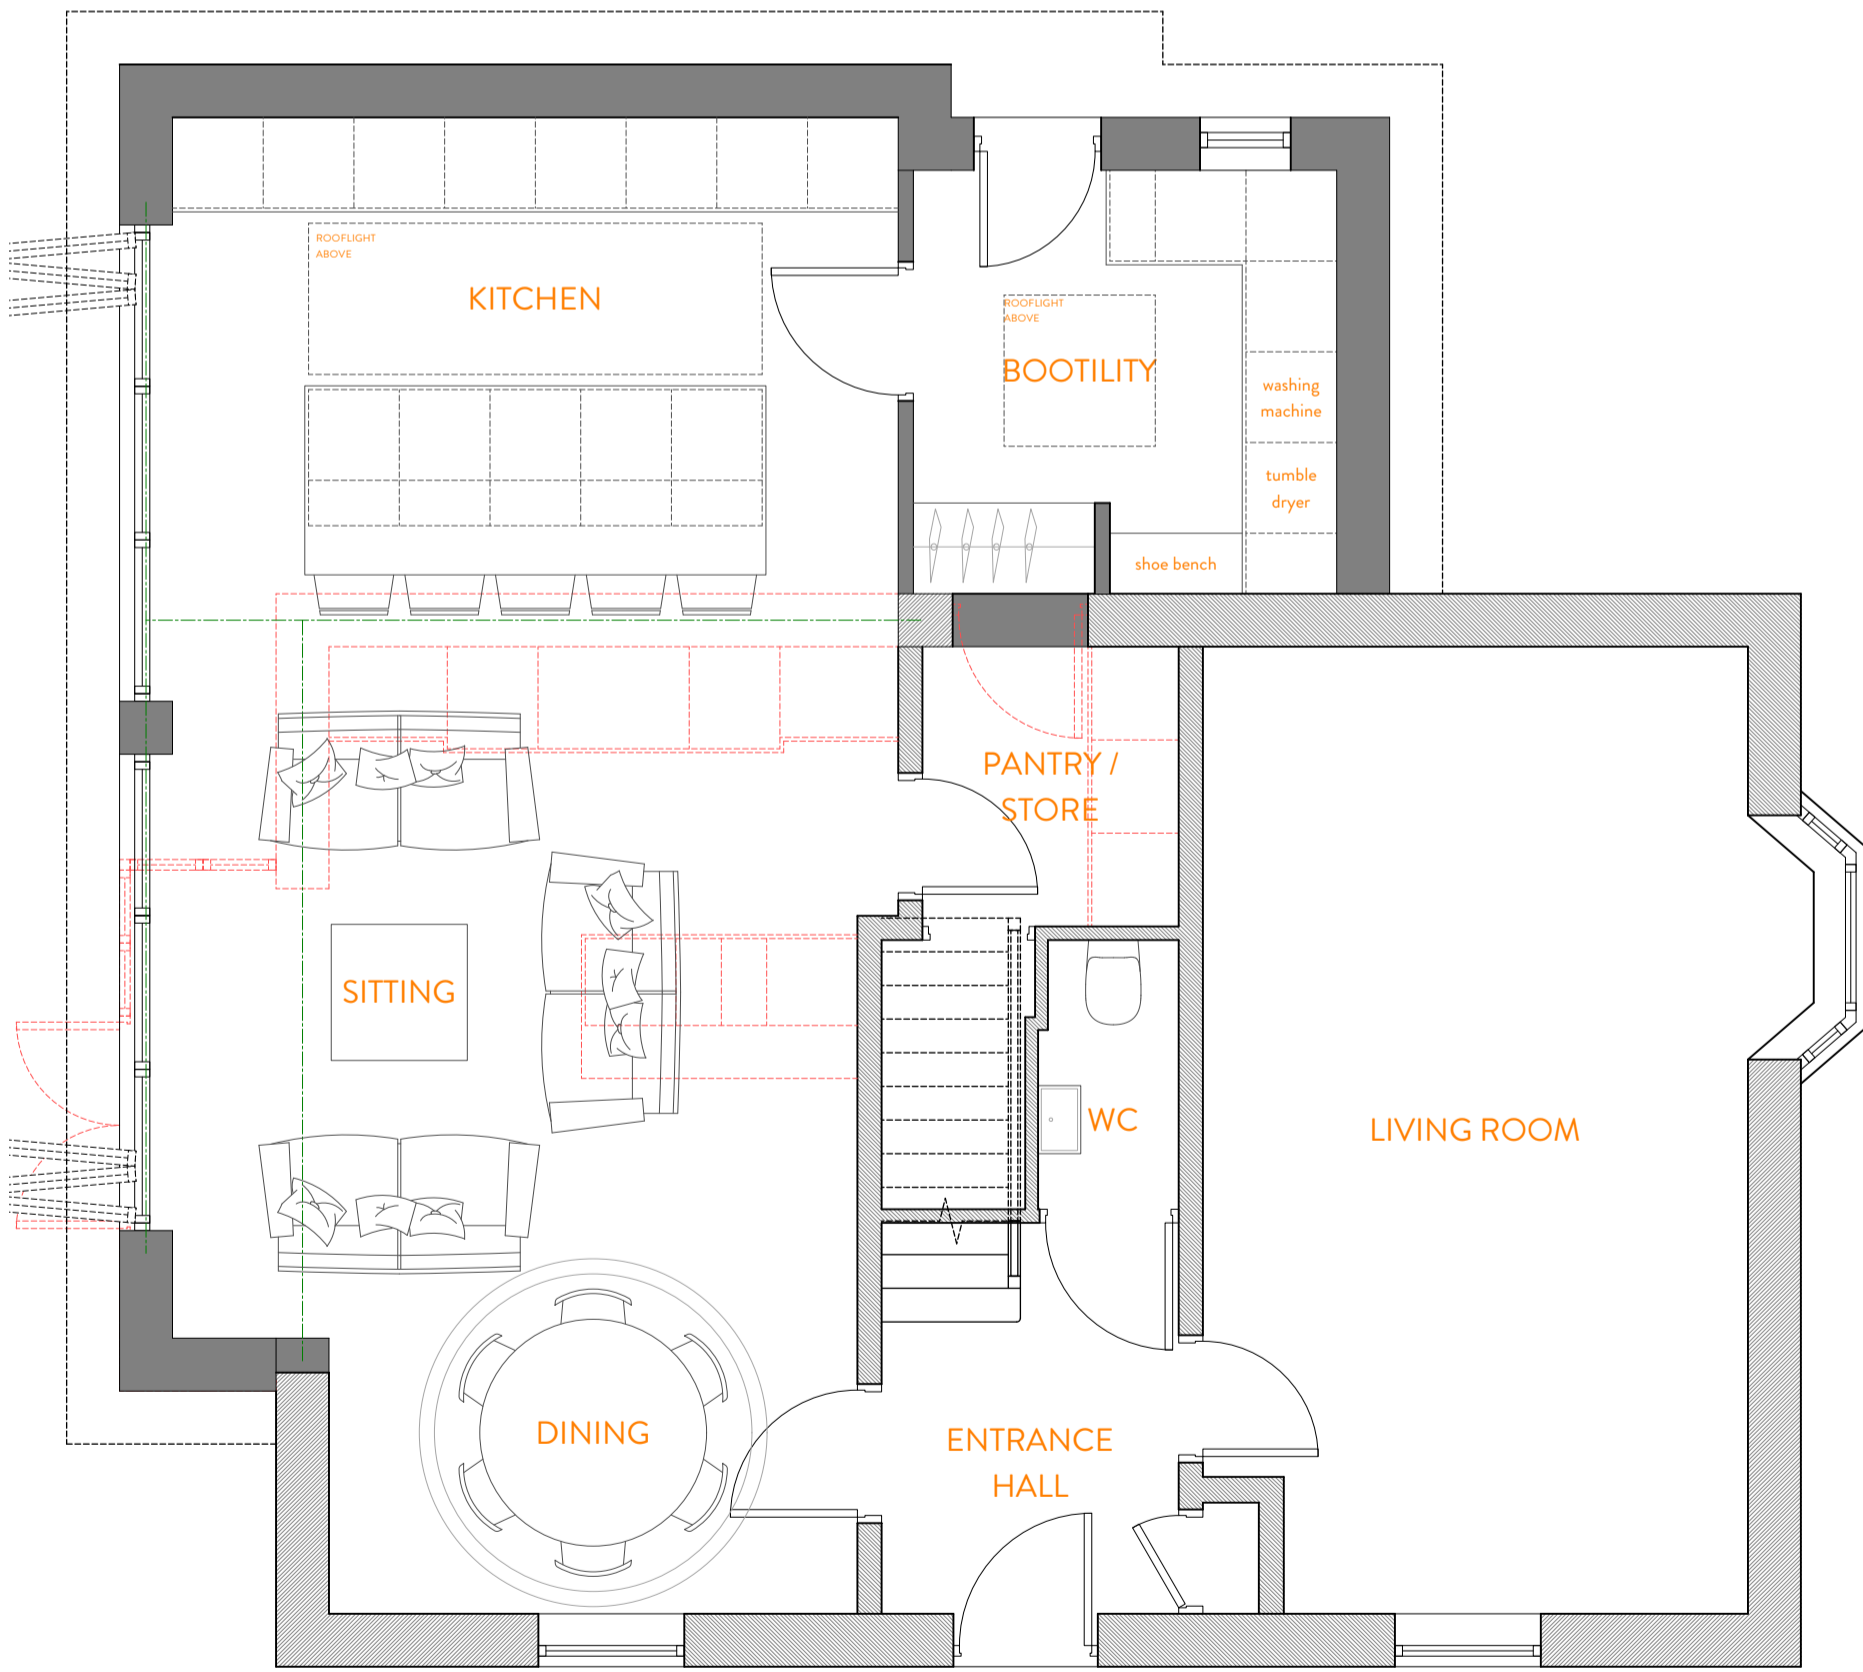

GROUND FLOOR PLAN.  
1:50

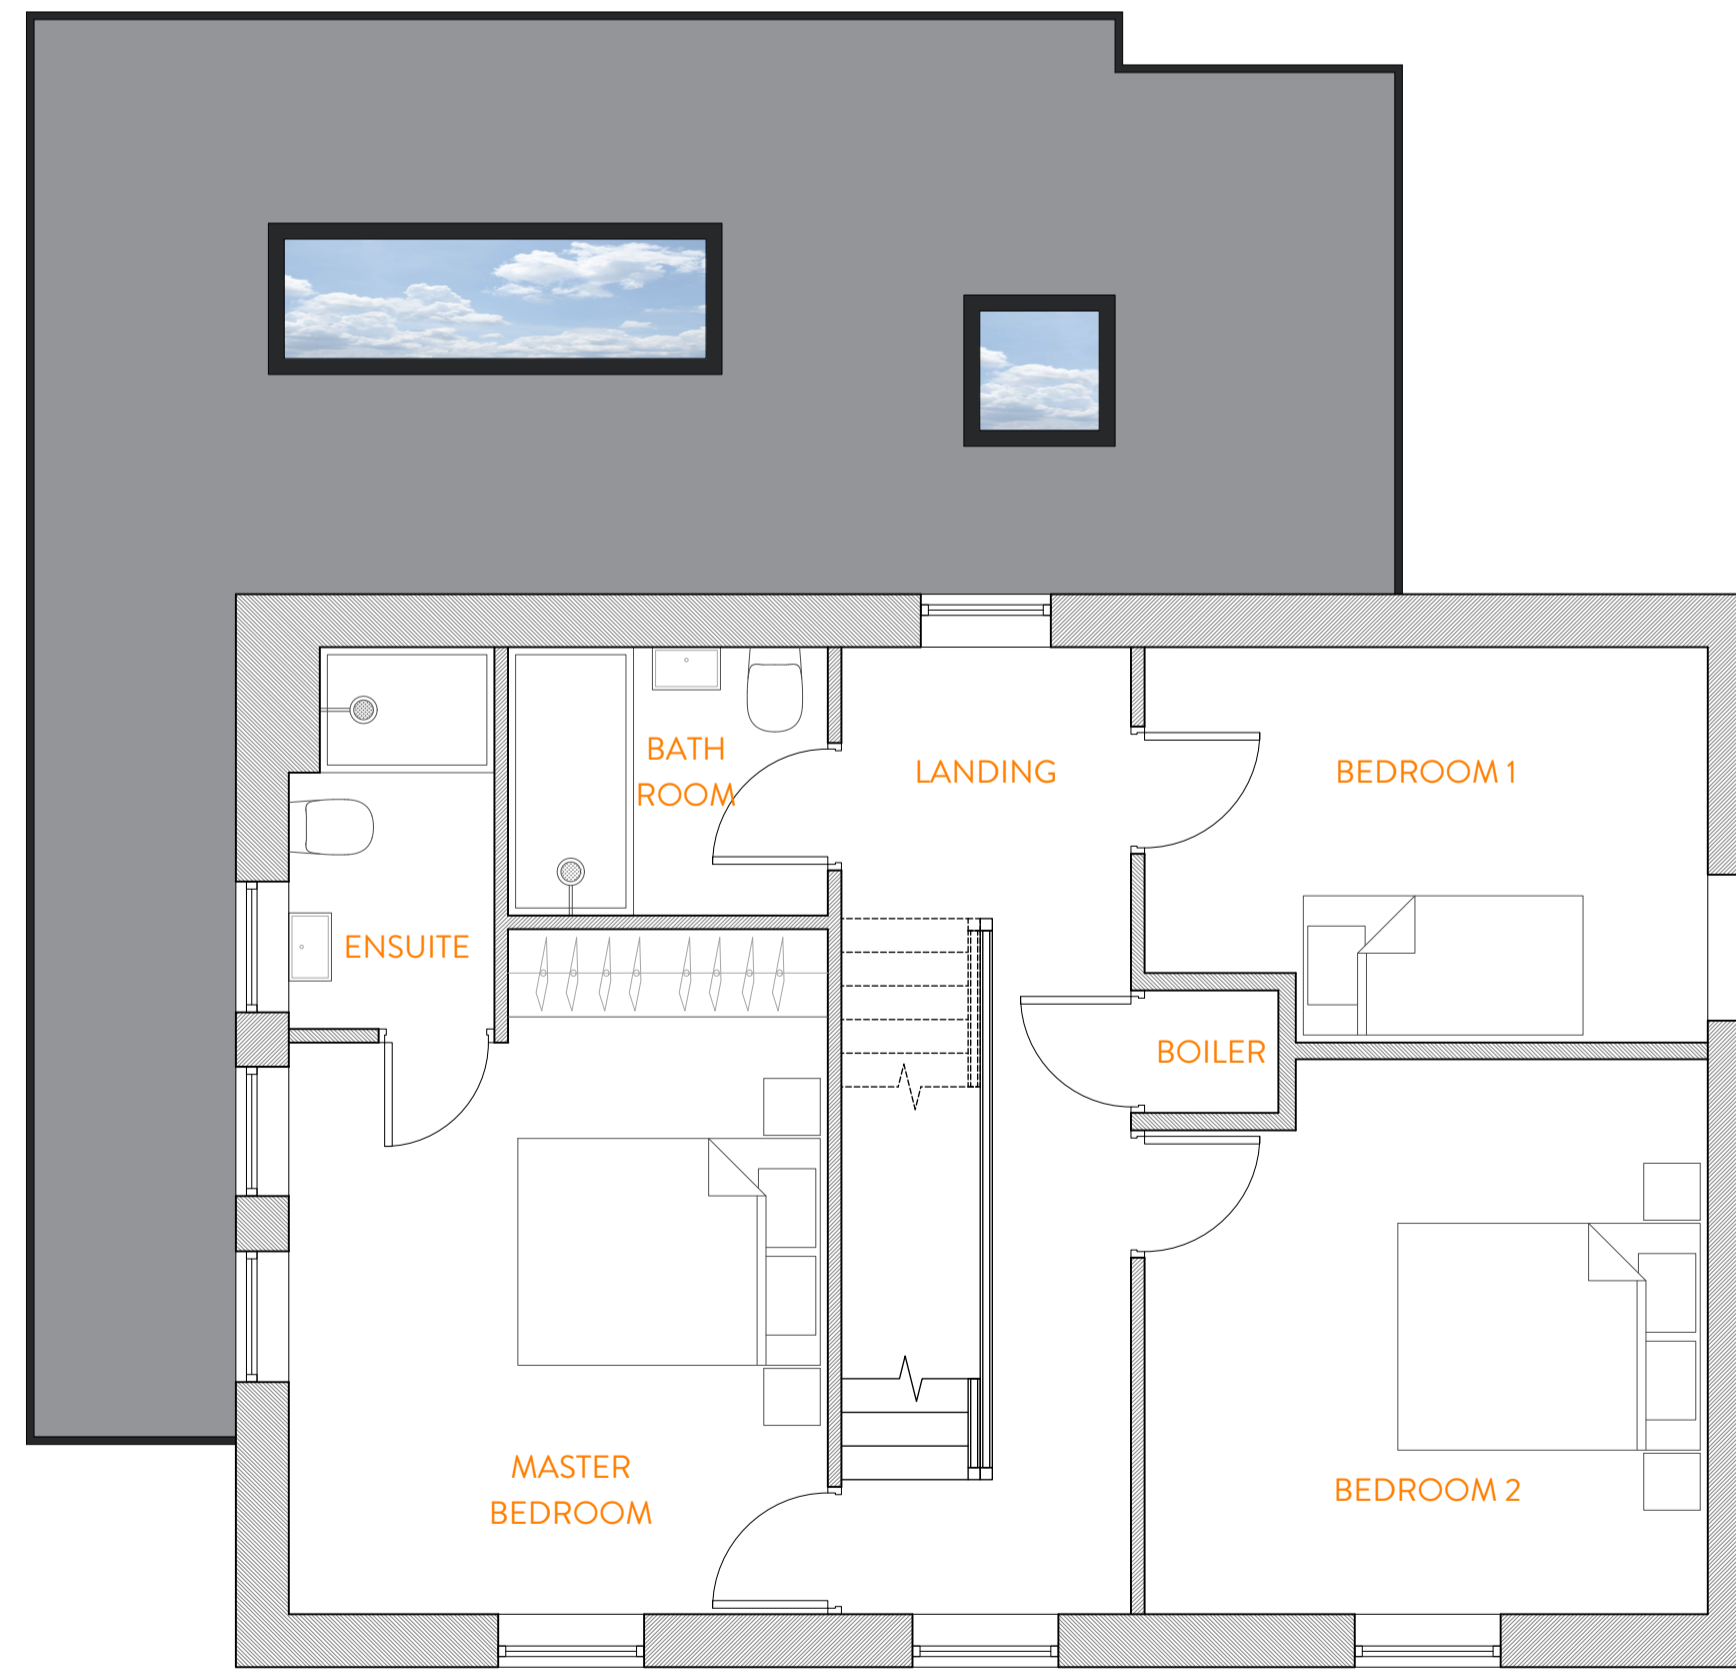

FIRST FLOOR PLAN.  
1:50

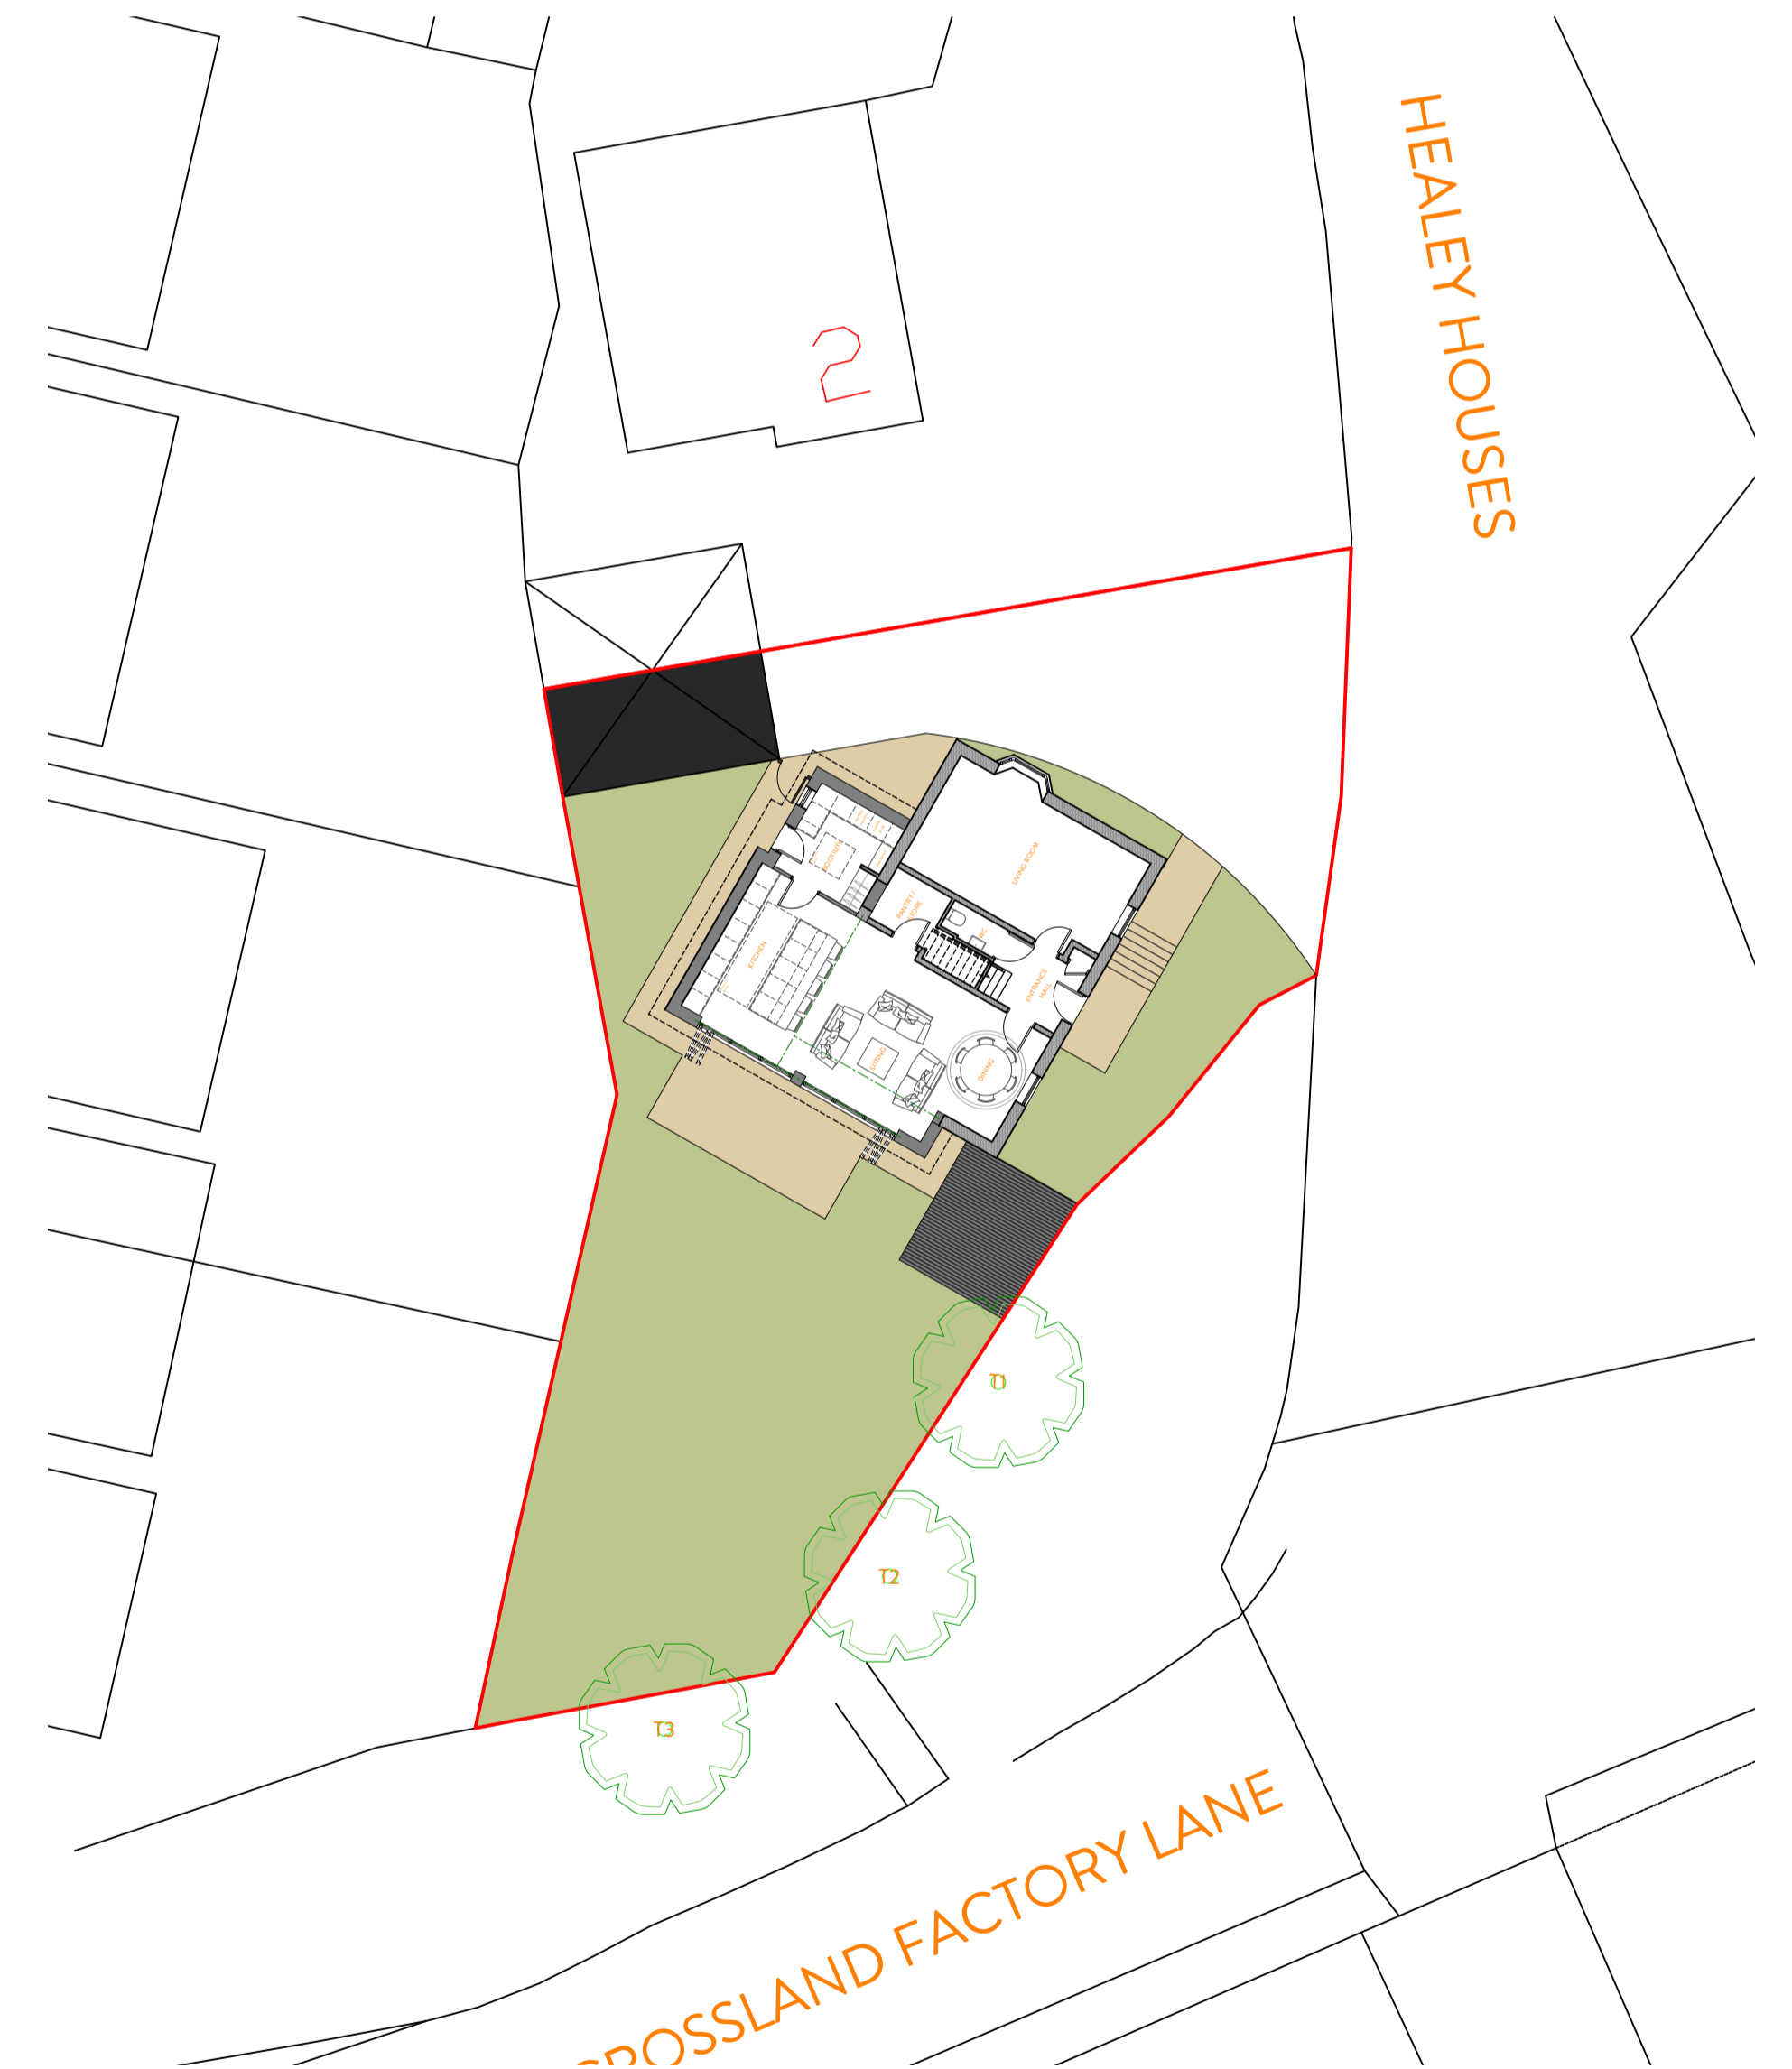

BLOCK PLAN.  
1:200



REVISION	DESCRIPTION	DATE	NOTES
B	Slight reduction in proposed footprint and amendment to structure and south west elevation to show two bi-folding doors	23.09.24	

STATUS <b>PLANNING DRAWING</b>		PROJECT TITLE <b>FIELDFARE CLOSE</b>	
DRAWING TITLE <b>ORANGE DESIGN STUDIO.</b>			
ARCHITECTURAL PRACTICE			
SCALE 1:50	DRAWN EB	CHECKED JH	PROJECT REFERENCE ODS_23/881
PAPER SIZE A1	DWG NUMBER (SK)006	DATE 02/08/24	REVISION B
hello@dorangedesignstudio.co.uk 59A, Huddersfield Road, Mirfield, WF14 8AA orangedesignstudio.co.uk 01924 650930			CLIENT <b>MR &amp; MRS MCSTRAFICK</b>
COPYRIGHT © ORANGE DESIGN STUDIO LIMITED			