



Existing Floor Plans

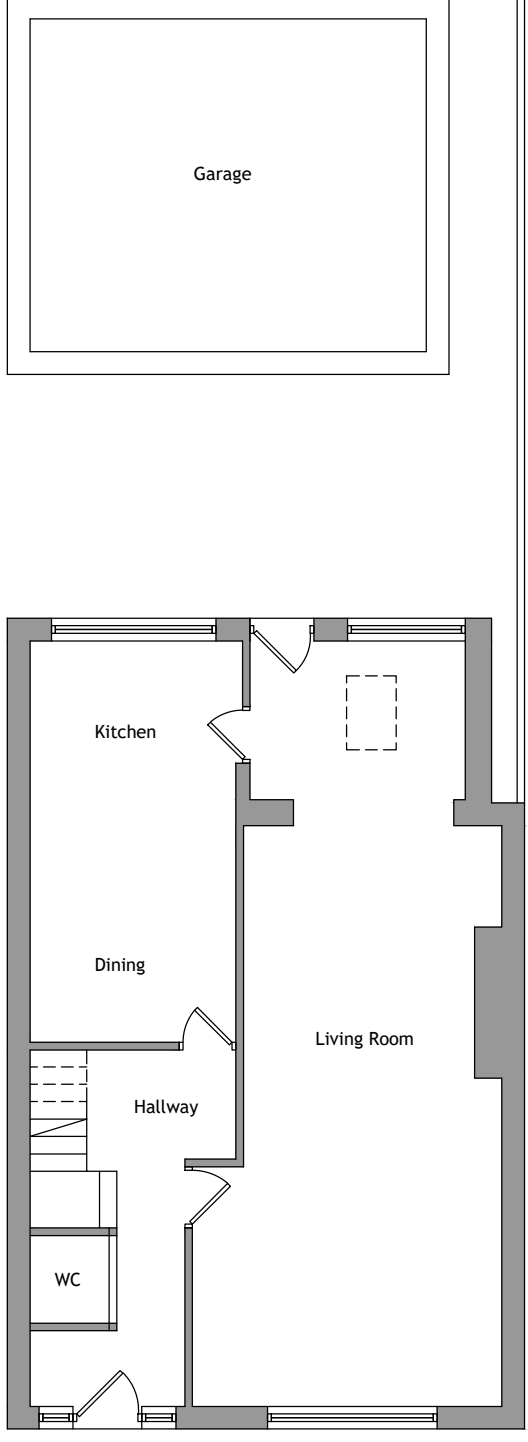


Ground Floor Layout 1.100

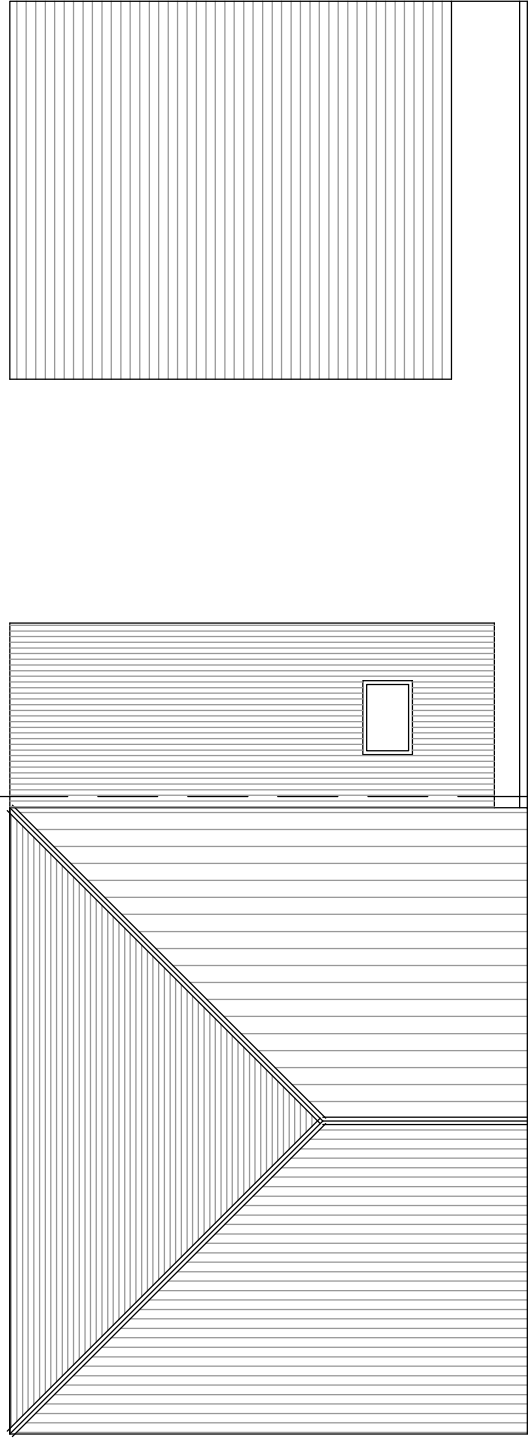


Roof Layout 1.100

Proposed Floor Plans

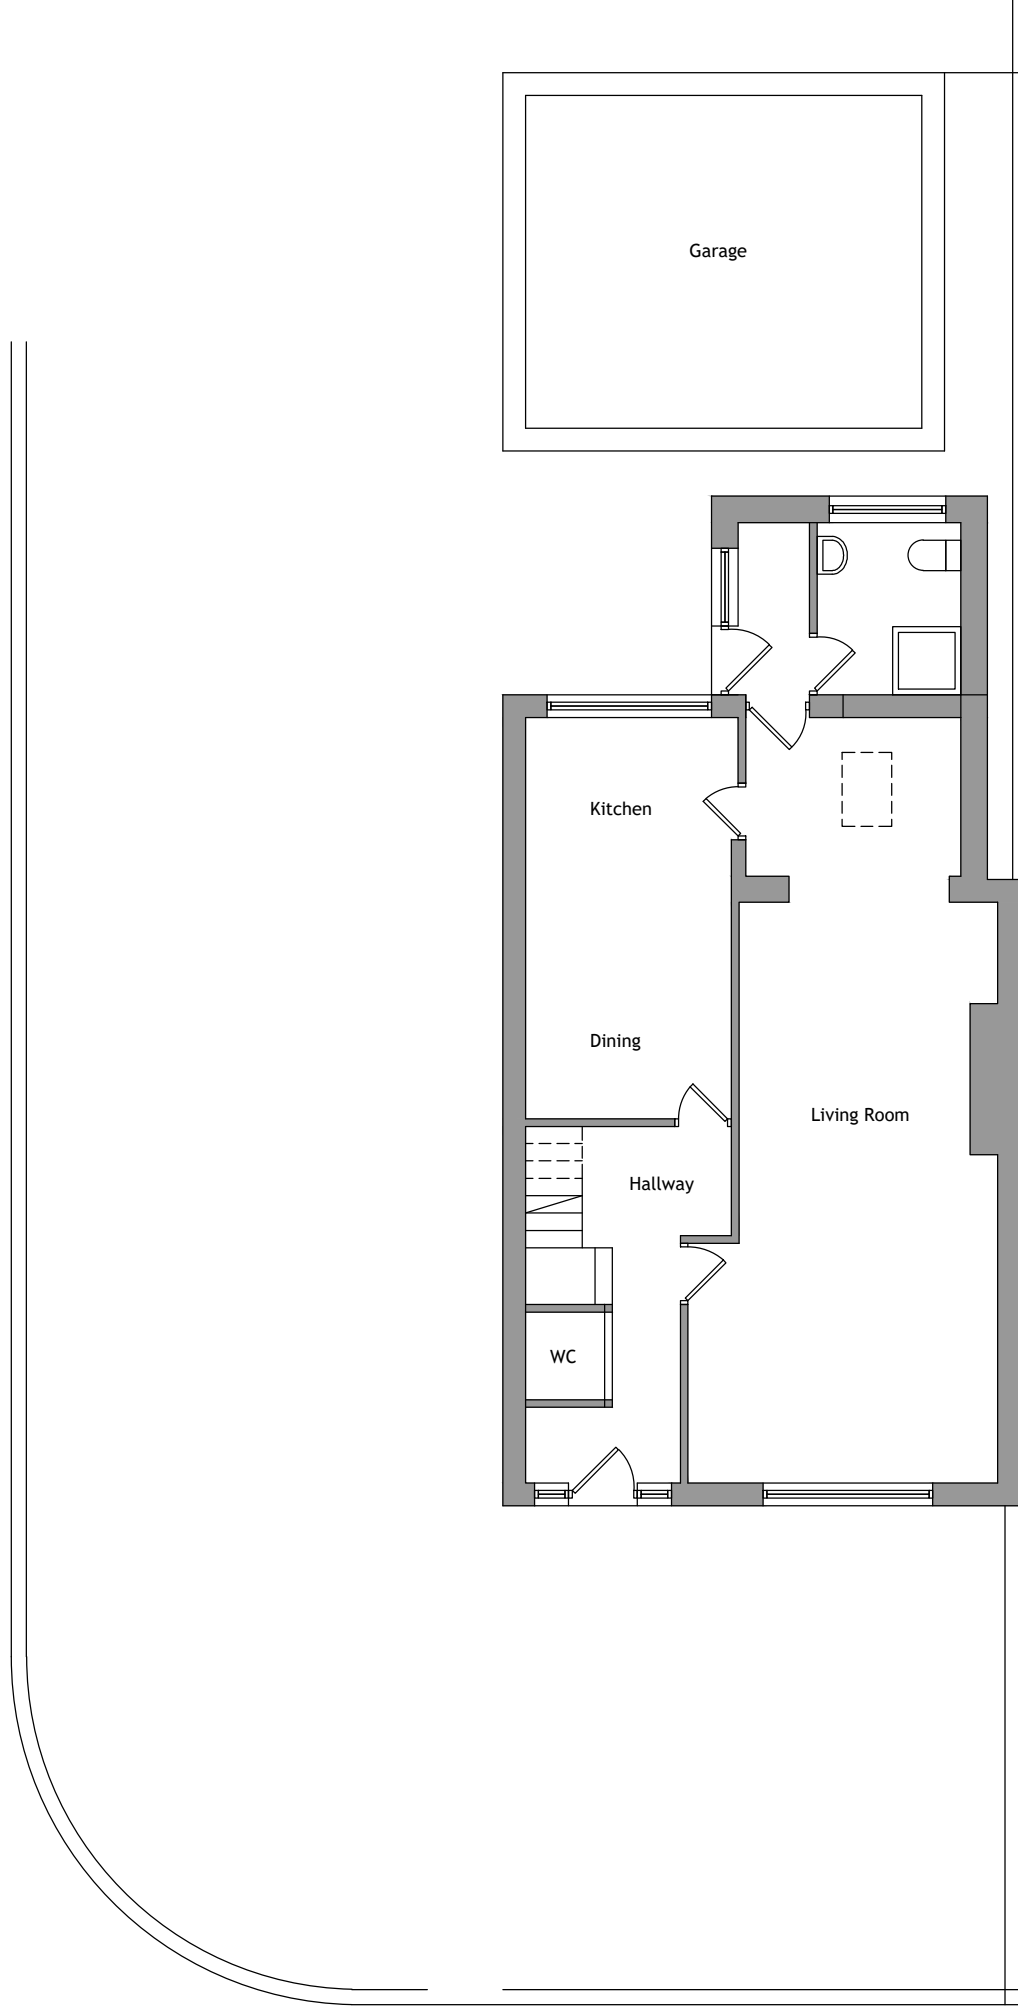


Ground Floor Layout 1.100

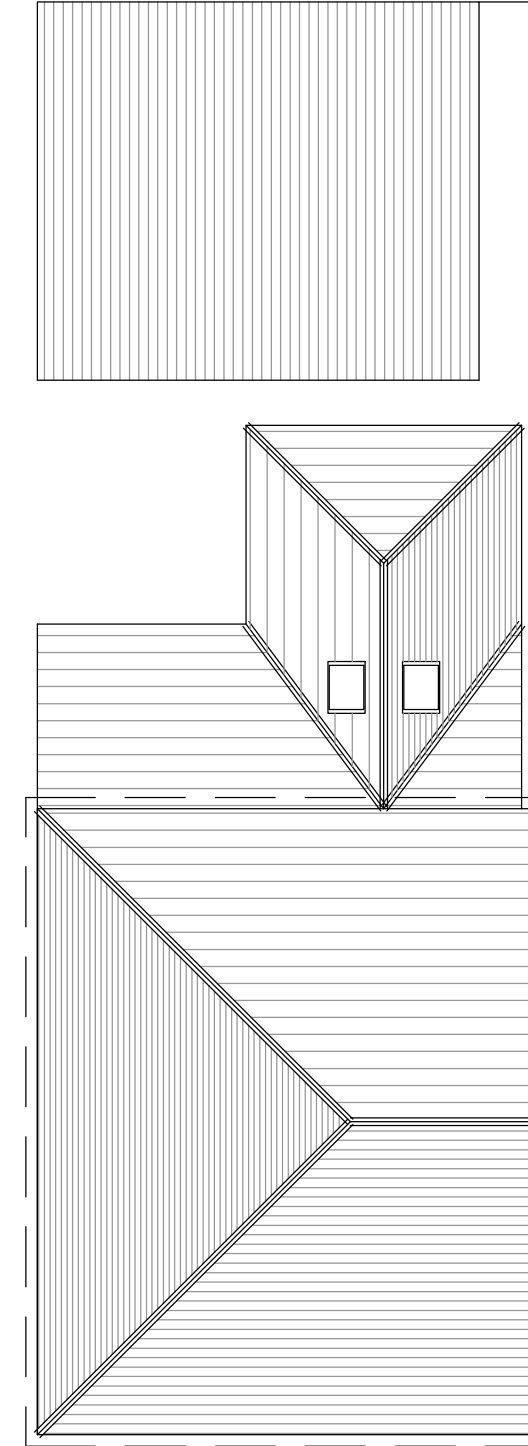


Roof Layout 1.10

Written dimensions on these drawings shall take precedence over scaled dimensions. Contractors shall verify and be responsible for all dimensions and conditions on the project and UHD Architectural Services must be notified of any variations from the dimensions and conditions shown by these drawings prior to commencement of any work. All contractors are deemed to have made themselves aware of site conditions prior to entering into any contract.


A1	1:50
A3	1:100

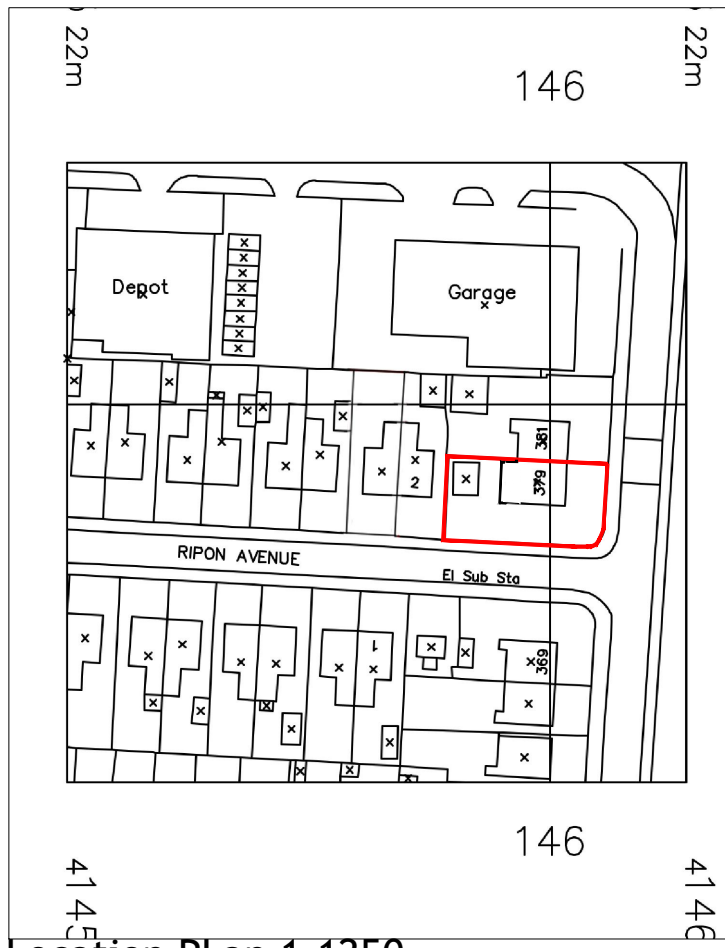

Location PLan 1.1250

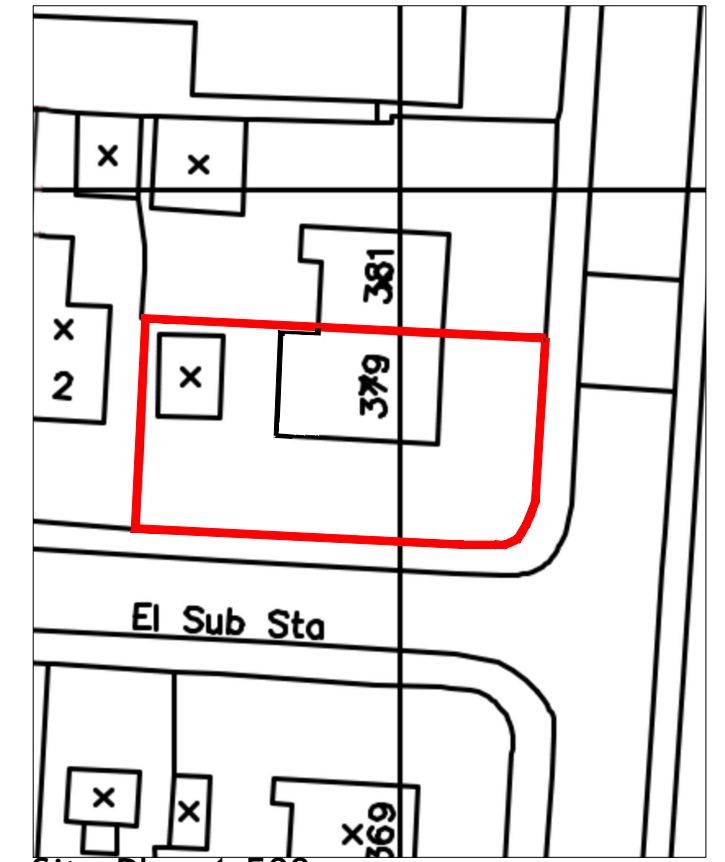

Site Plan 1.500

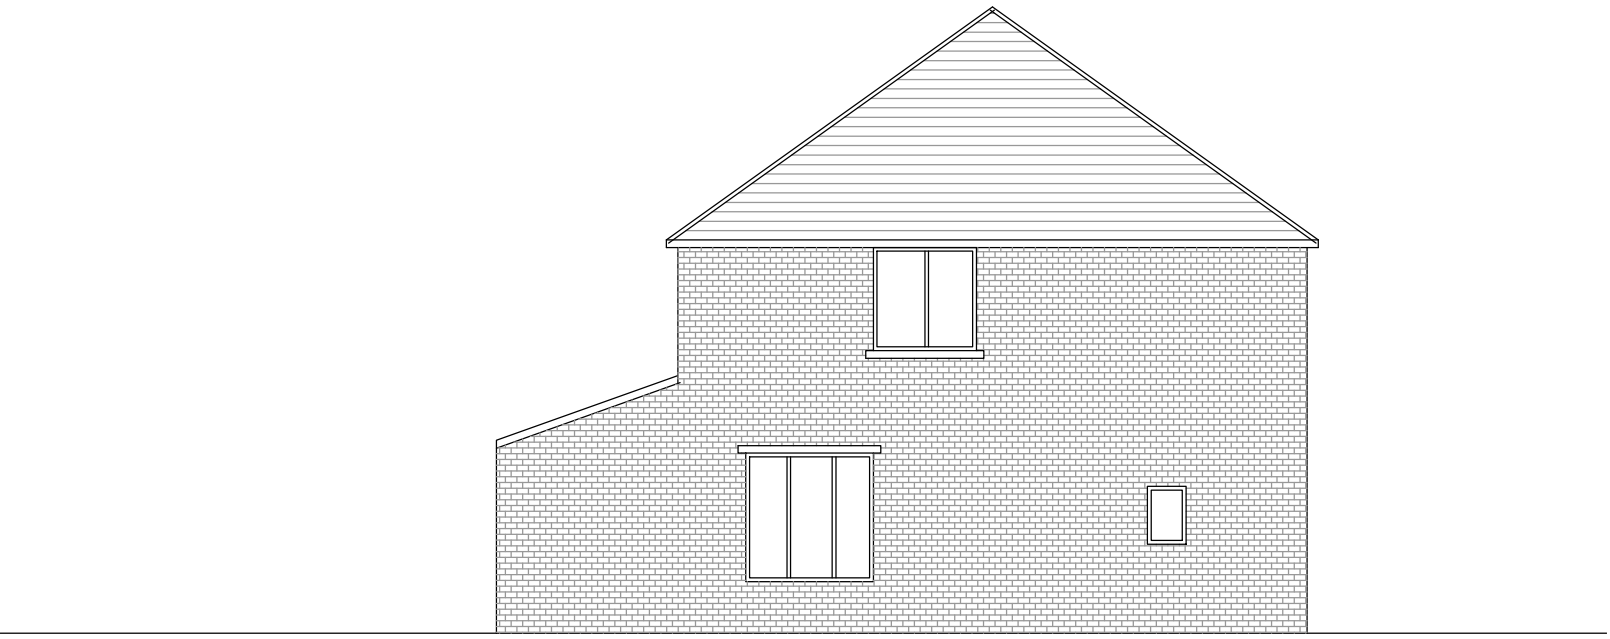

South Elevation (Side) 1.100




West Elevation (Rear) 1.100




South Elevation (Side) 1.100



West Elevation (Rear) 1.10

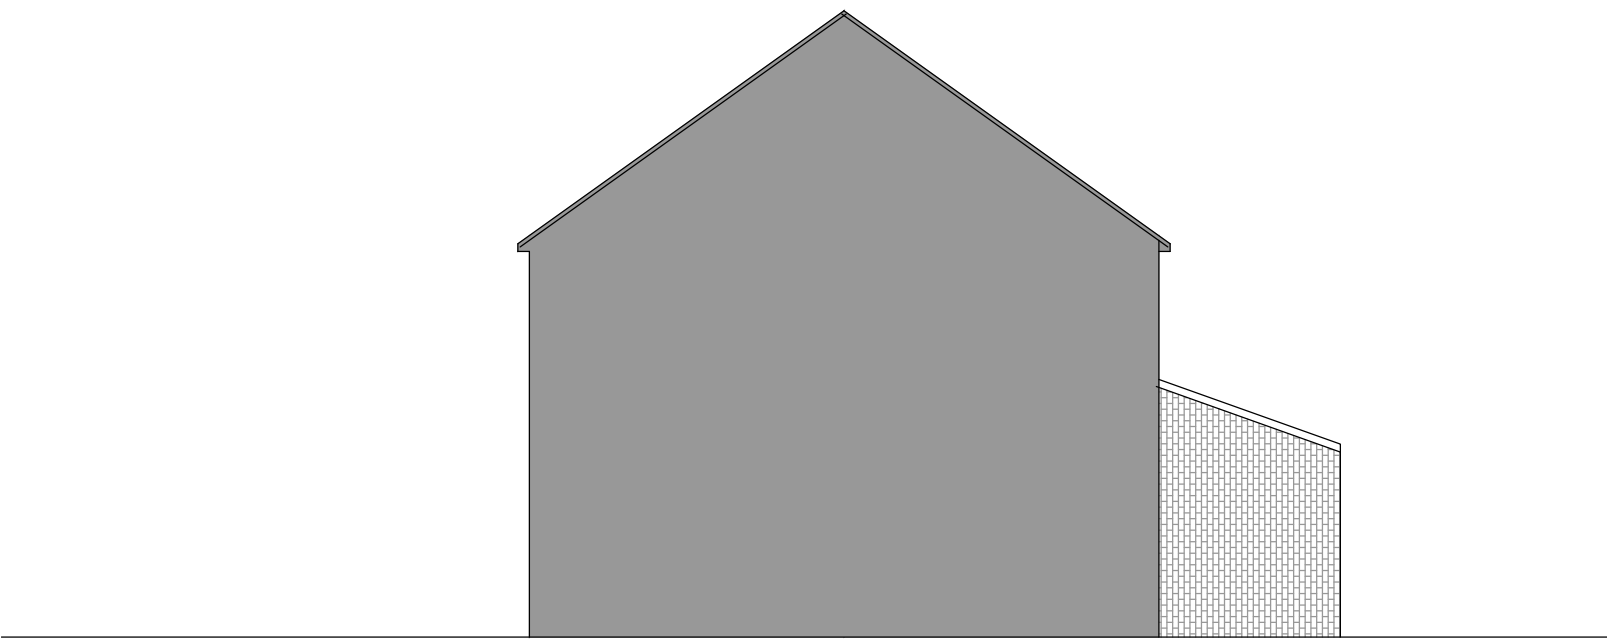


North Elevations (Side) 1,100

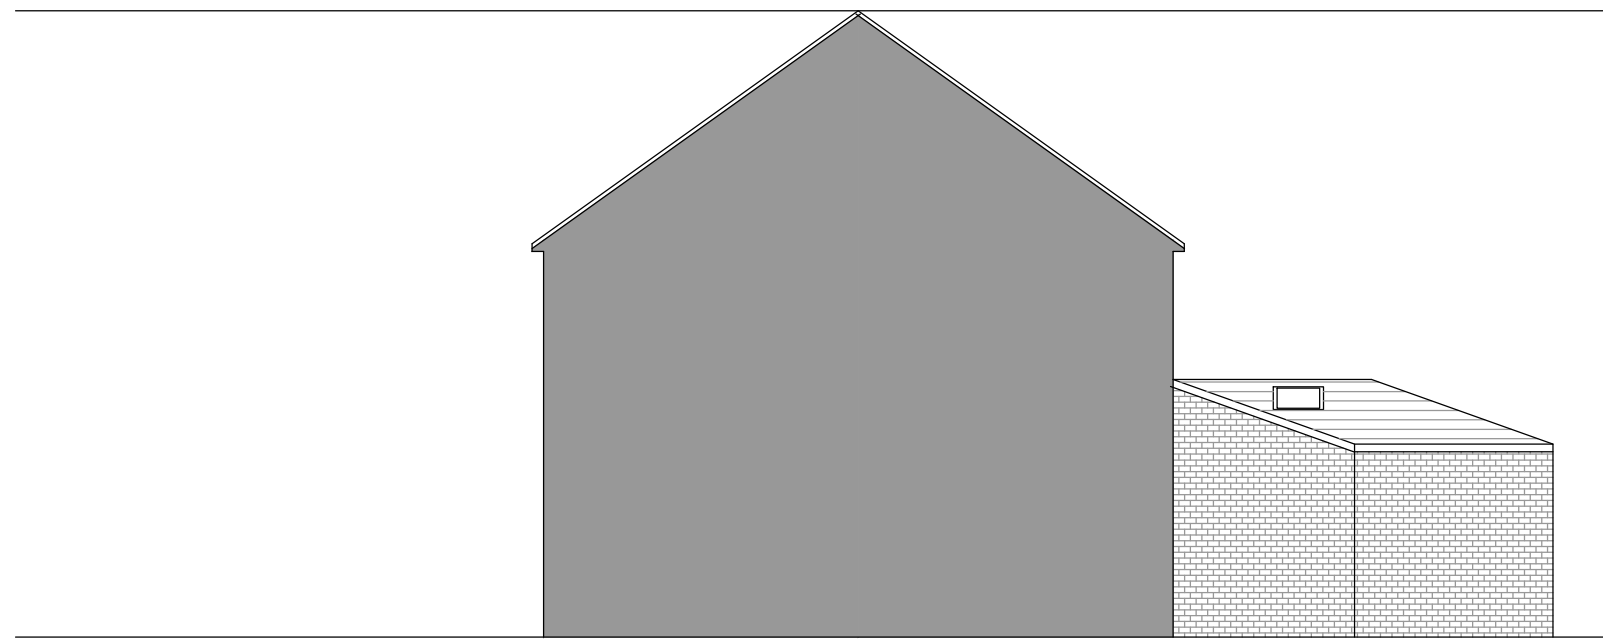

North Elevations (Side) 1.100

REV	DESCRIPTION	DATE	DRAWN

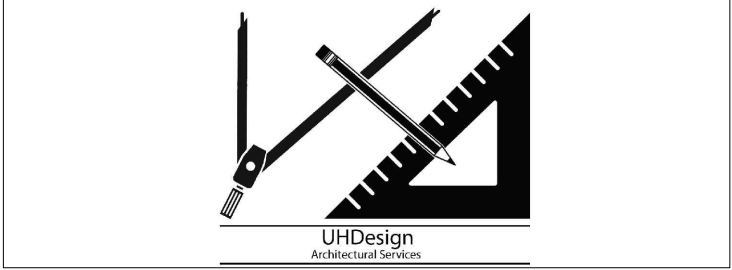

CLIENT	Mrs Satwinder				
ADDRESS	379 Bradford Road Huddersfield, HD2 2QN				
PROJECT	Single Storey Rear Extension				
DRAWING	Existing and Prop Layout and Elevations				
DRAWN	UH	DATE	Oct 24	SCALE	1.50@A1
DWG No.	2445/01				
STATUS	Existing and Proposed				