


Existing Ground Floor Plan



Proposed Ground Floor Plan

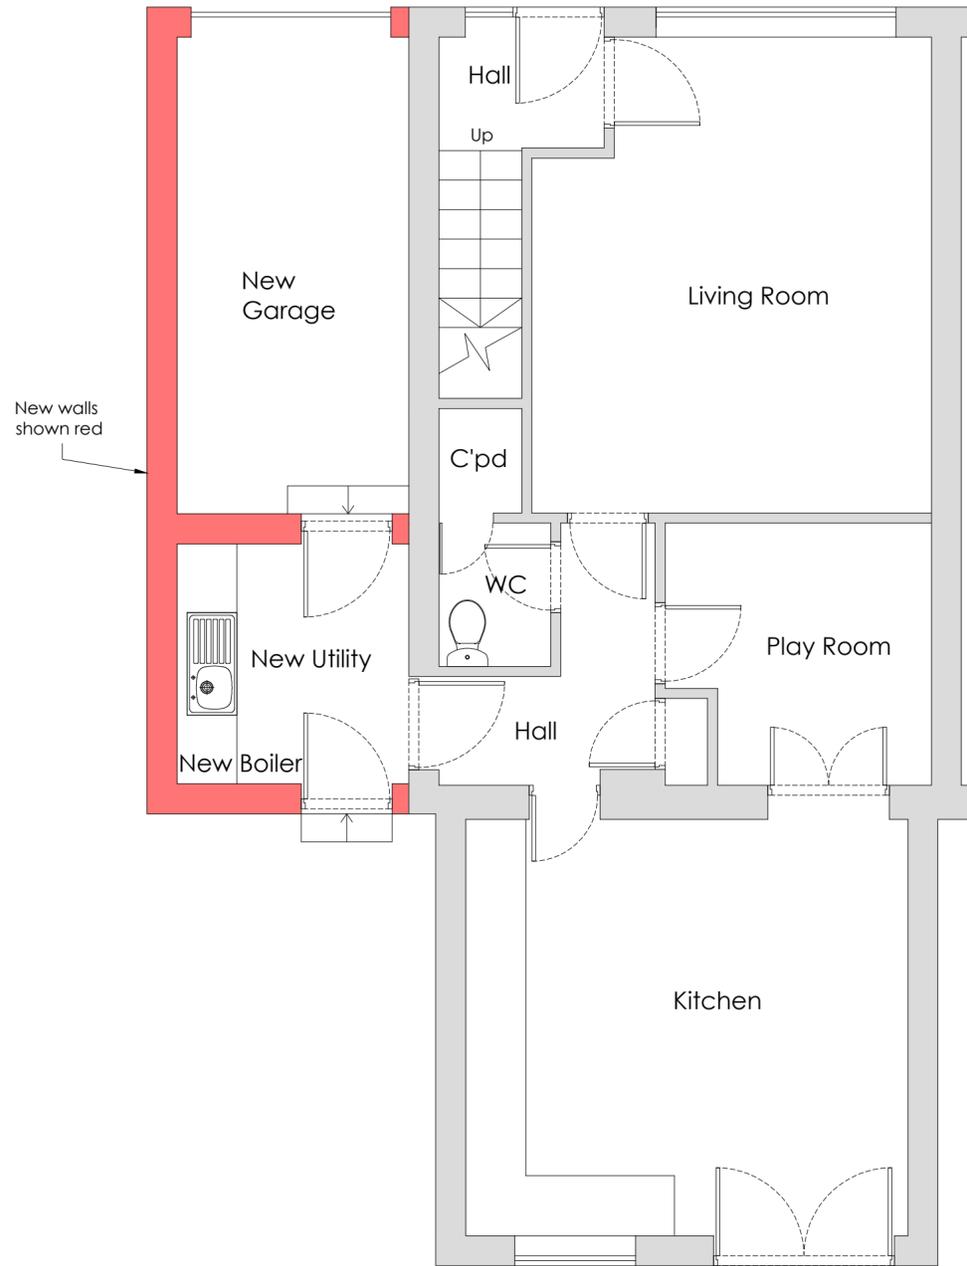

0 500 1000 1500 2000 2500mm
SCALE 1:50

Rev	Date	Description	Rev By	Chk'd By
Project Title				
Proposed Extension				
26 Southlands Kirkheaton Huddersfield HD5 0JU				
Client				
Mr and Mrs Harrison				
Status				
Planning				
Scale		Drawing Size		
1:50		A2		
Date	31/10/2024	Drawn By	James I	
Drawing Title				
Existing and Proposed Ground Floor Plans				
Reference				Rev
PL100-113				