




Key

-  Proposed Surface Water Drainage
-  Direction of flow from surface water flooding
-  Water collection area

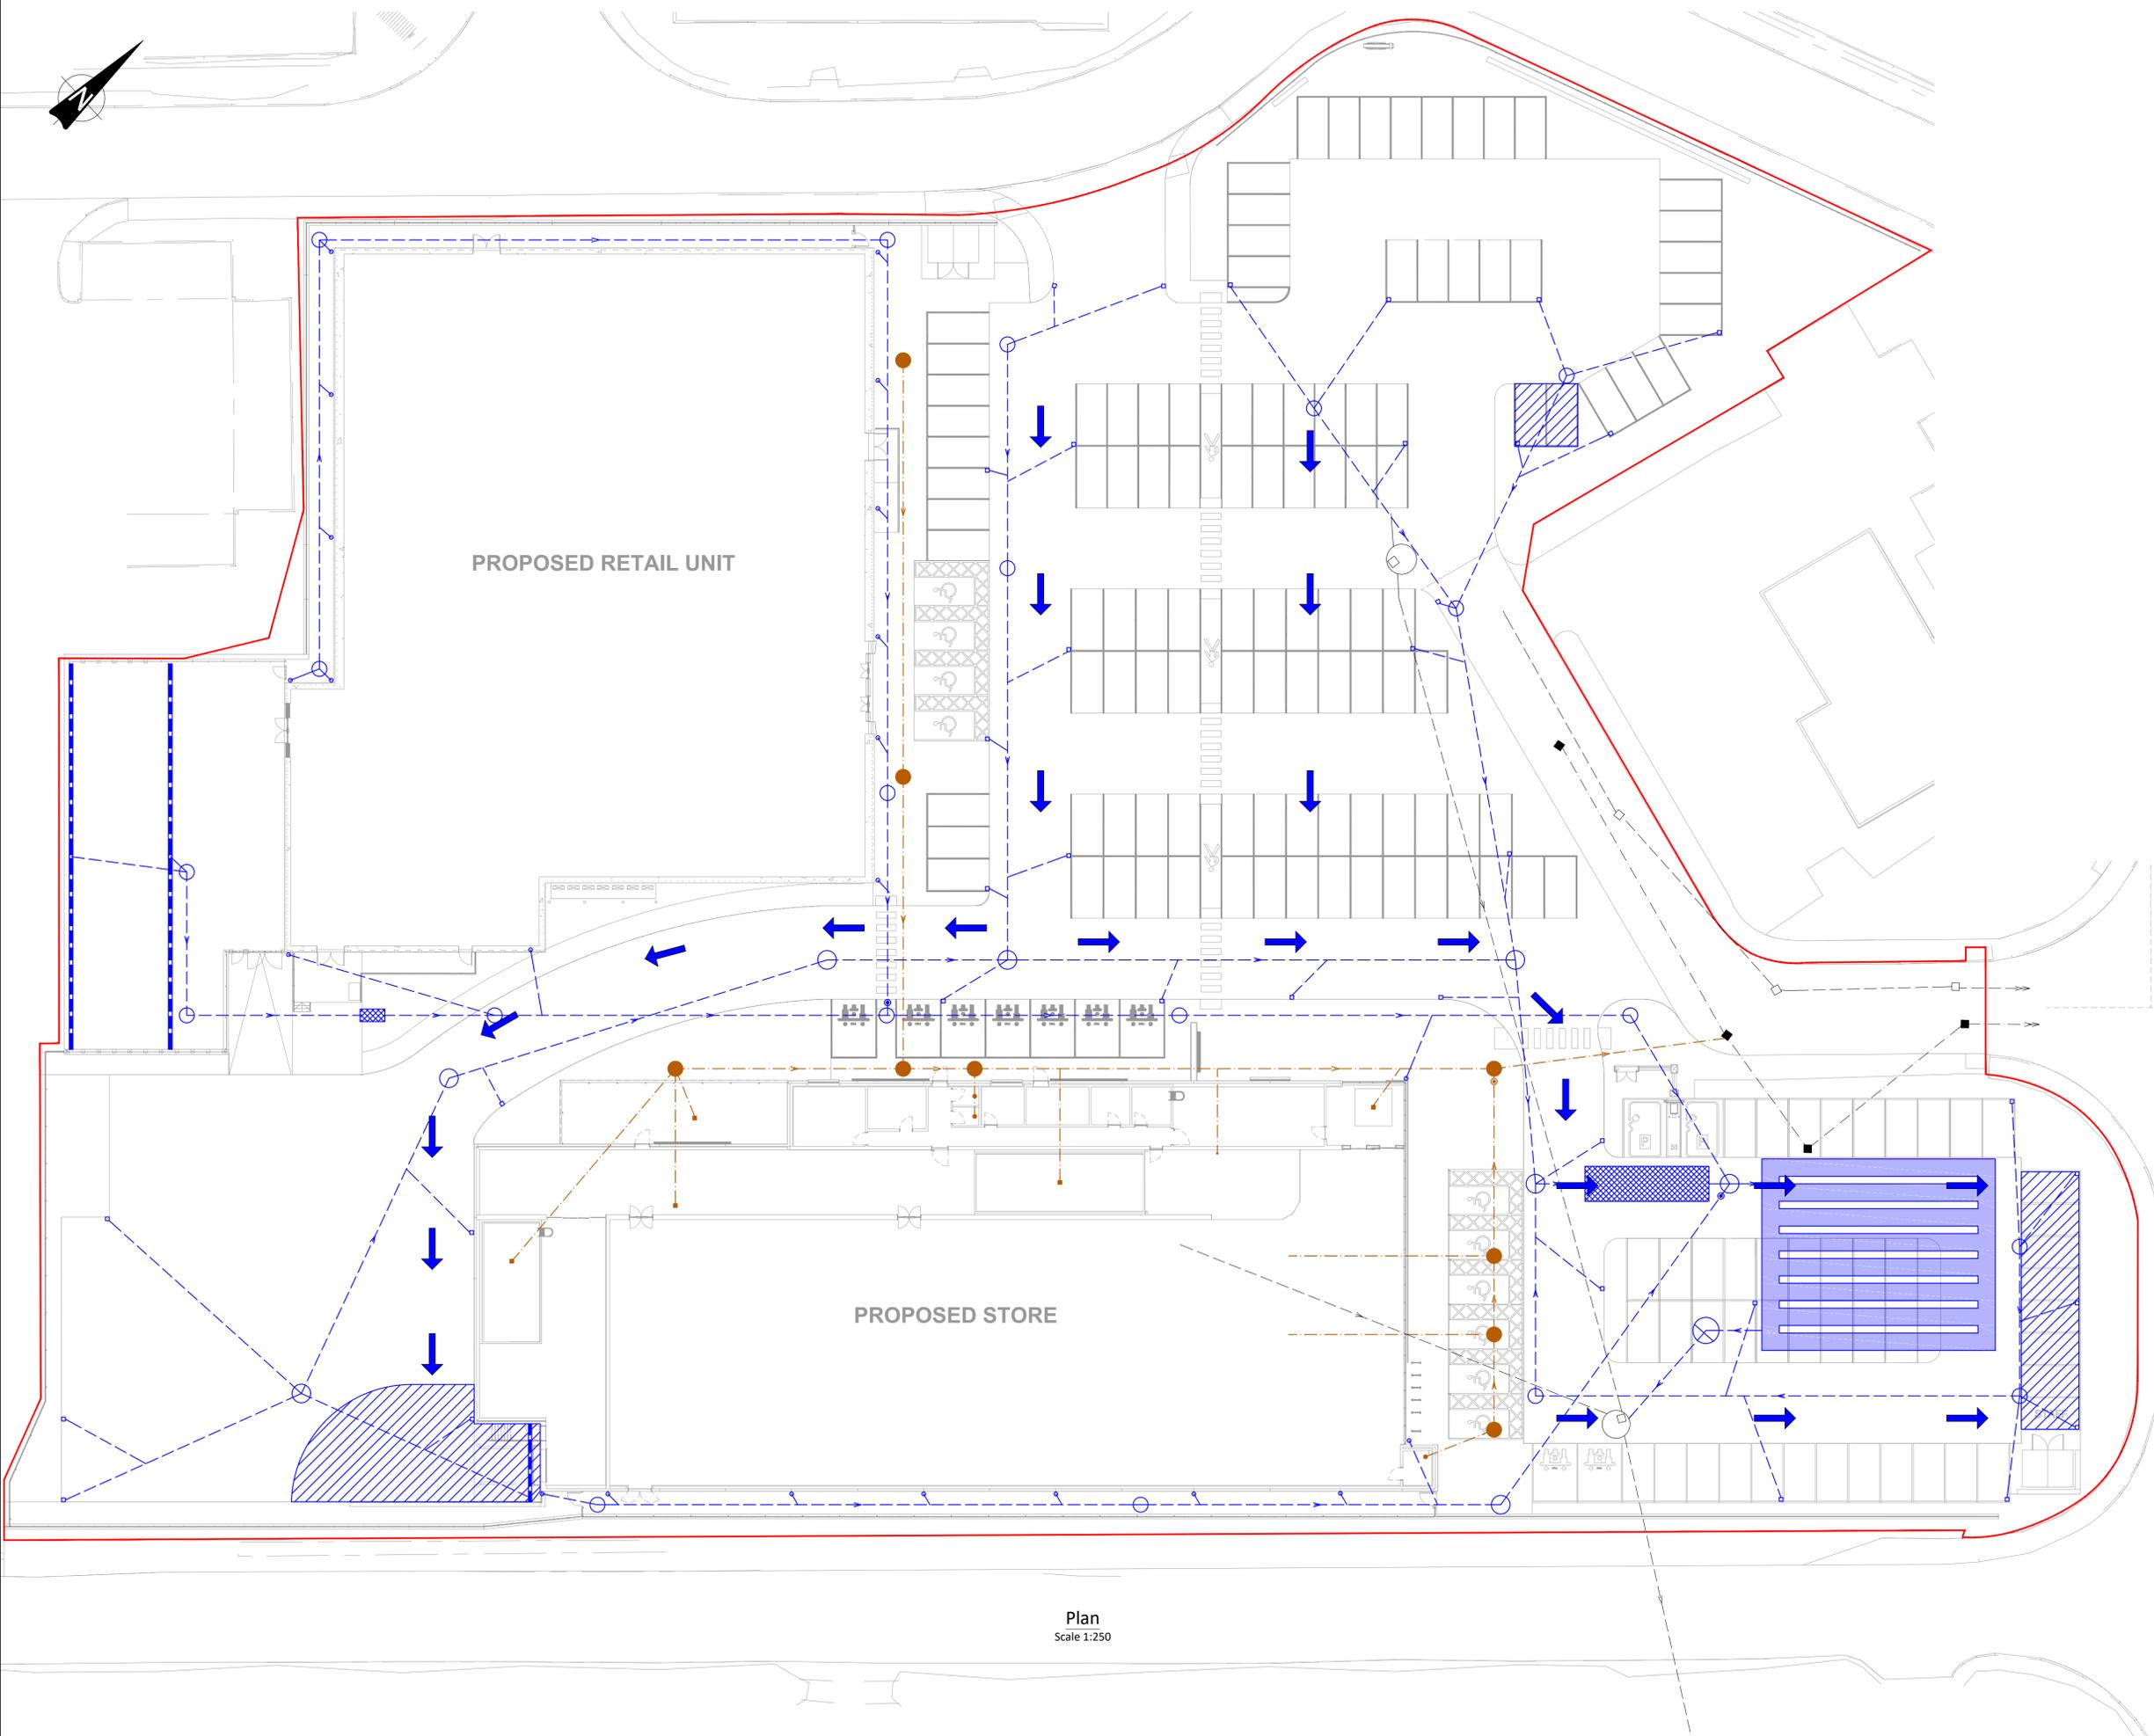

PROPOSED RETAIL UNIT

PROPOSED STORE

Plan
Scale 1:250

Site Plan Updated	B	02/07/2021	TM	KGP
Updated to suit new layout	A	26/04/2021	TM	KGP
DESCRIPTION	REV	DATE	CHK	APR



Beam Consulting
14 Bond Street
Wakefield
WF1 2QP
Tel: 01924 361653
Fax: 01924 364631

PROJECT
**Lidl Birstall,
Bankwood Way**

DRAWING TITLE
Flood Exceedance Plan

CLIENT
Lidl Great Britain Limited

STATUS
Information

DRAWN	JD	DATE	29/03/2021
CHECKED	TM	SCALE	
APPROVED	KGP	AS SHOWN @ A1	

DRAWING NUMBER	REVISION
09-148-505	B