




east elevation

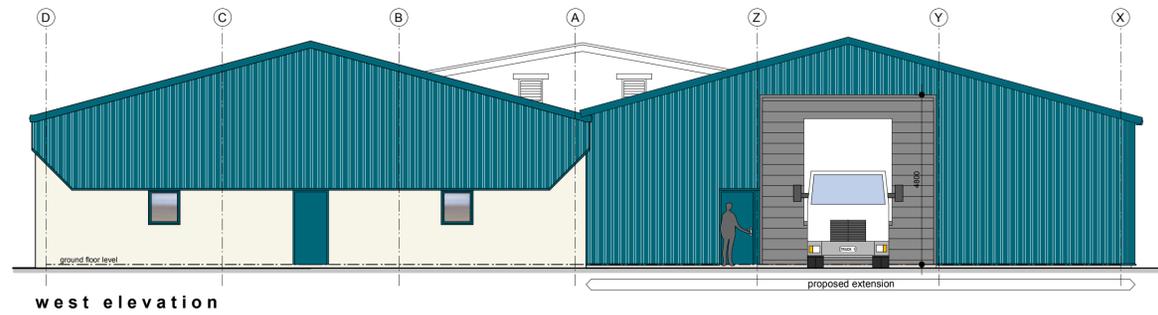


west elevation

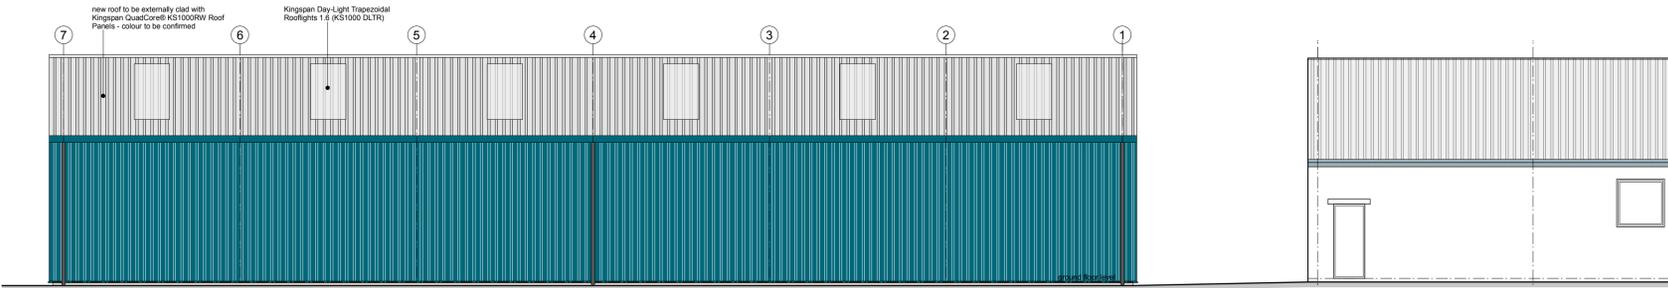


south elevation

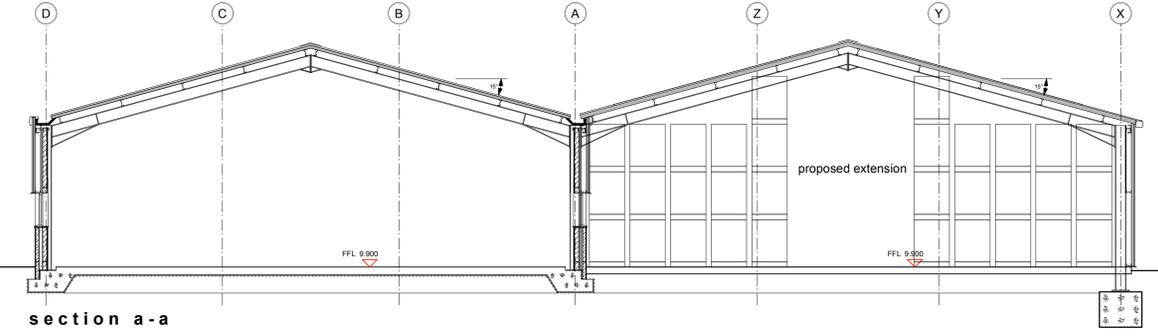

section a-a

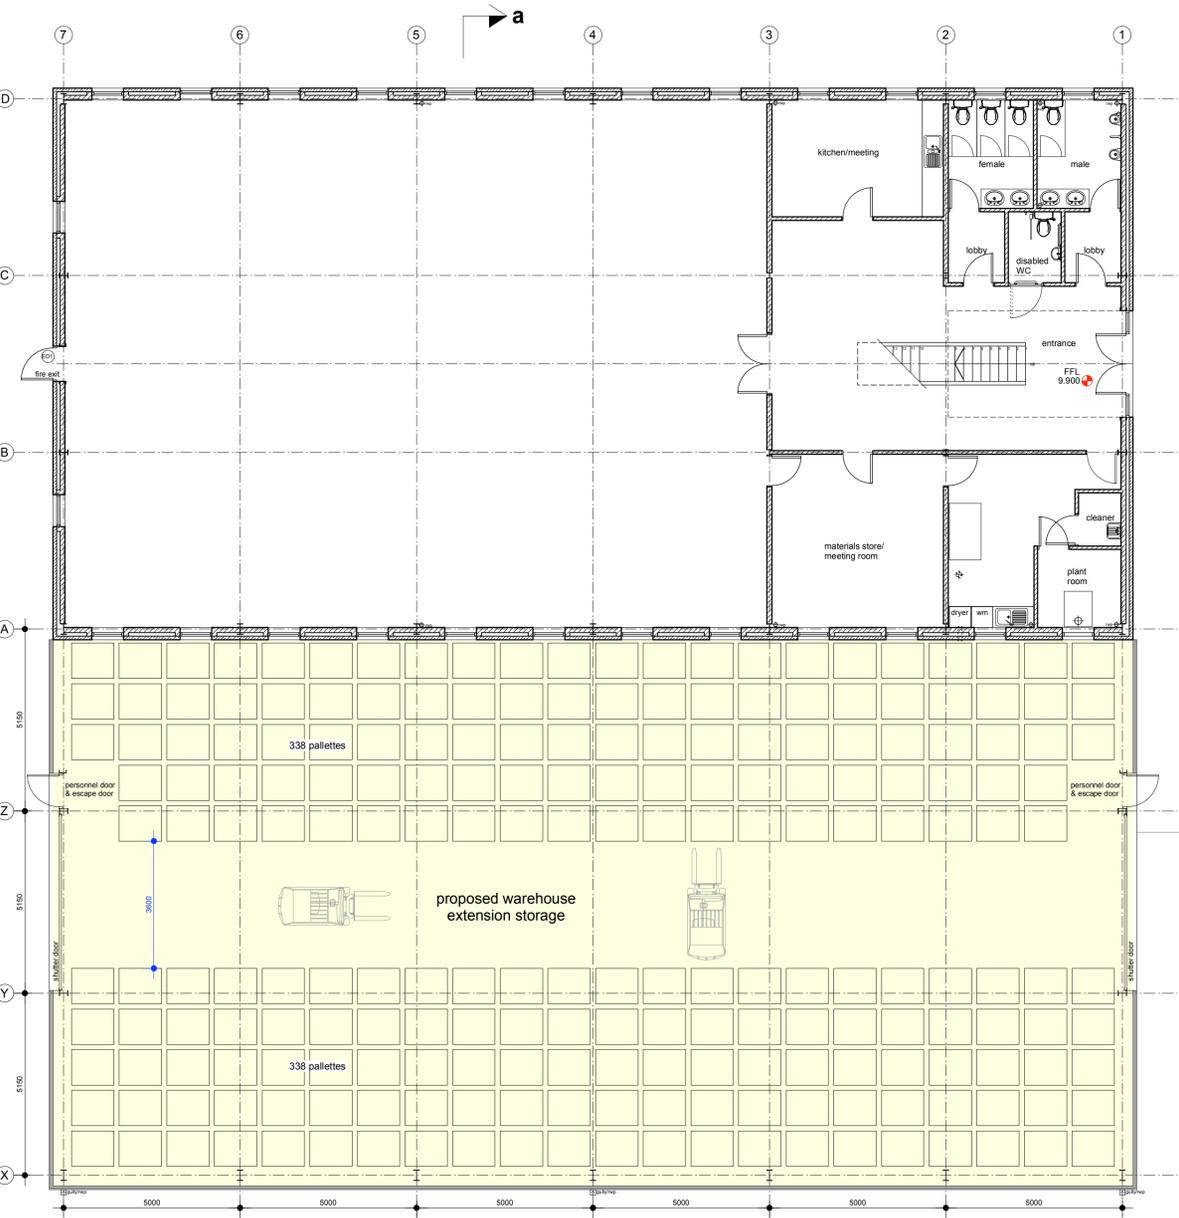

ground floor plan

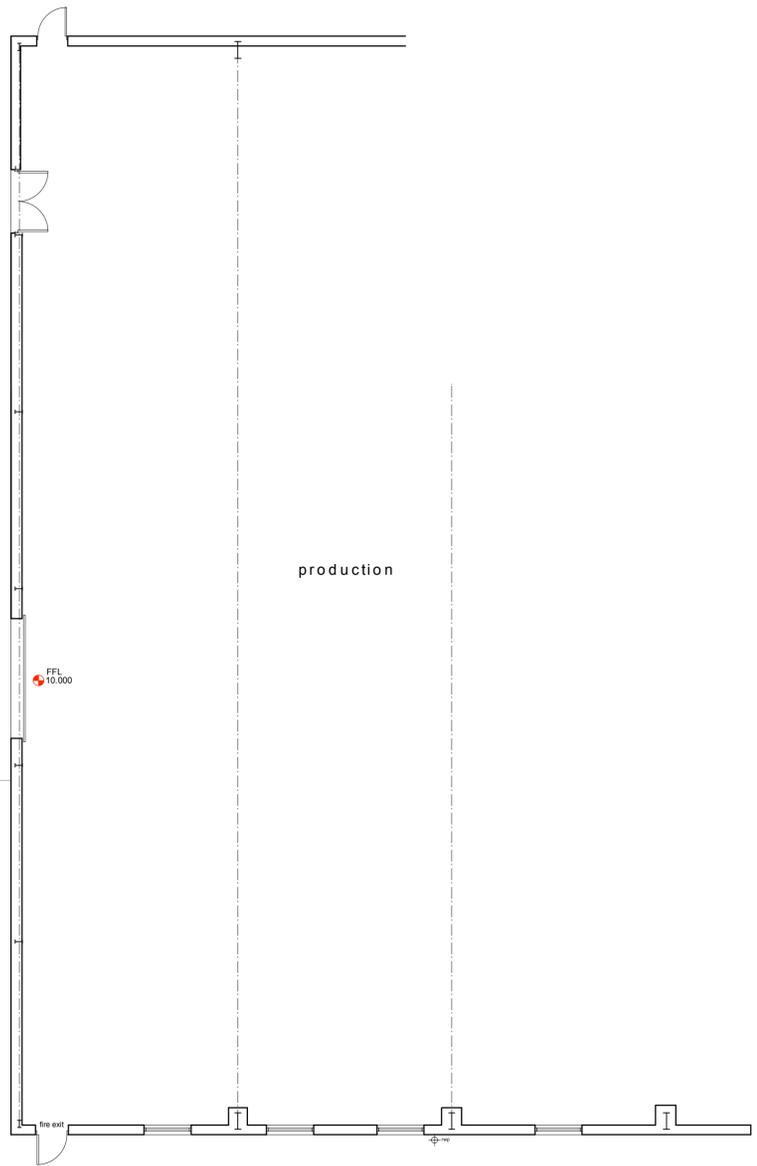

This drawing has been prepared specifically for the purpose of obtaining Planning Permission and/or Building Regulation Approval. Its suitability for other purposes, without supplementary details and specifications cannot be guaranteed. The Permissions and/or Approvals are beyond the Architects control, and no guarantee that such will be granted is given or to be inferred by reason of the preparation of this drawing. Only figured dimensions are to be used. All dimensions to be checked on site. This drawing together with the design is the property and copyright of the Architect and must not be reproduced without prior written permission.

rev.	description	date	drawn	app'd
P03	Drawing updated - planning application	04.11.24	AS	AS
P02	Drawing updated - rooflights added	02.09.24	AS	AS
P01	Drawing originated	22.08.24	AS	AS



project warehouse extension to provide storage
at Red Doles Lane, Leeds Road, Huddersfield
for AgroSmart Ltd

title general arrangement as proposed
number 24060D-03-P03
scale 1:100
size A1