


NOTES
DO NOT SCALE FROM THIS DRAWING.
It is the Contractor's responsibility to check all governing dimensions and verify all dimensions on site before commencing any work or making any shop drawings.
This drawing is to be read in conjunction with schedules of work, specifications, bills of quantities and other relevant information. Any discrepancies are to be reported to the Project Architect.
Work and materials are to be in accordance with the Building Regulations and to comply with the relevant British Standards.
This drawing is copyright of Mark Brotherton Ltd and should not be reproduced in whole or part without their written permission.



FRONT ELEVATION

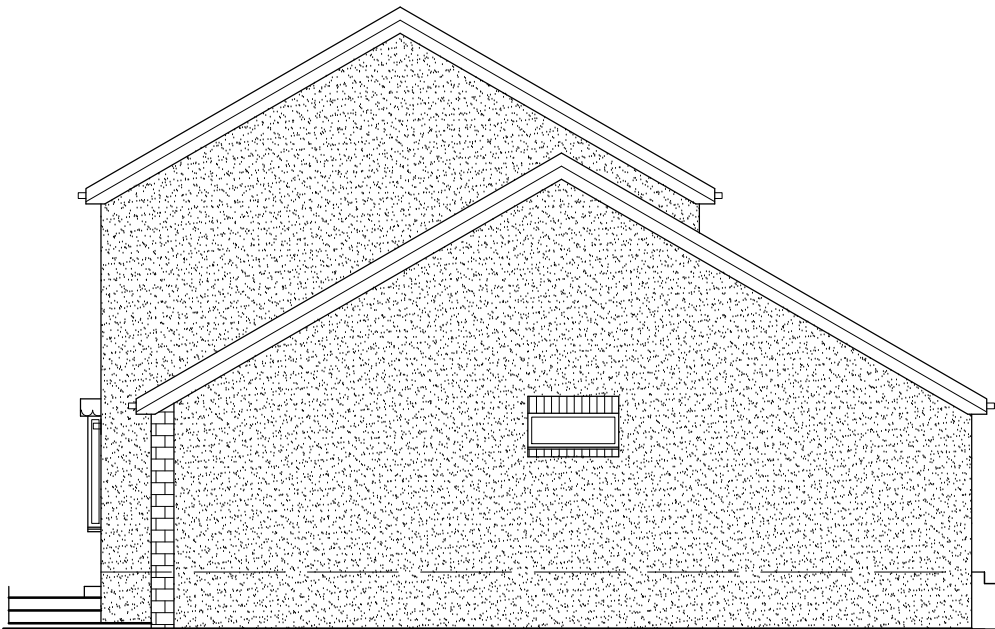


SIDE ELEVATION

Construction
Walls – Stone and render to match existing a
Roof – Tiles to match existing
Windows – White U/PVC with double glazed units to match existing
Drainage – modify existing foul & surface water, drainage to suit



REAR ELEVATION

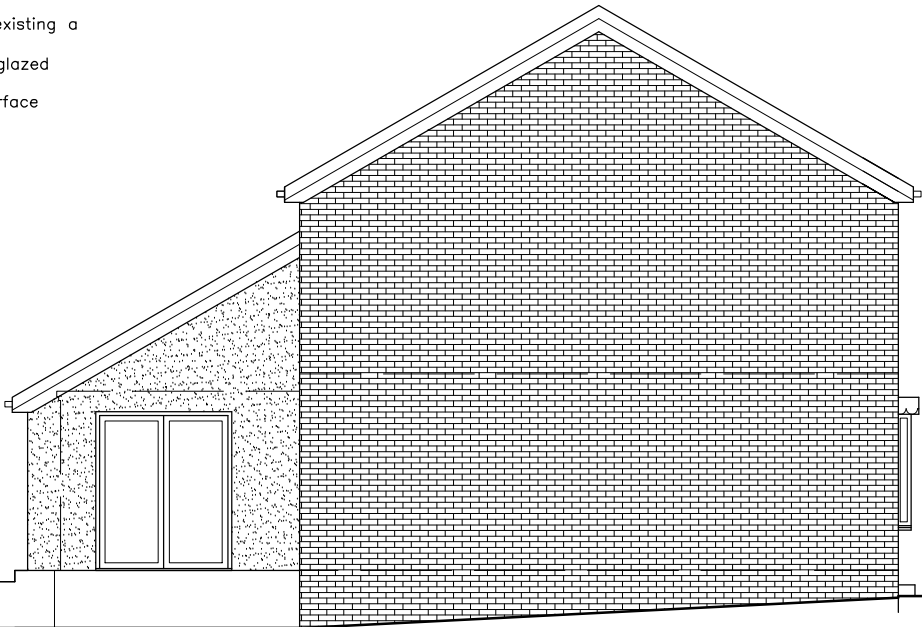

SIDE ELEVATION

A	29 11 24	Reduced in scale
Rev:	Date:	Notes:

FOX

ARCHITECTURE
& DESIGN

Fox Cottage, Whitley Road, Whitley
West Yorkshire, WF12 0LU

T 01924 459231
E info@foxarchitecture.co.uk
www.foxarchitecture.co.uk

Client: Mr & Mrs Hide	
Project: 8 Tor View Brockholes HD9 7BQ	
Drawing: Proposed Elevations	
Date: Nov 2024	Scale: 1:100 @ A3
Drawing No: 2327/111	Rev: A