




Ground Floor Plan 1: 50

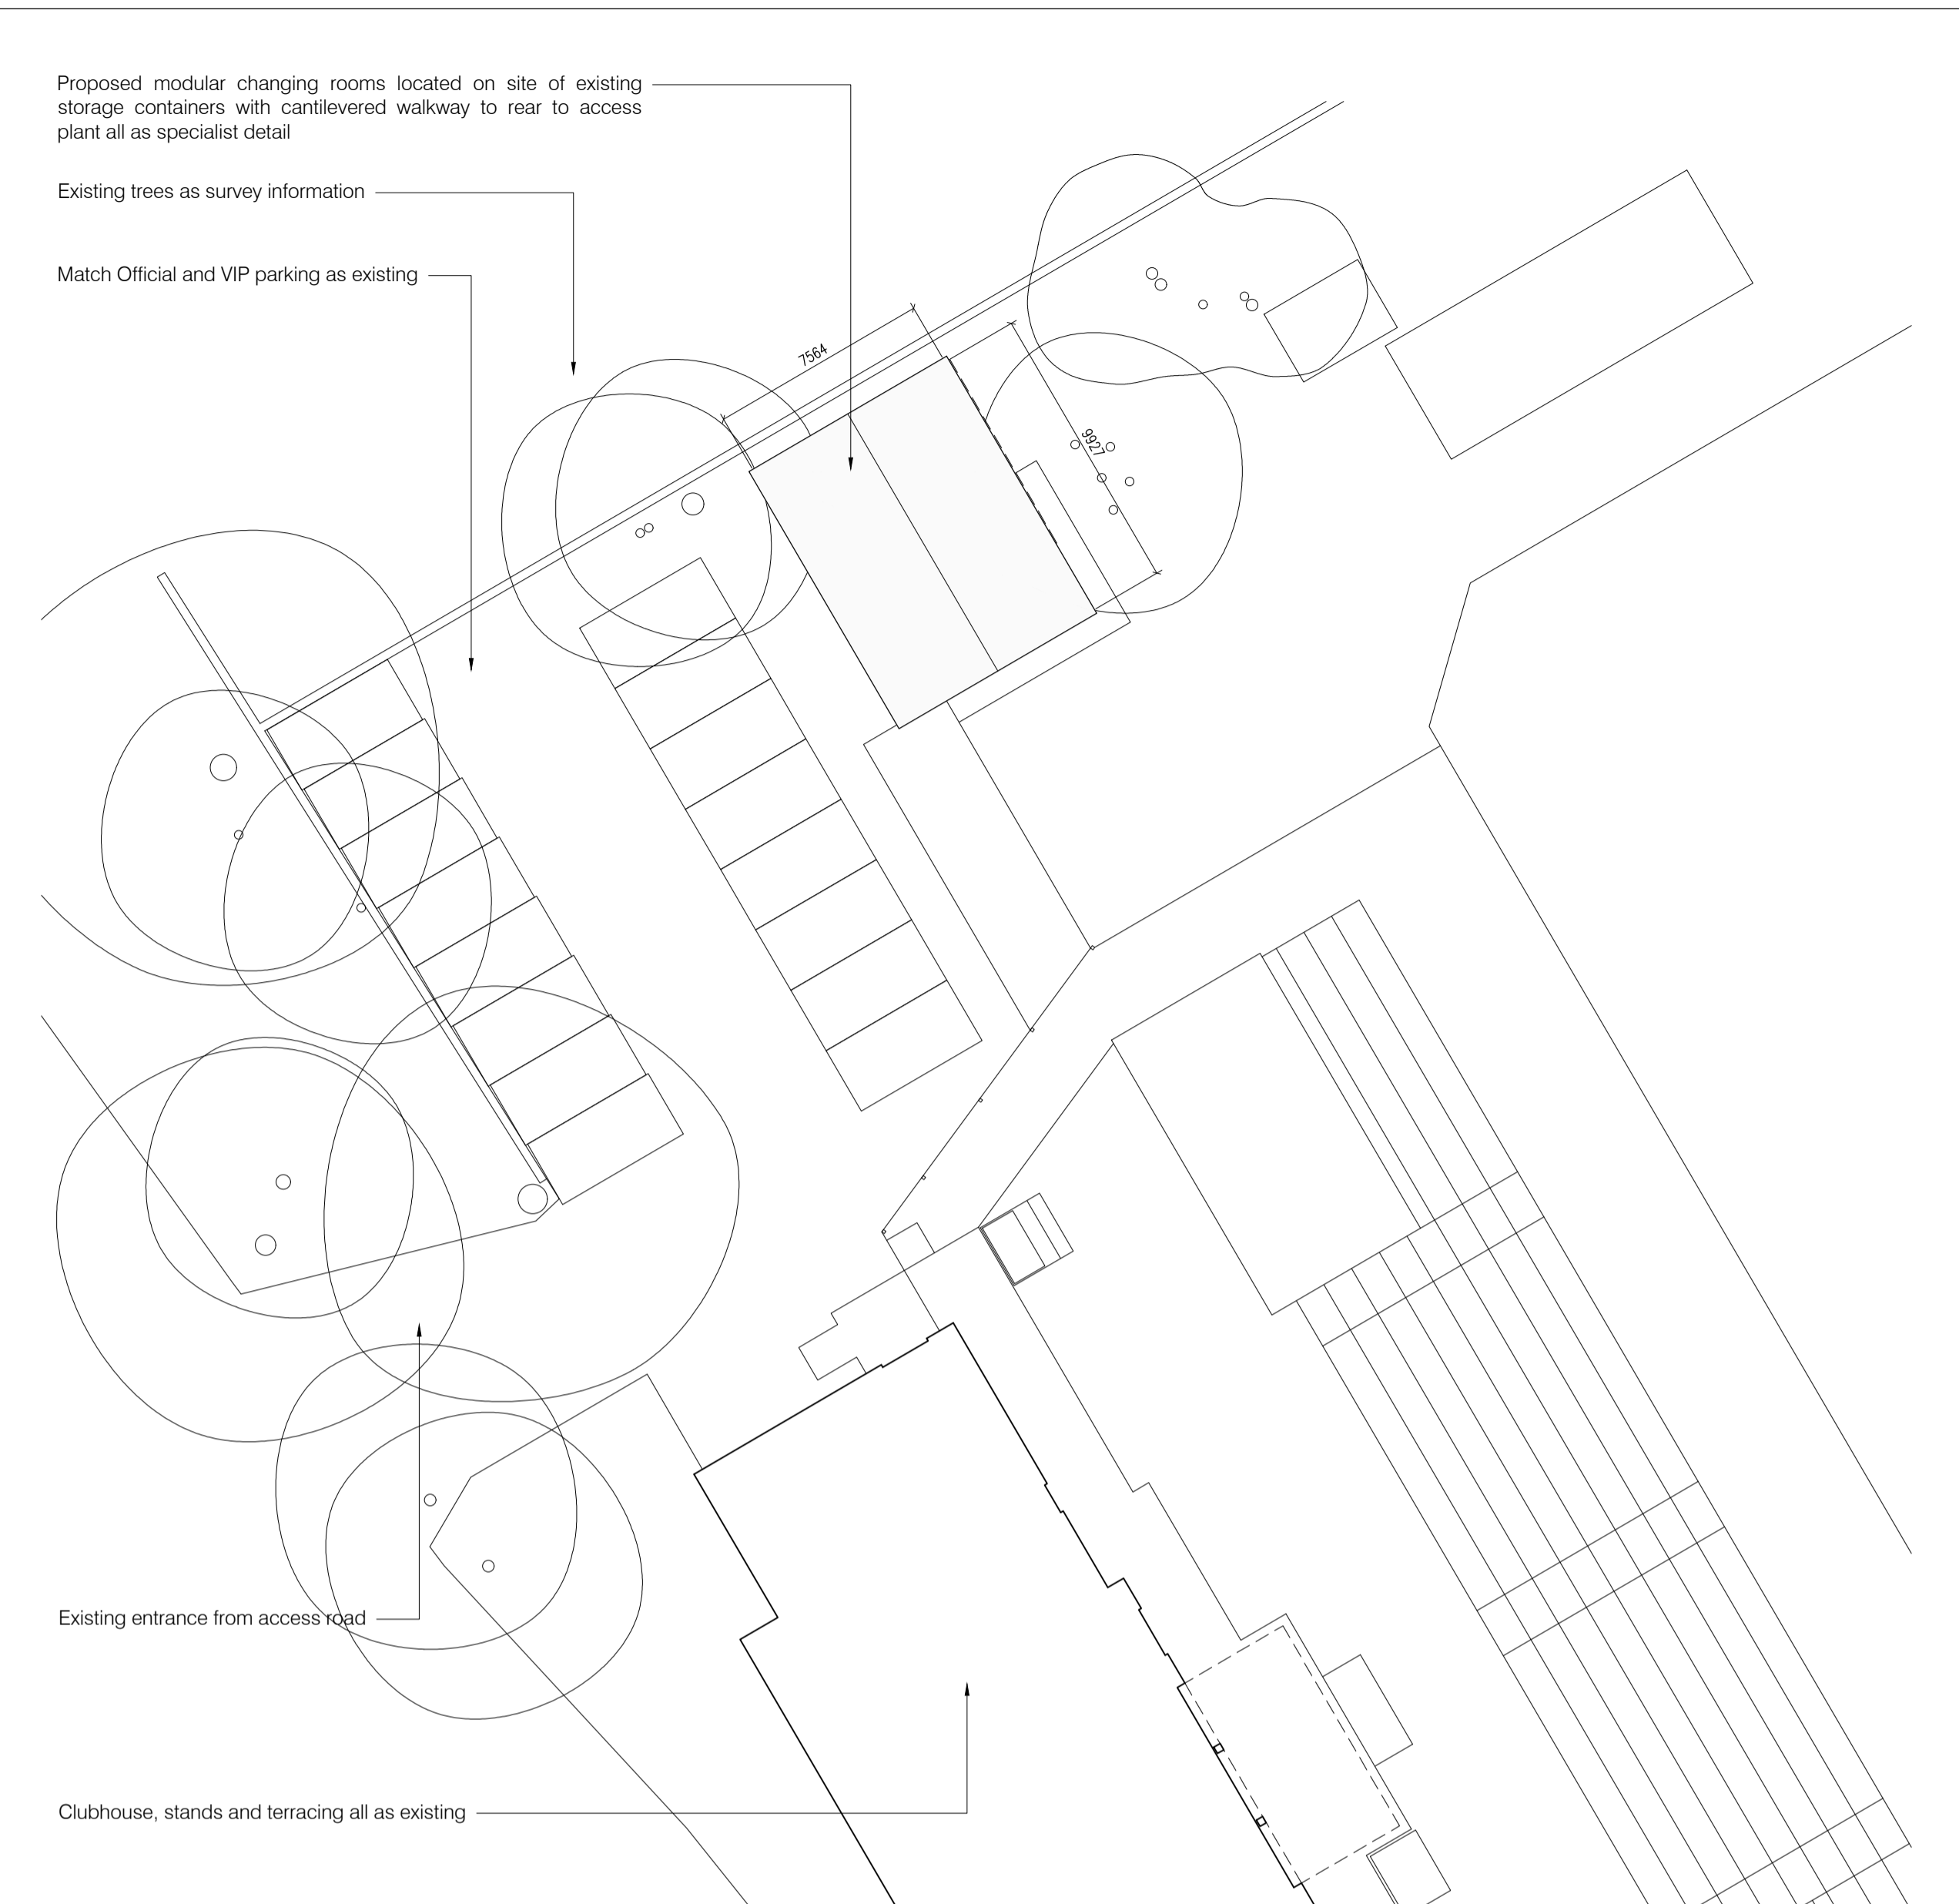


Block Plan 1: 200

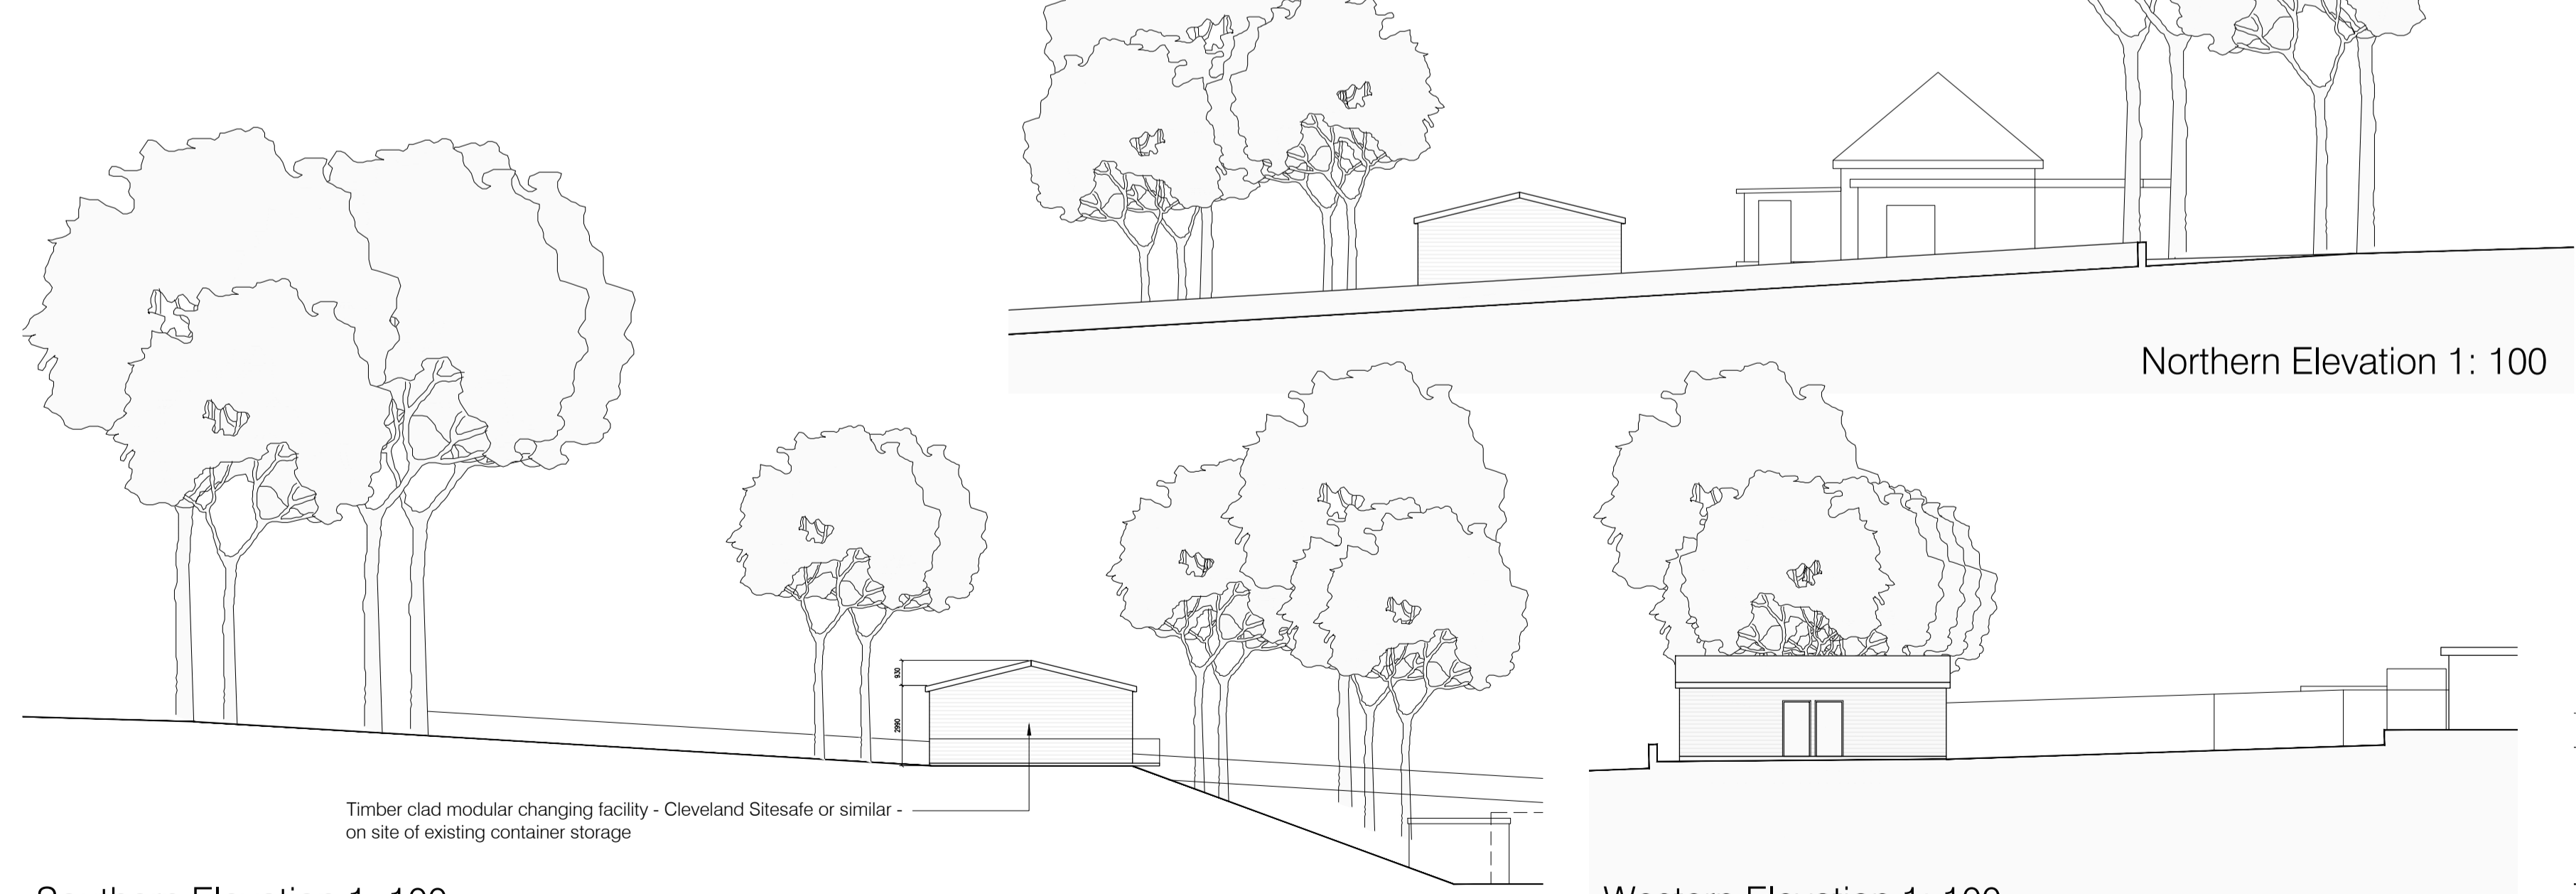


Northern Elevation 1: 100

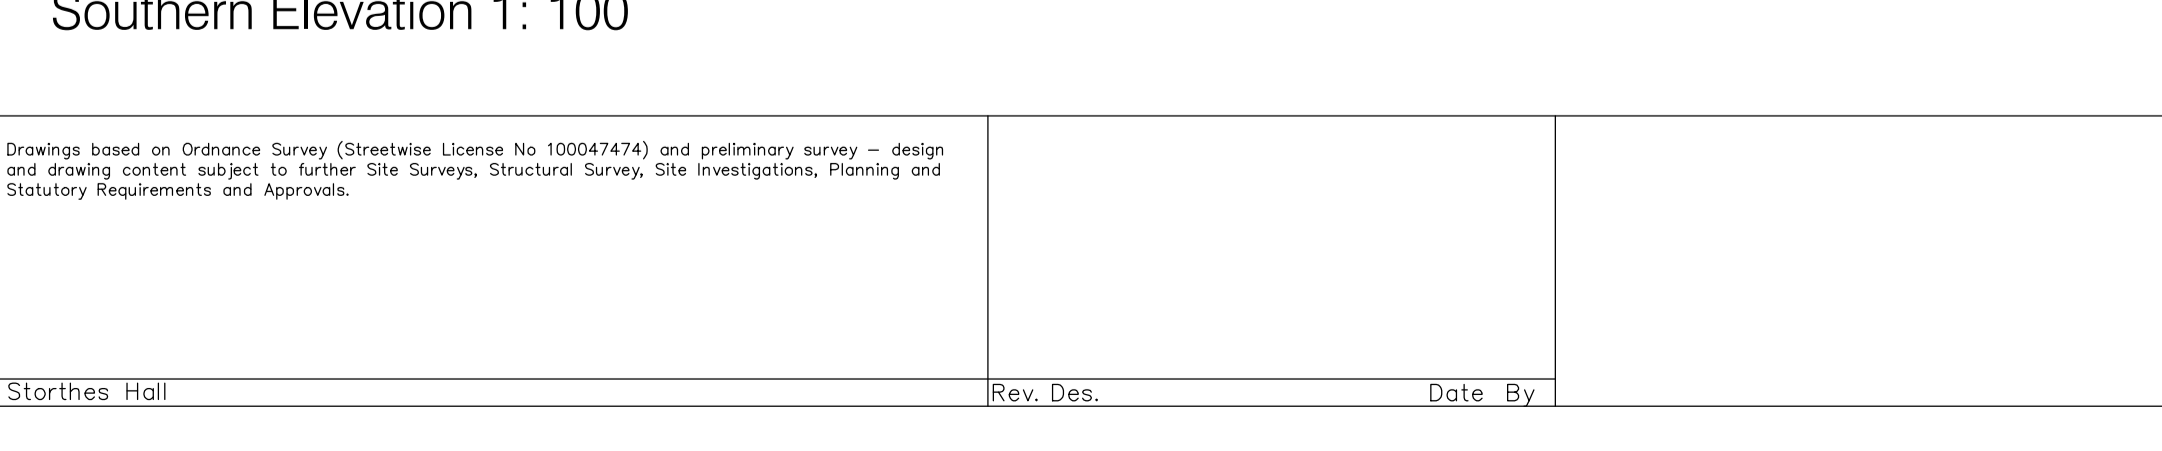

Southern Elevation 1: 100

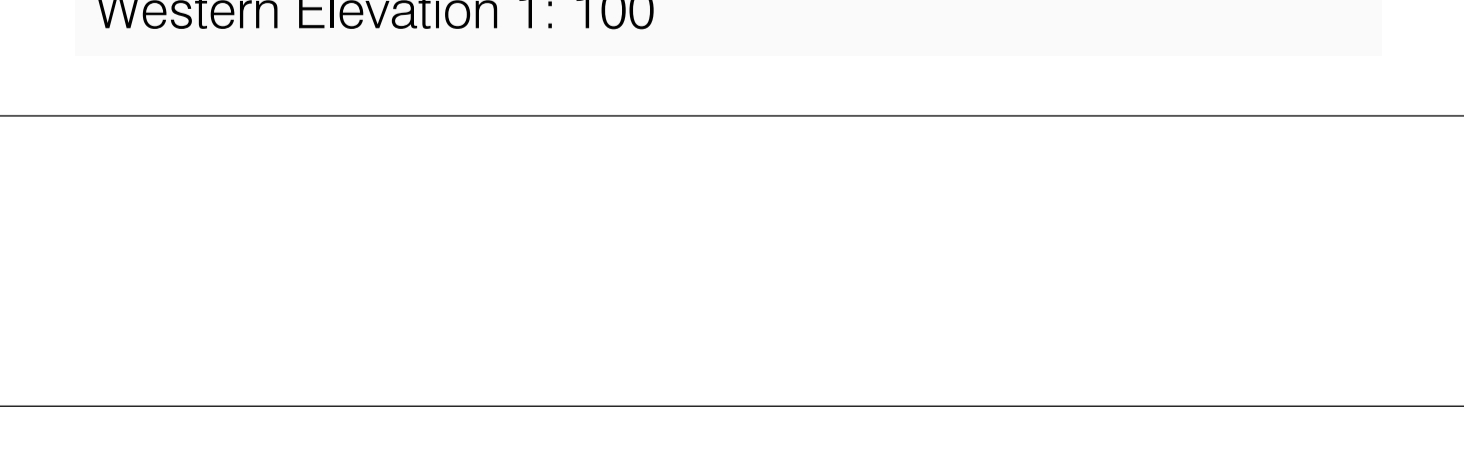

Western Elevation 1: 100

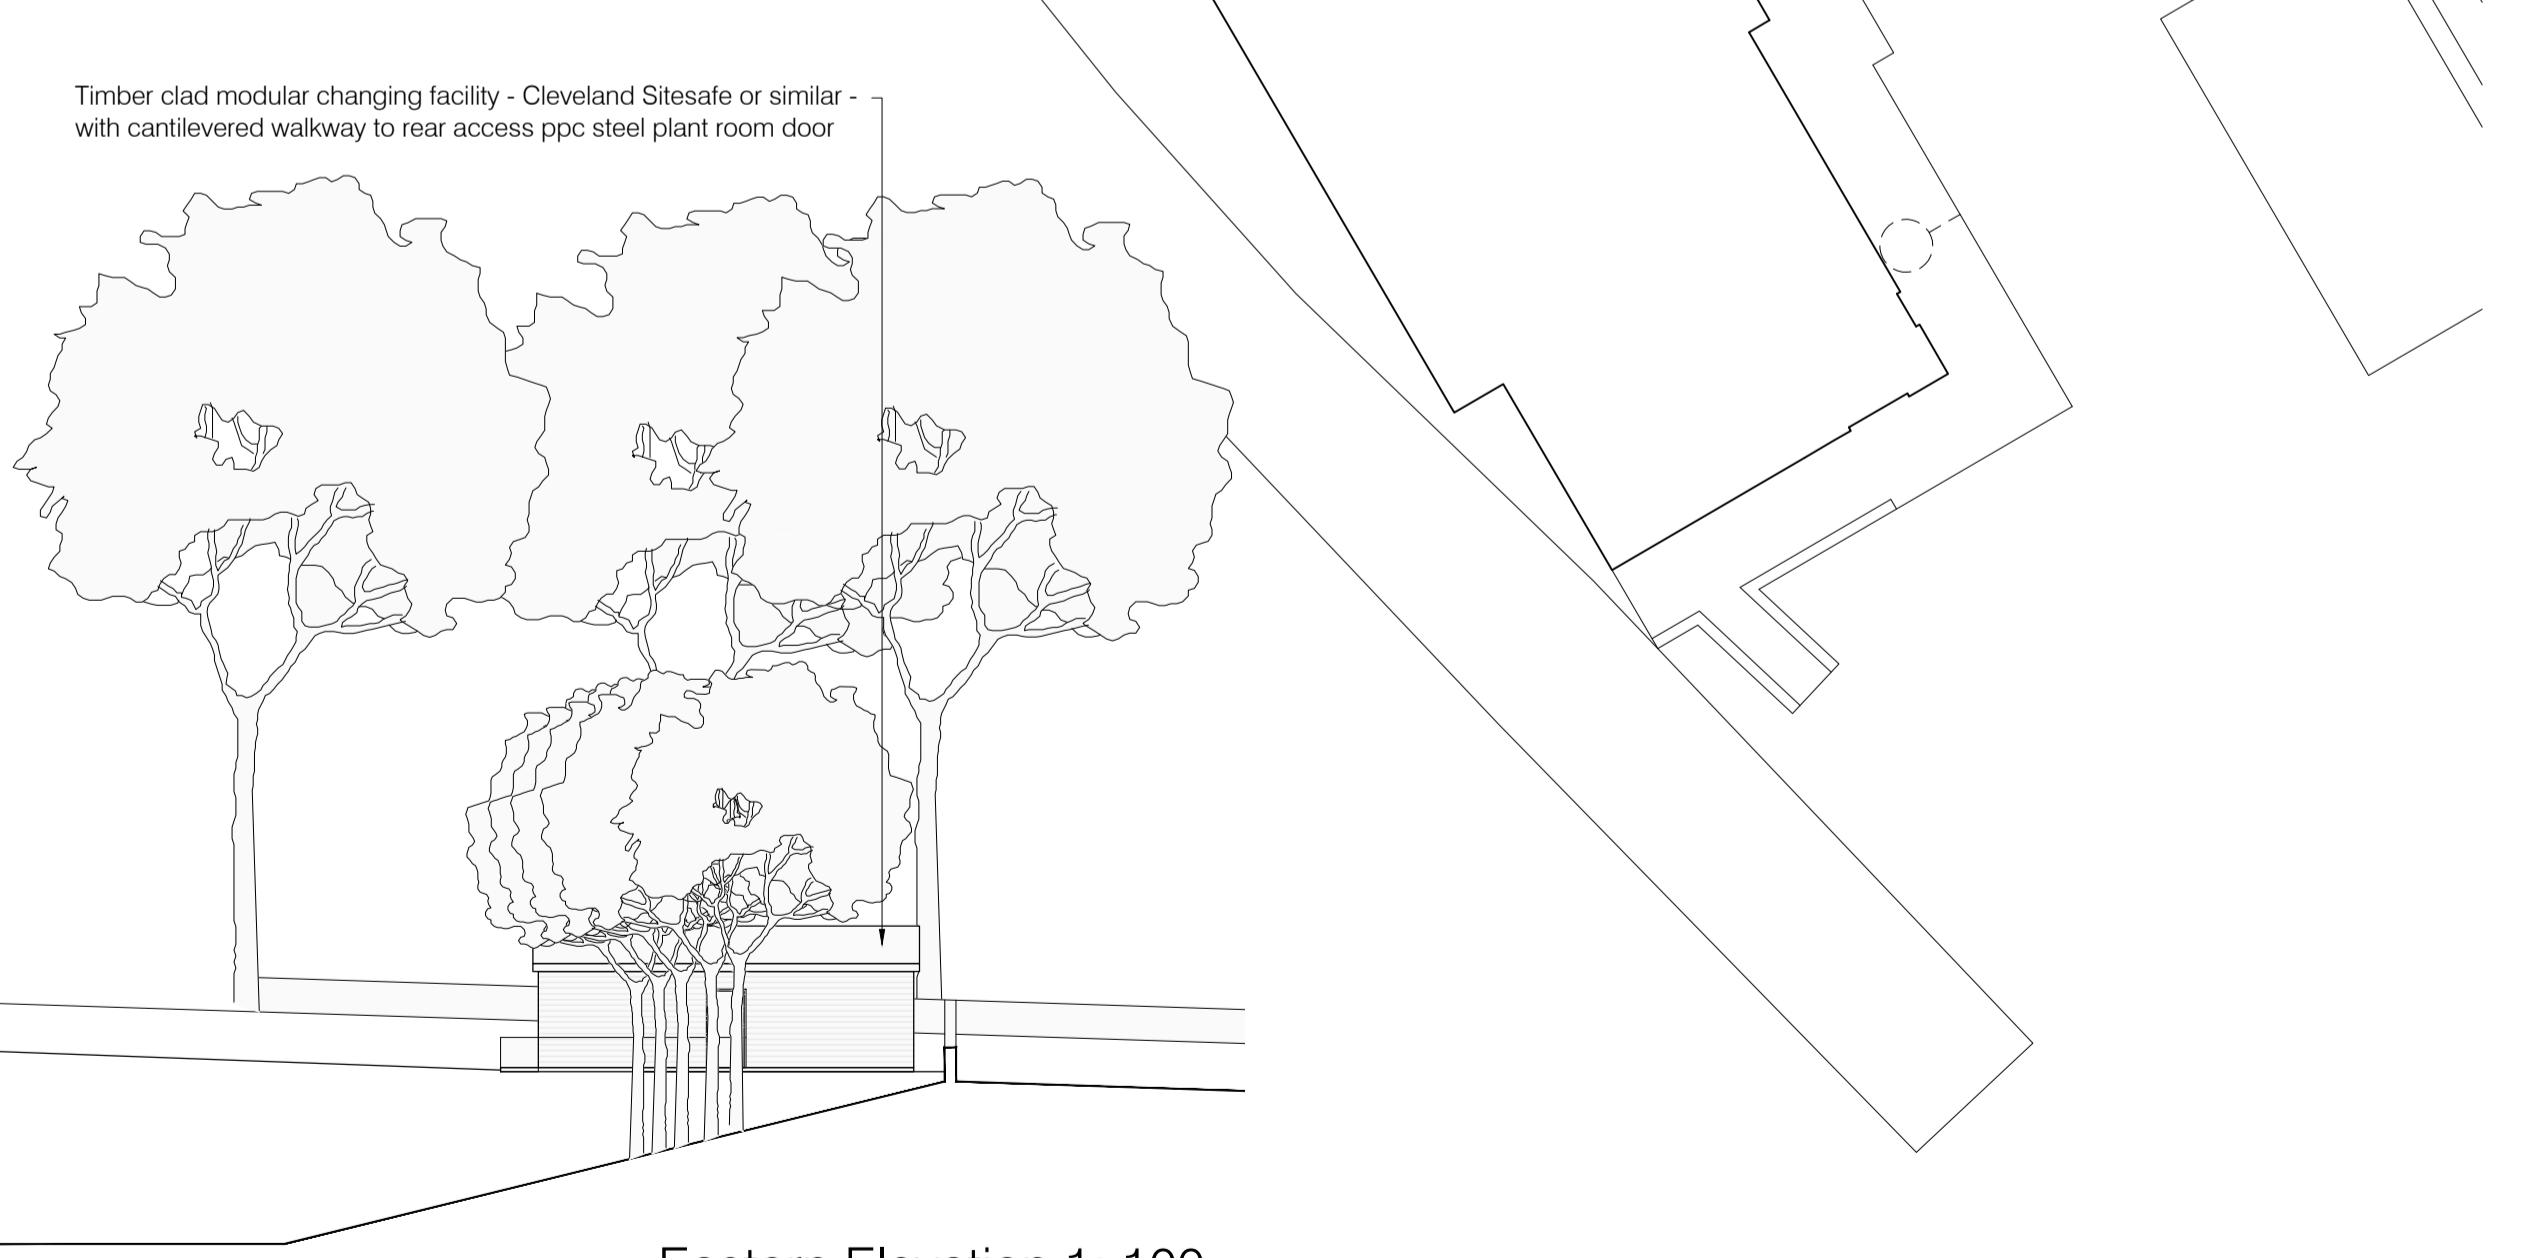

Eastern Elevation 1: 100

Drawings based on Ordnance Survey (Streetwise License No 100047474) and preliminary survey - design and drawing content subject to further Site Surveys, Structural Survey, Site Investigations, Planning and Statutory Requirements and Approvals.

Storthes Hall	Rev. Des.	Date By
---------------	-----------	---------

Scale 1: 50

Project	Proposed Football changing facility at Shelley Community FC, Storthes Hall Park
Client	The Leslie Sports Foundation, Hugh House, Dodworth Business Park, Dodworth
Dwg Title	(24237)2_Plan as proposed
Scale	1: 50, 100, 200 @ A1
Date	Nov 24