



south elevation




west elevation




north elevation



east elevation

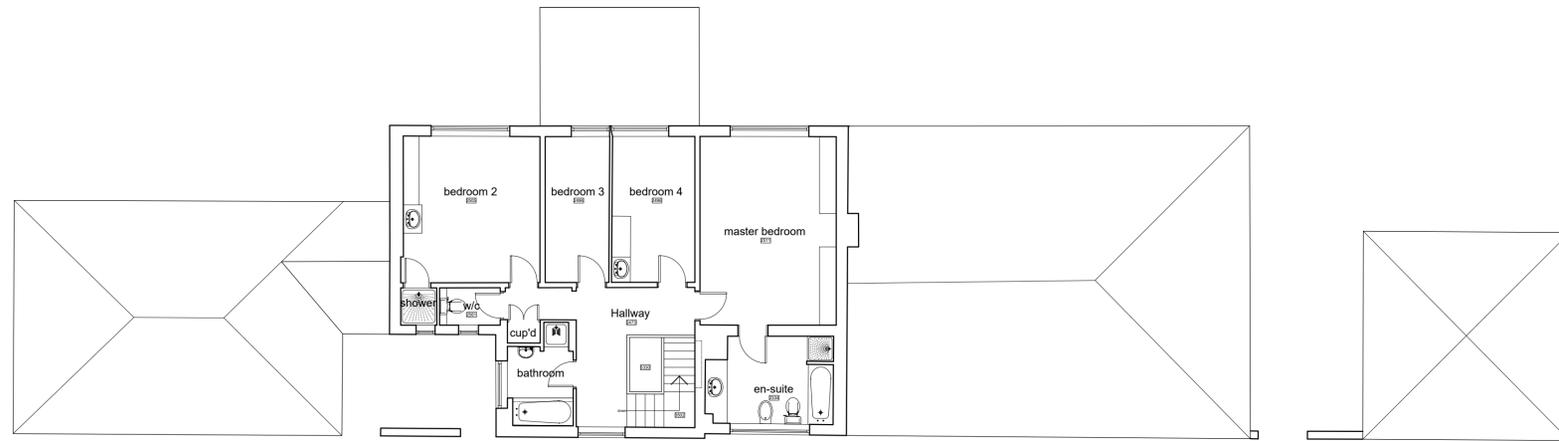

first floor plan

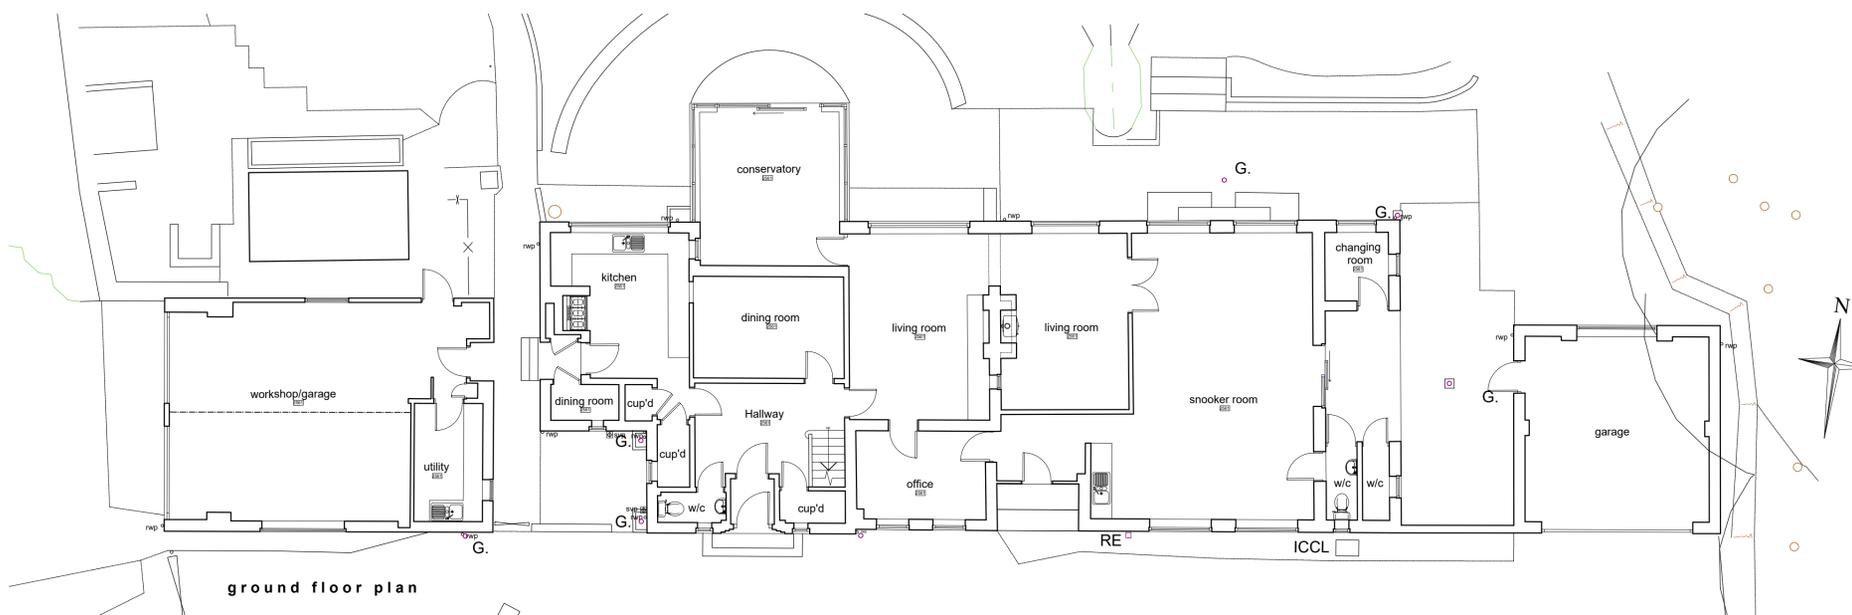

ground floor plan

This drawing has been prepared specifically for the purpose of obtaining Planning Permission and/or Building Regulation Approval. Its suitability for other purposes, without supplementary details and specifications cannot be guaranteed. The Permissions and/or Approvals are beyond the Architects control, and no guarantee that such will be granted is given or to be inferred by reason of the preparation of this drawing.

Only figured dimensions are to be used. All dimensions to be checked on site. This drawing together with the design is the property and copyright of the Architect and must not be reproduced without prior written permission.

| | | | | |
|-----|--------------------|----------|-------|----------|
| P01 | Drawing originated | 14.10.24 | JW | NG |
| rev | description | date | drawn | approved |

A DP

project Roof alterations

at
Four Winds, 2 Highbridge Lane,
Scissett, Huddersfield, HD8 9JY
for
Nick and Kate Hepworth

title GA as Existing
number 22014D-20-P01
scale 1:100
size A1

ARCHITECTURE AND DESIGN
The Old Police Station 16 Bridge Lane Holmfirth HD9 7AN
T: 01484 685411 E: hello@adp-architects.com
W: www.adp-architects.com

RIBA Chartered Practice