



■ **The Studio.** No. 96 Blacker Road Huddersfield HD1 5HN
 ■ **Tel.** +44 (0)1484 309394 ■ **Email.** Studio@iq-arch.com

This drawing and design is the copyright of IQ Architecture & Design and may not be reproduced in any form whatsoever without prior express or written consent.

NOTES

This drawing is for information only.

SITE LOCATION PLAN

1:1000 at A1
 1:2000 at A3



| REVISION. | DATE. | INITIAL. | DESCRIPTION. |
|-----------|---------|----------|----------------------------|
| - | MAR 18 | LZ/MAI | Planning Application |
| A | SEPT 18 | MAI | Red-line boundary updated. |
| | | | |
| | | | |
| | | | |
| | | | |
| | | | |
| | | | |
| | | | |

CLIENT:

Mr. M Ashfaq

ADDRESS:

No. 09 Inglewood Avenue,
 Huddersfield, HD2 2DS.

PROJECT TITLE:

Extension(s) to existing dwellinghouse with associated internal alterations.


DRAWING TITLE:

IQ14.028(A).P-02A
 Existing Site Plan

DRAWING TYPE:

EXISTING

| SCALE. | PROJECT Ref. | DWG No. | Rev. |
|------------|--------------|---------|------|
| 1:200 @ A1 | IQ14.028A.P | 02 | A |
| 1:400 @ A3 | | | |

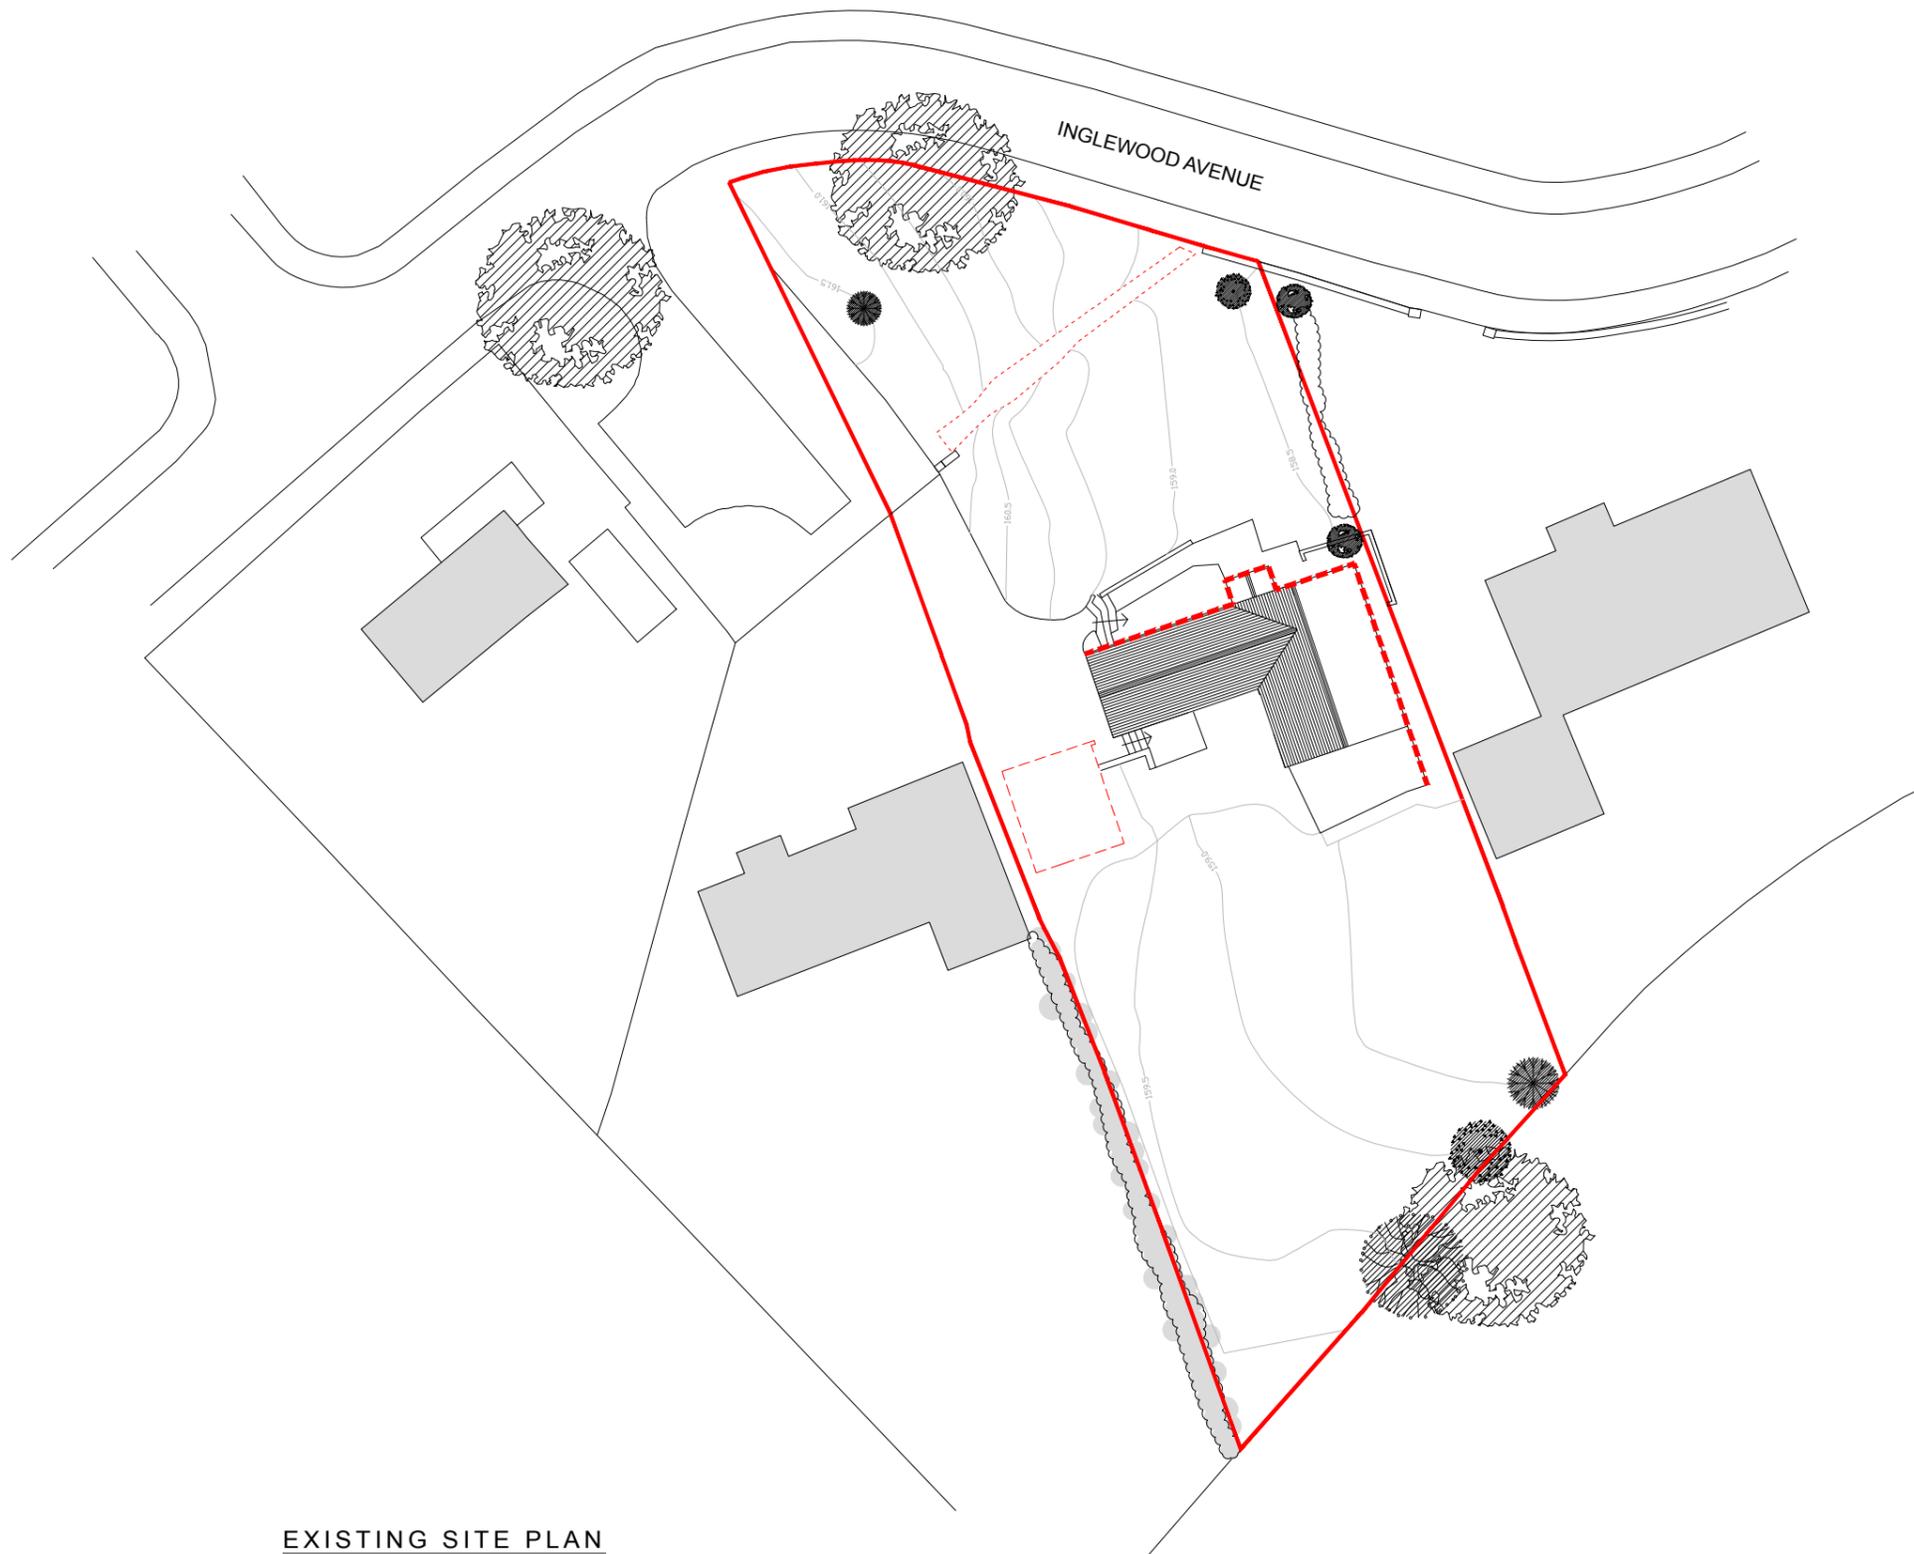

EXISTING SITE PLAN
 Scale 1:400@A3