

DO NOT SCALE IF IN DOUBT ASK

No part of this drawing may be reproduced without prior written permission from J M H Design. J M H Design reserves all copyrights on its designs.

THIS DRAWING IS INTENDED FOR PLANNING AND BUILDING REGULATION SUBMISSIONS ONLY - AND SHOULD NOT BE USED AS A WORKING DRAWING FOR BUILDING PURPOSES

BOUNDARIES, ANGLES & DIMENSIONS ARE TO BE CHECKED ON SITE BY THE MAIN CONTRACTOR PRIOR TO COMMENCEMENT OF WORKS

CONTRACTOR TO COMPLY FULLY WITH THE BUILDING SAFETY ACT 2024



NE ELEVATION AS PROPOSED - 1:100





SE ELEVATION AS PROPOSED - 1:100




SW ELEVATION AS PROPOSED - 1:100



NW ELEVATION AS PROPOSED - 1:100

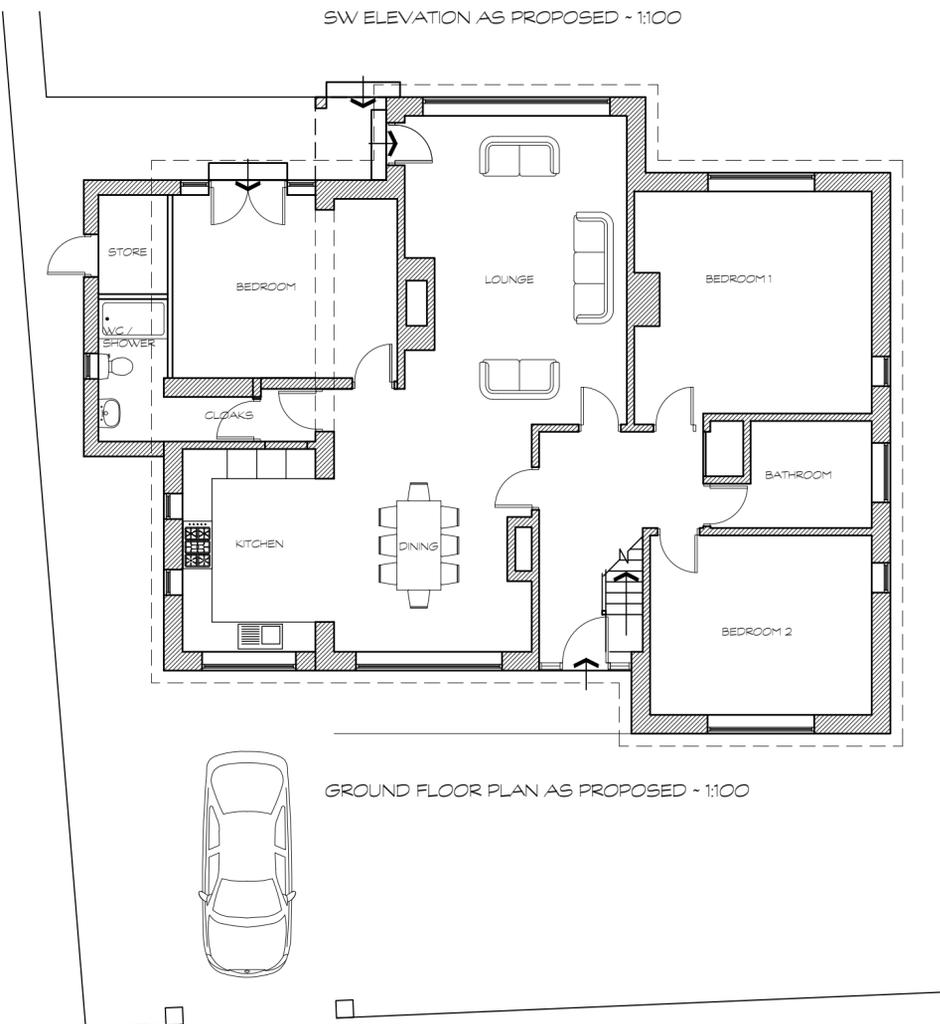
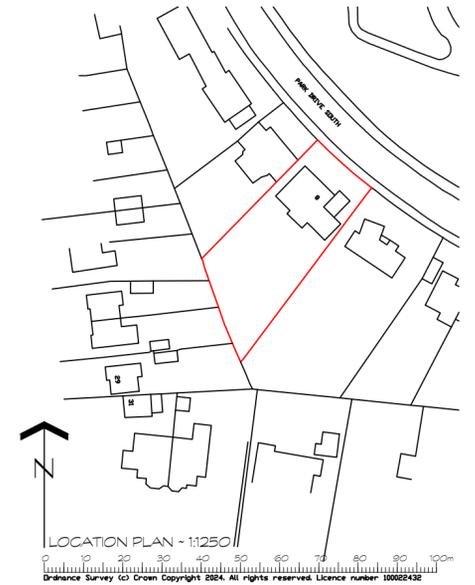


GROUND FLOOR PLAN AS PROPOSED - 1:100

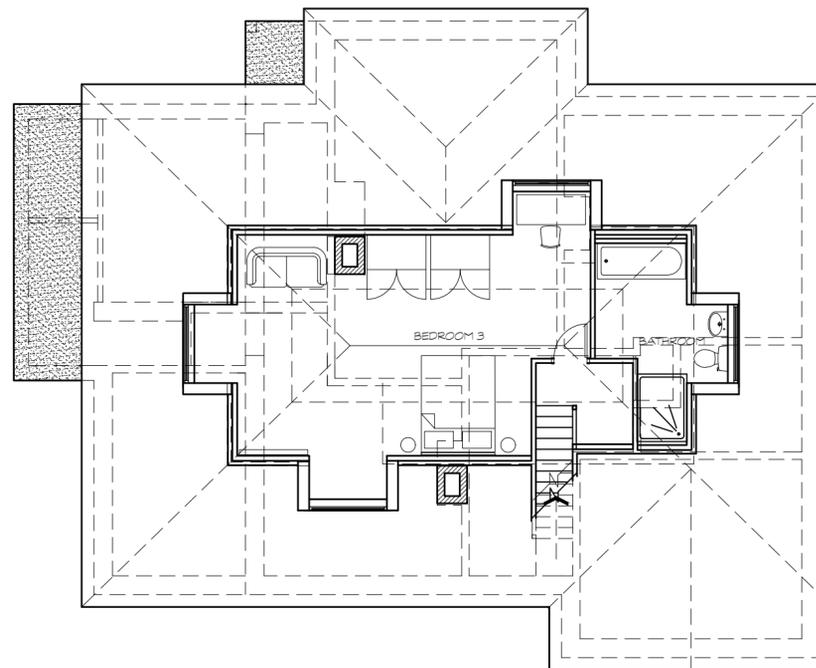

FIRST FLOOR PLAN AS PROPOSED - 1:100

PROPOSED

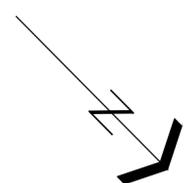 

REV	DETAILS	DATE	INITIAL
A	TITLES AMENDED	22.11.24	MH

PROJECT ROOF EXTENSION AND GARAGE CONVERSION

CLIENT Dr BABAR
8 PARK DRIVE SOUTH
HUDDERSFIELD HD1 4HT

TITLE PLANS & ELEVATIONS
AS PROPOSED

DRG No. 1B2/02A SCALE 1:100

DRN BY MH DATE 15.11.24

jmh.design
architectural & interior consultants

Poplar Studios, 12 Liversedge Hall Lane,
Liversedge, West Yorkshire. WF15 7DB

t: 01924 518 592
e: info@jmhdesign.co.uk