

ARCHITECTURE | PLANNING | DESIGN

Malkin Farm
 Brow Lane
 Holmfirth
 HD9 2RJ
 07946872499
paul@paulmatthewsarchitectural.co.uk
www.paulmatthewsarchitectural.co.uk

Company Registration Number: 09898149 – Company Registered in England and Wales



Project
 Erection of Dormer Extension and Alterations to Dwelling at, 1 South View Terrace, Grange Moor, Wakefield, WF4 4DZ
 Client

Mr & Mrs K Buckley


Drawing Title/Issue

General Arrangement as Existing


scale 1:100 date 04/2024 sheet size A2 dwg. no. 24/1009/PD03

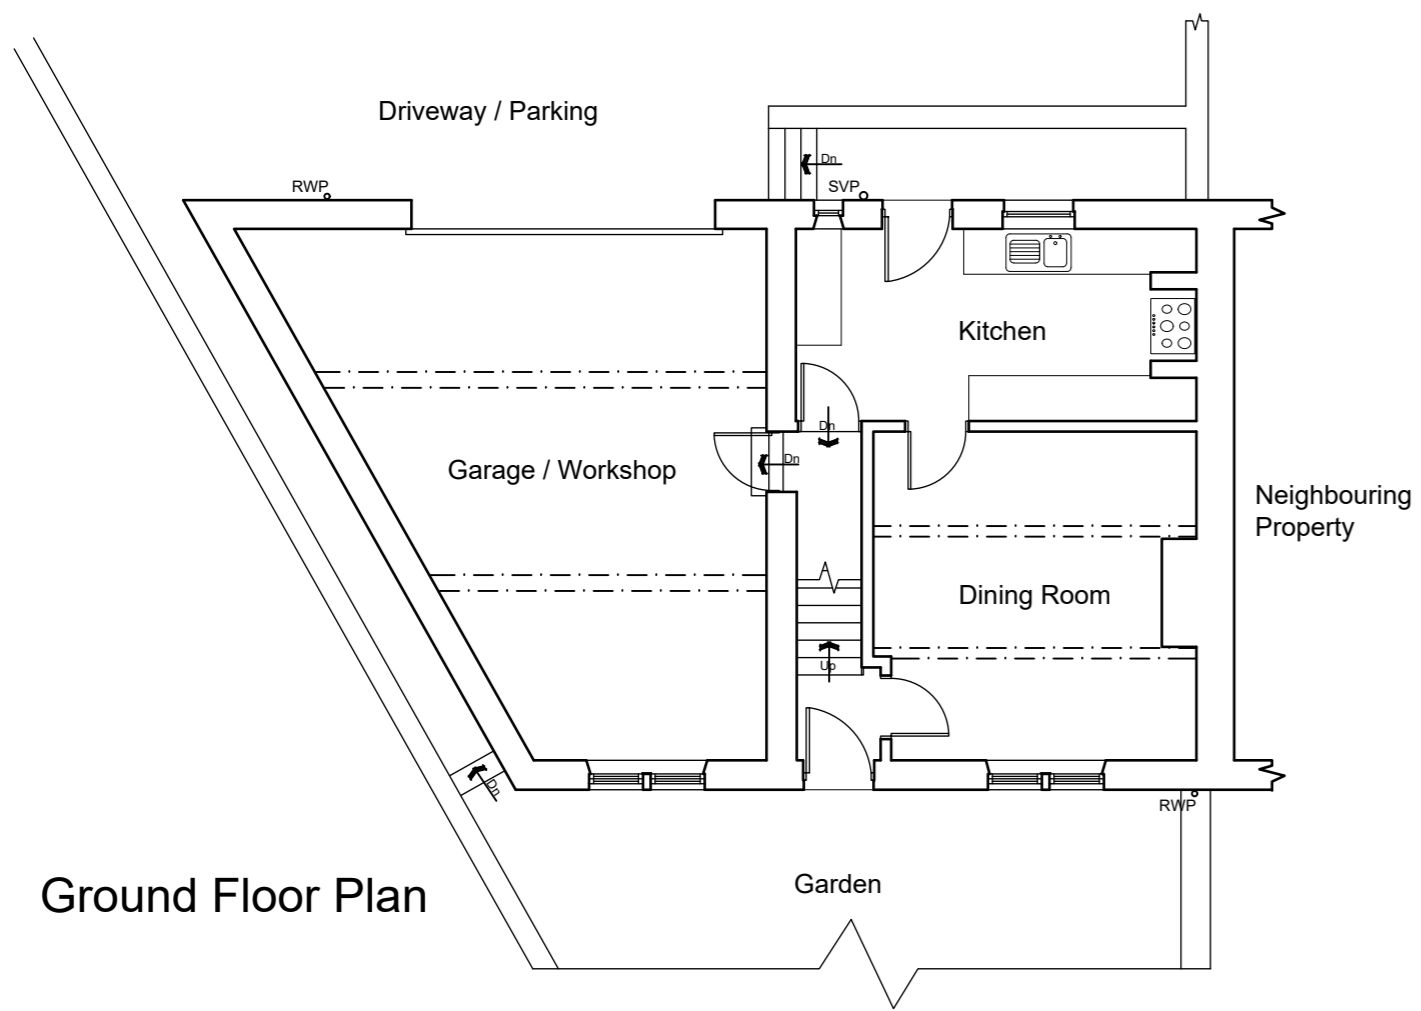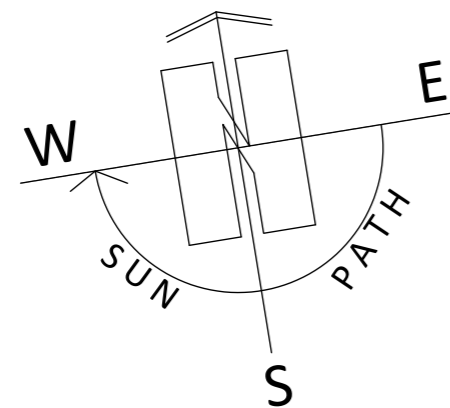

Ground Floor Plan

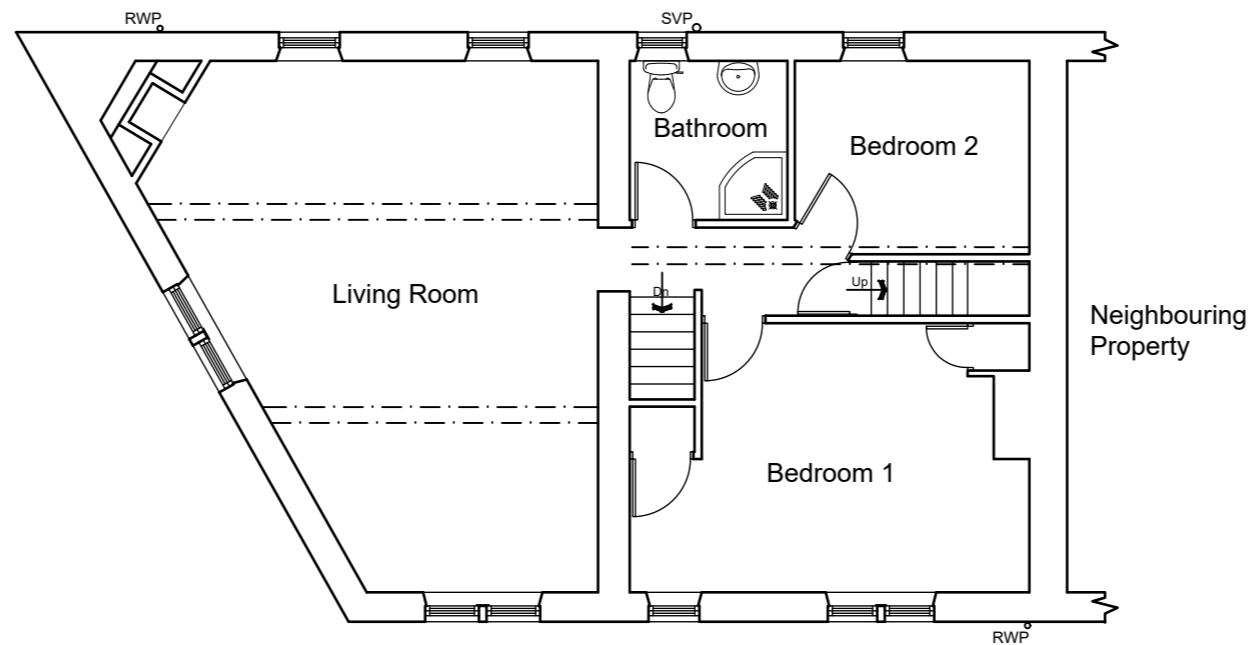

First Floor Plan

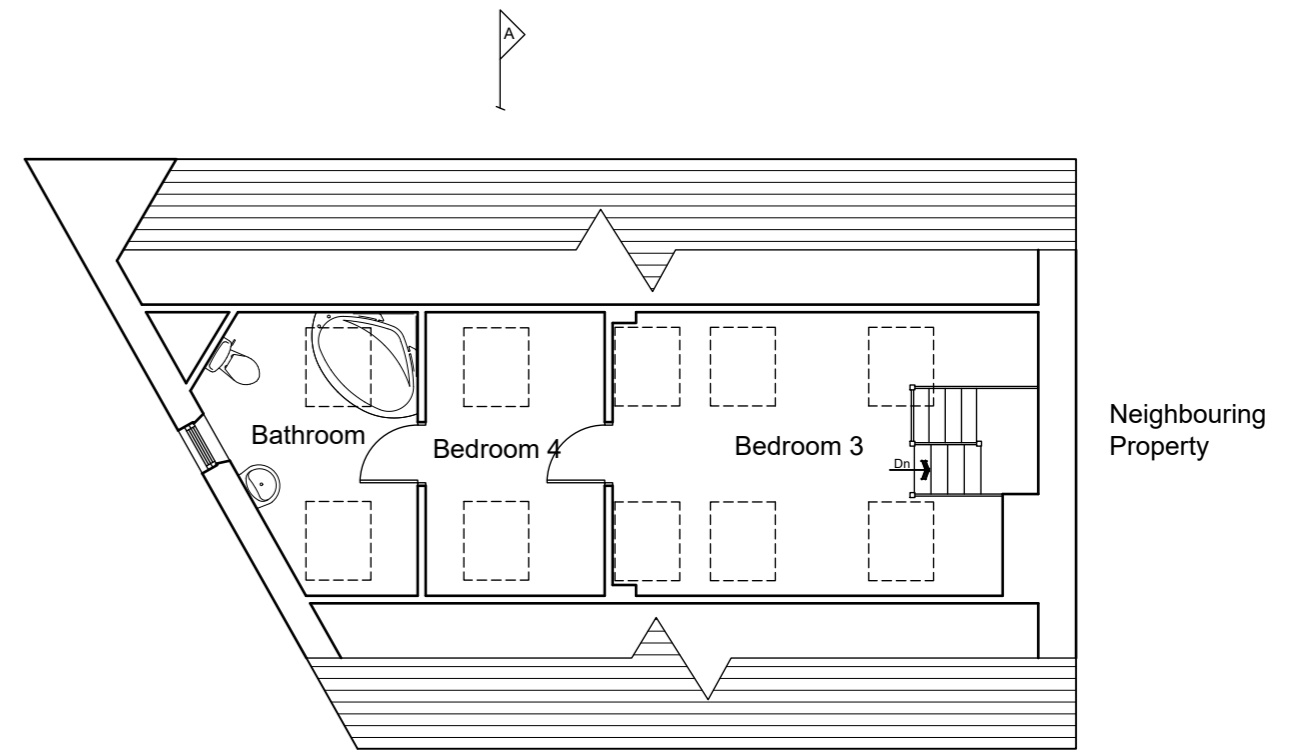


Second Floor Plan




South Elevation
(Front)



North Elevation
(Rear)

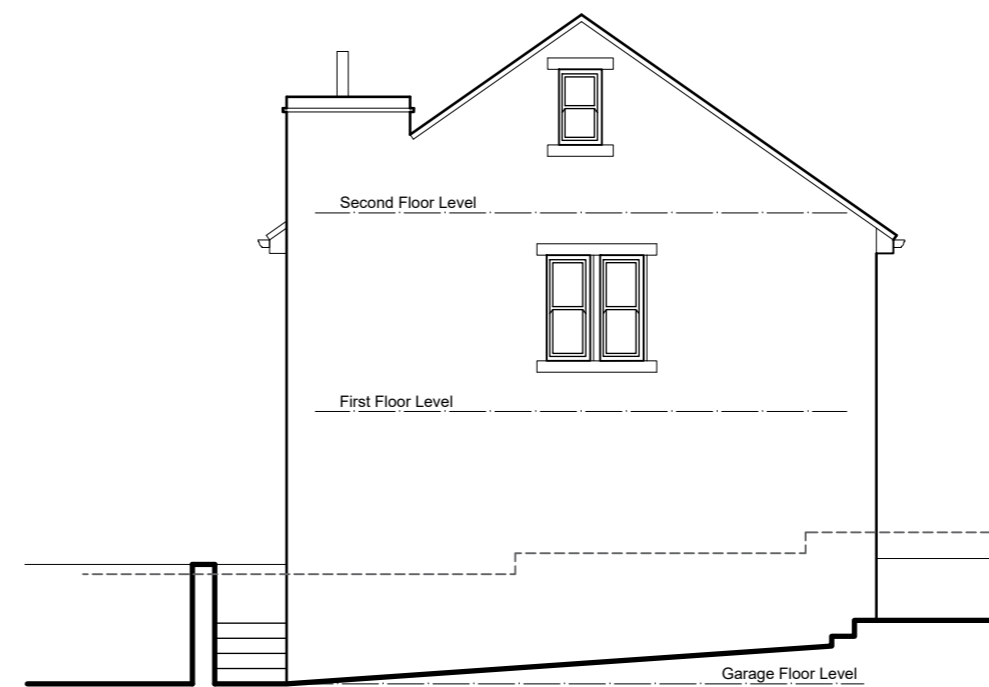

West Elevation
(Side)

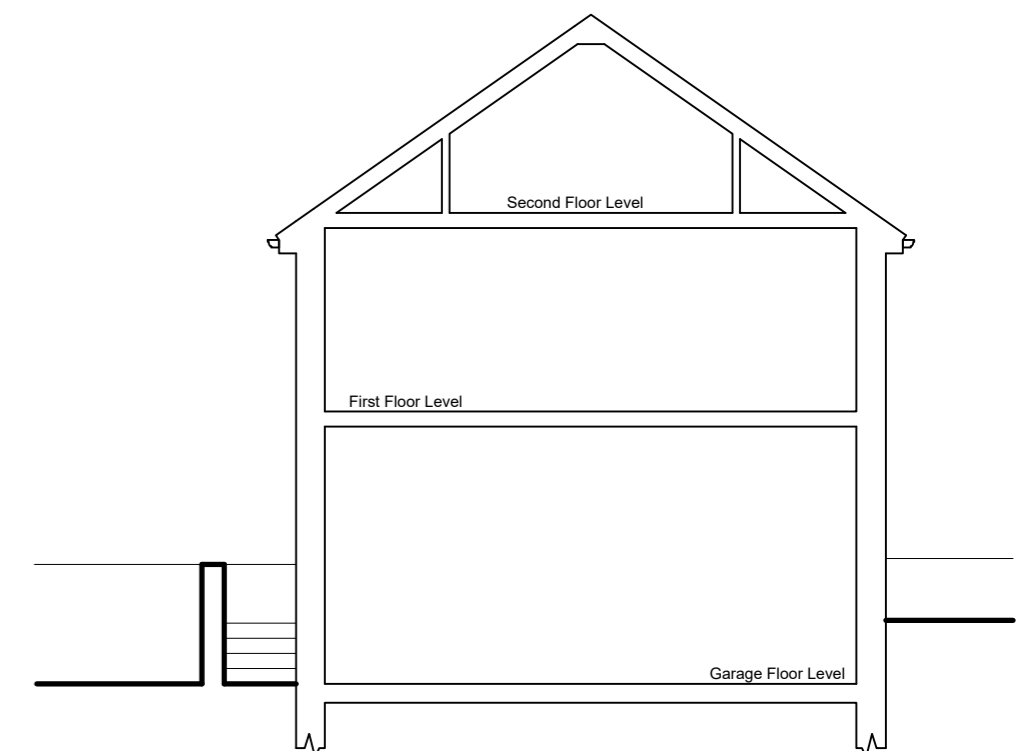

Section A-A