



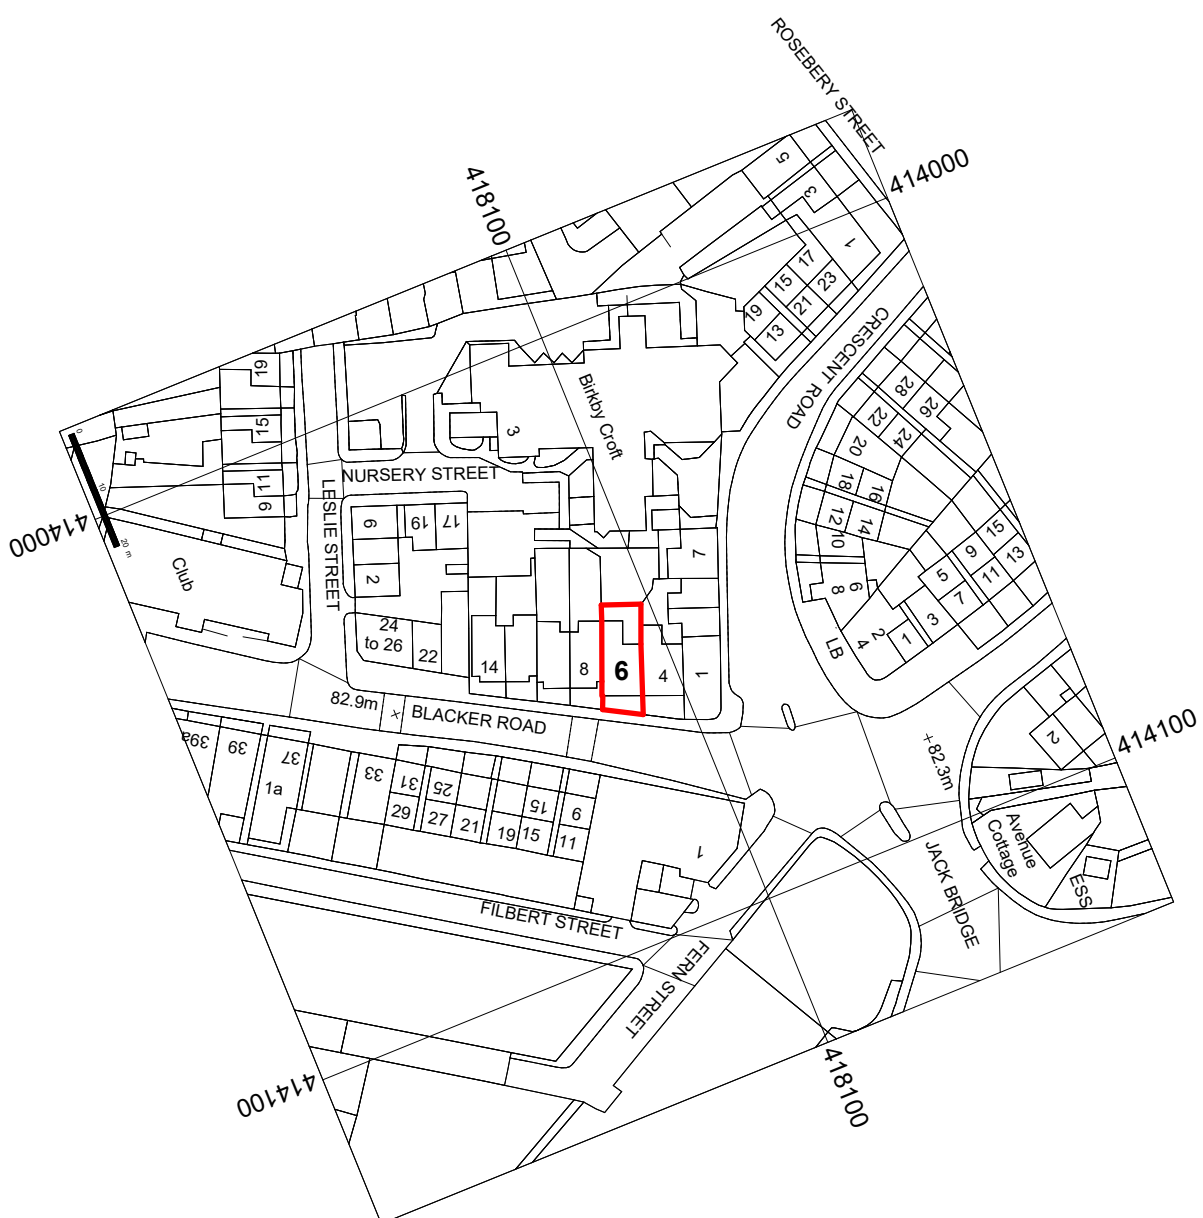

Location Plan
1 : 1250

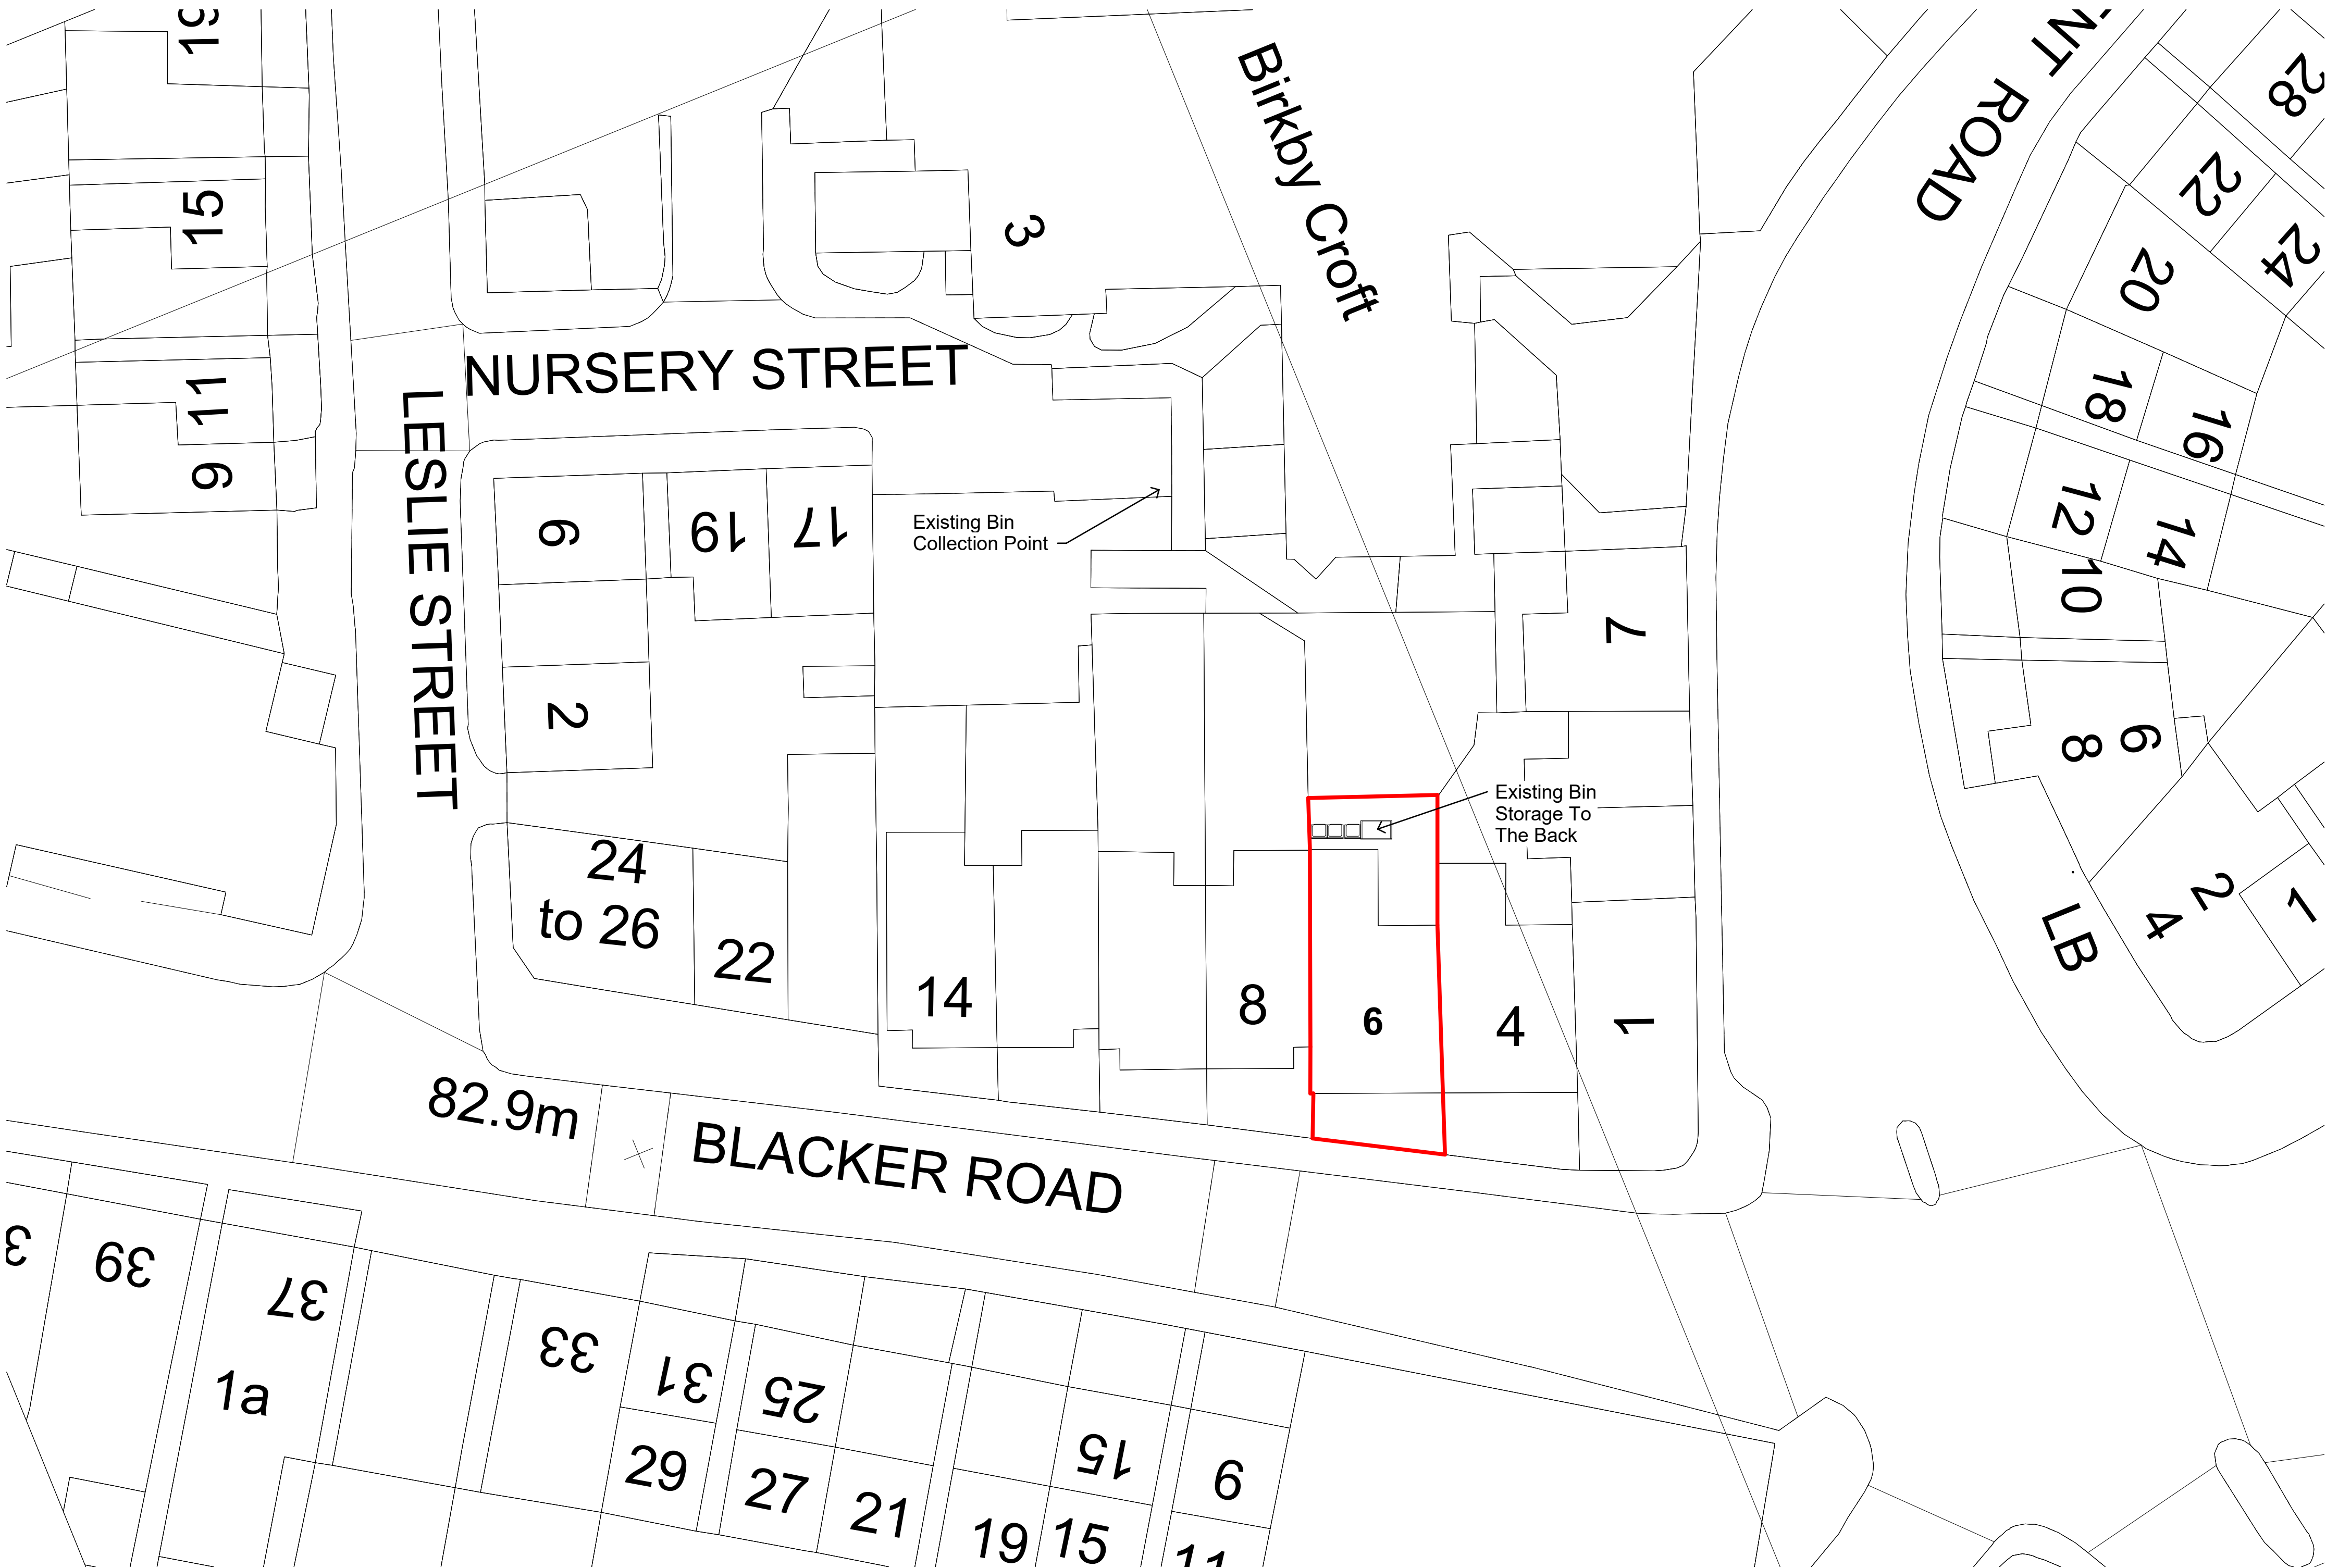

Existing Site Plan
1 : 200

Note:

All Dimensions Are Approximate
And TBC On Site By Contractor

TREND
ARCHITECTURE
T: 01484 941051
plan@trendarchitecture.co.uk
www.trendarchitecture.co.uk

Project Name
6 Blacker Road, Birkby, Huddersfield, HD1 5HT

Drawing Title:
Location & Existing Site Plan

Drawing Number: TR-A24-1001-A2
Scale: As indicated@A1

Date: 27/11/24
Revision: A

Drawn By: AM
Checked by: JA

Reason For Issue:
Planning