




Existing South East Facing Elevation
Scale 1:100

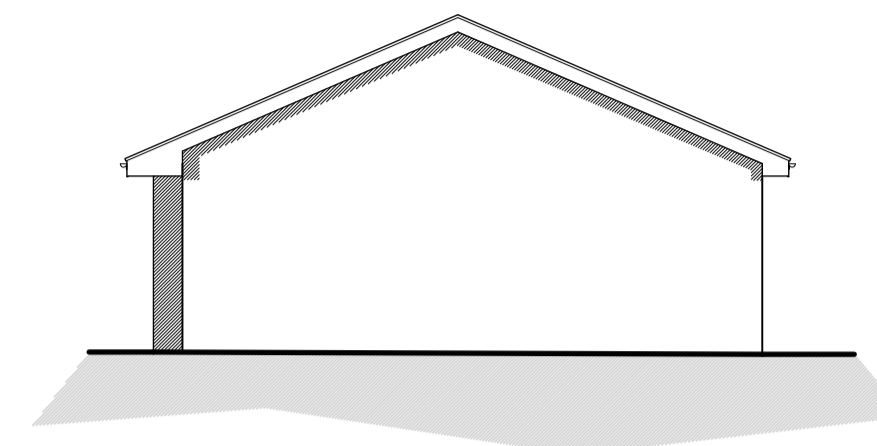

Existing North East Facing Elevation
Scale 1:100

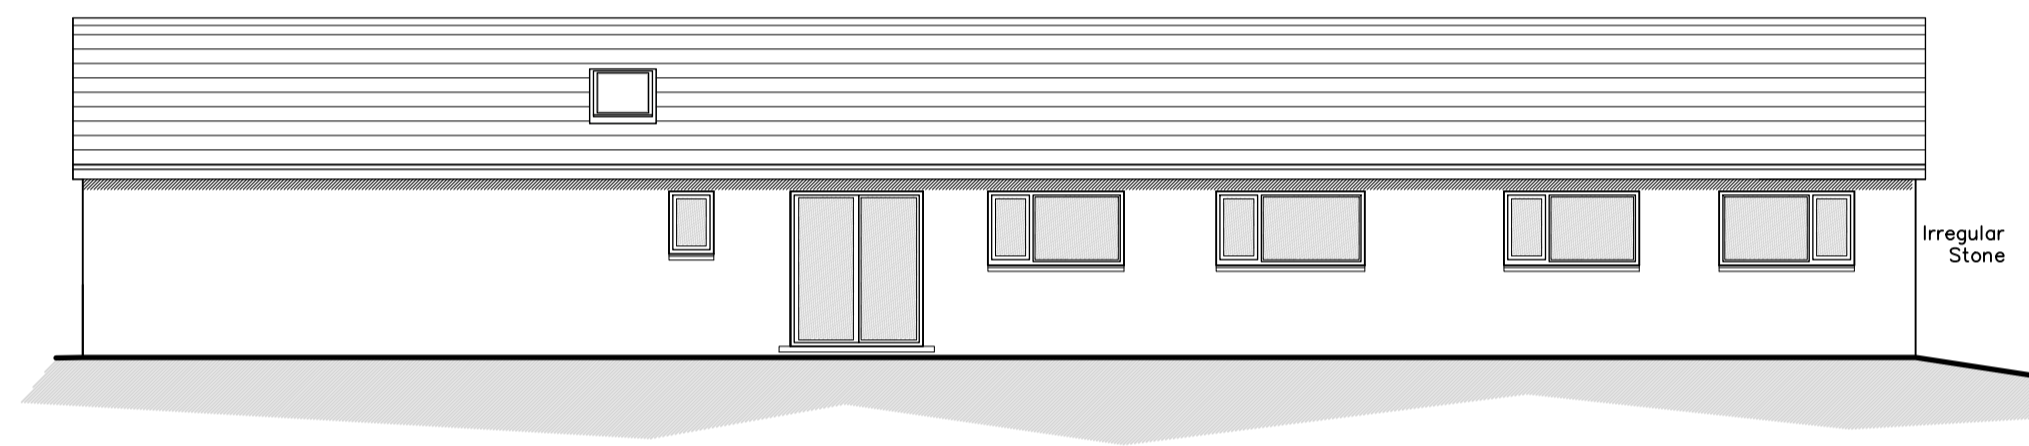


Existing North West Facing Elevation
Scale 1:100

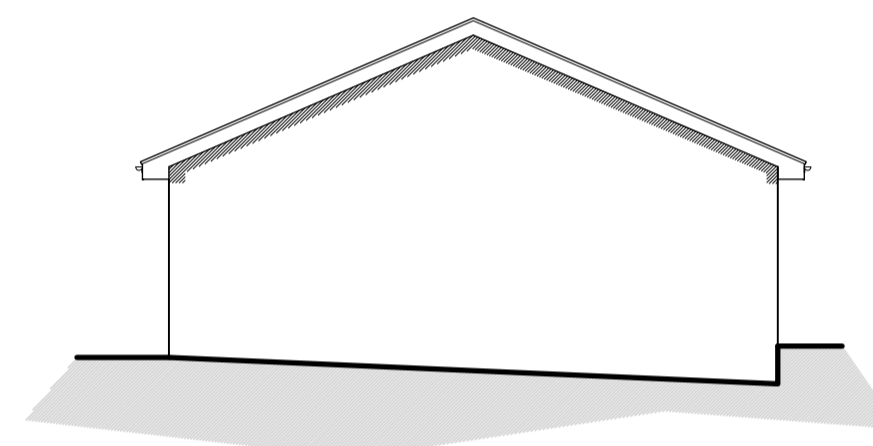

Existing South West Facing Elevation
Scale 1:100

EXISTING MATERIALS

- MASONRY – NATURAL IRREGULAR STONE
- ROOF TILES – CONCRETE TILE
- DOORS – ANTHRACITE GREY PVCu/ALUM
- WINDOWS – ANTHRACITE GREY PVCu
- RAINWATER GOODS – WHITE PVCu
- SOFFIT'S & FASCIA'S – WHITE PVCu

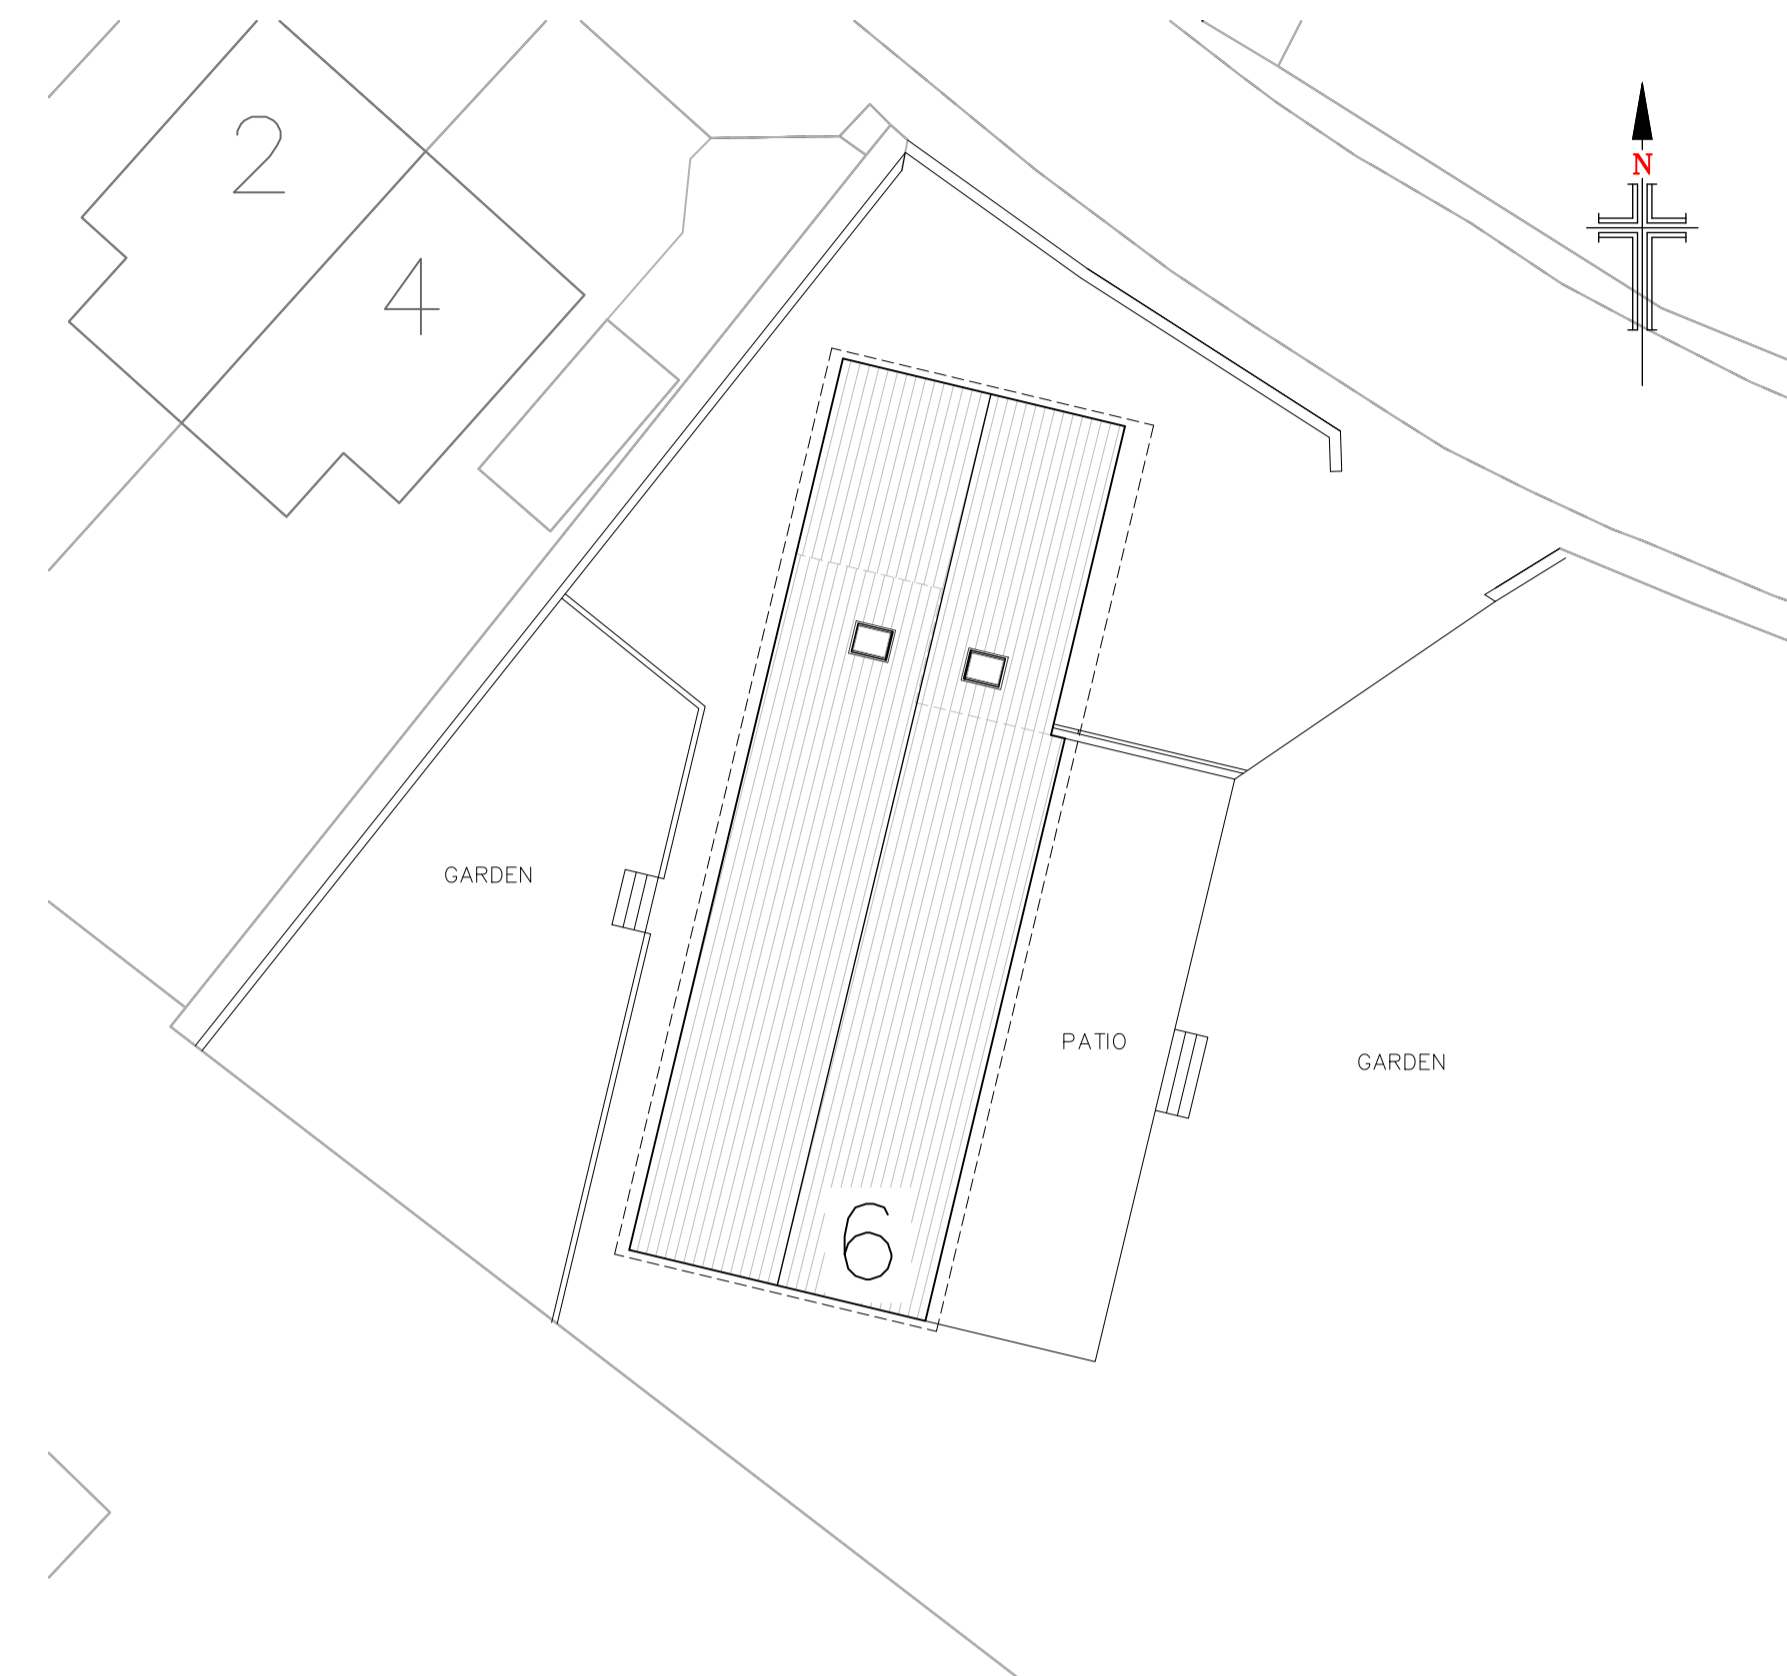

Existing Site Layout
Scale 1:200

NOTES

1. No dimensions to be scaled. IF IN DOUBT ASK.
2. All dimensions must be checked and verified on site by the Contractor prior to the commencement of works and Hinchliffe Architecture & Design Ltd. to be notified of any discrepancies.
3. The copyright of these drawings remains the property of Hinchliffe Architecture & Design Ltd. They must not be reproduced in any way without prior written consent from the originator (Hinchliffe Architecture & Design Ltd.)

| | | |
|------|------|-------------|
| A | M12 | FIRST ISSUE |
| Rev. | Date | Description |

Status **PLANNING**

hinchliffe
#architecture & design

Hinchliffe A&D
24 Carr View Road
Highworth
West Yorkshire
HP9 7JL

01753 907 742
01484 625 744
info@hinchliffe-architecture.co.uk
www.hinchliffe-architecture.co.uk


Client **MR & MRS AVEYARD**

Project
**6 GOMERSAL LANE
GOMERSAL
CLECKHEATON
BD19 4AE**

Drawing Title
**EXISTING FLOOR PLANS,
ELEVATIONS & SITE PLAN**

| | |
|---------------|-----------|
| Scale (at A1) | Date |
| AS SHOWN | NOV' 2024 |

| | |
|--------------|------|
| Drg. no. | Rev. |
| 192-23-PL02a | A |

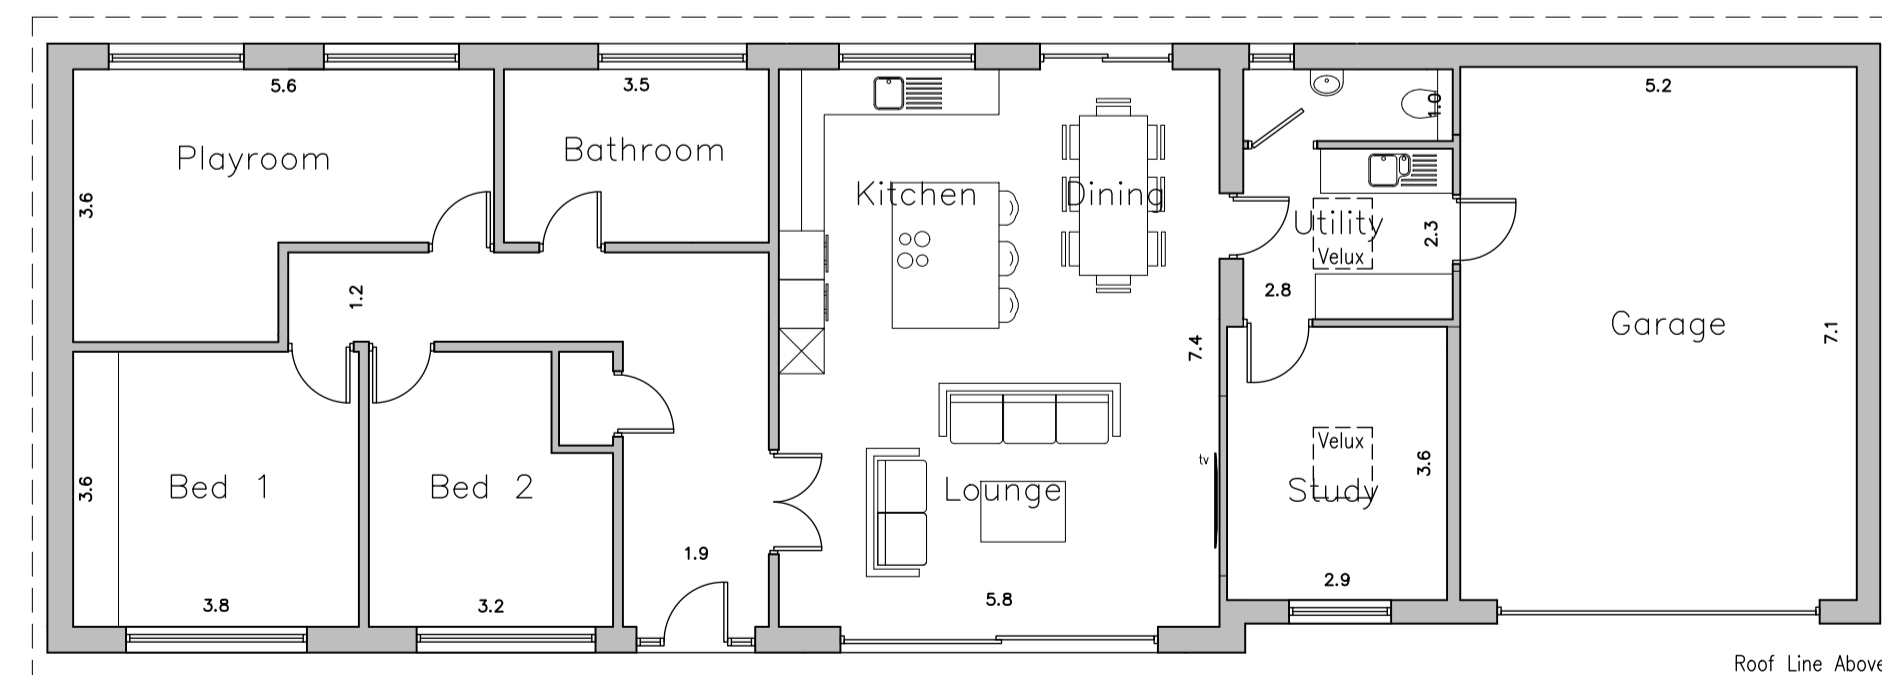

Existing Ground Floor Layout
Scale 1:100