





SITE PLAN AS EXISTING
 1 : 200

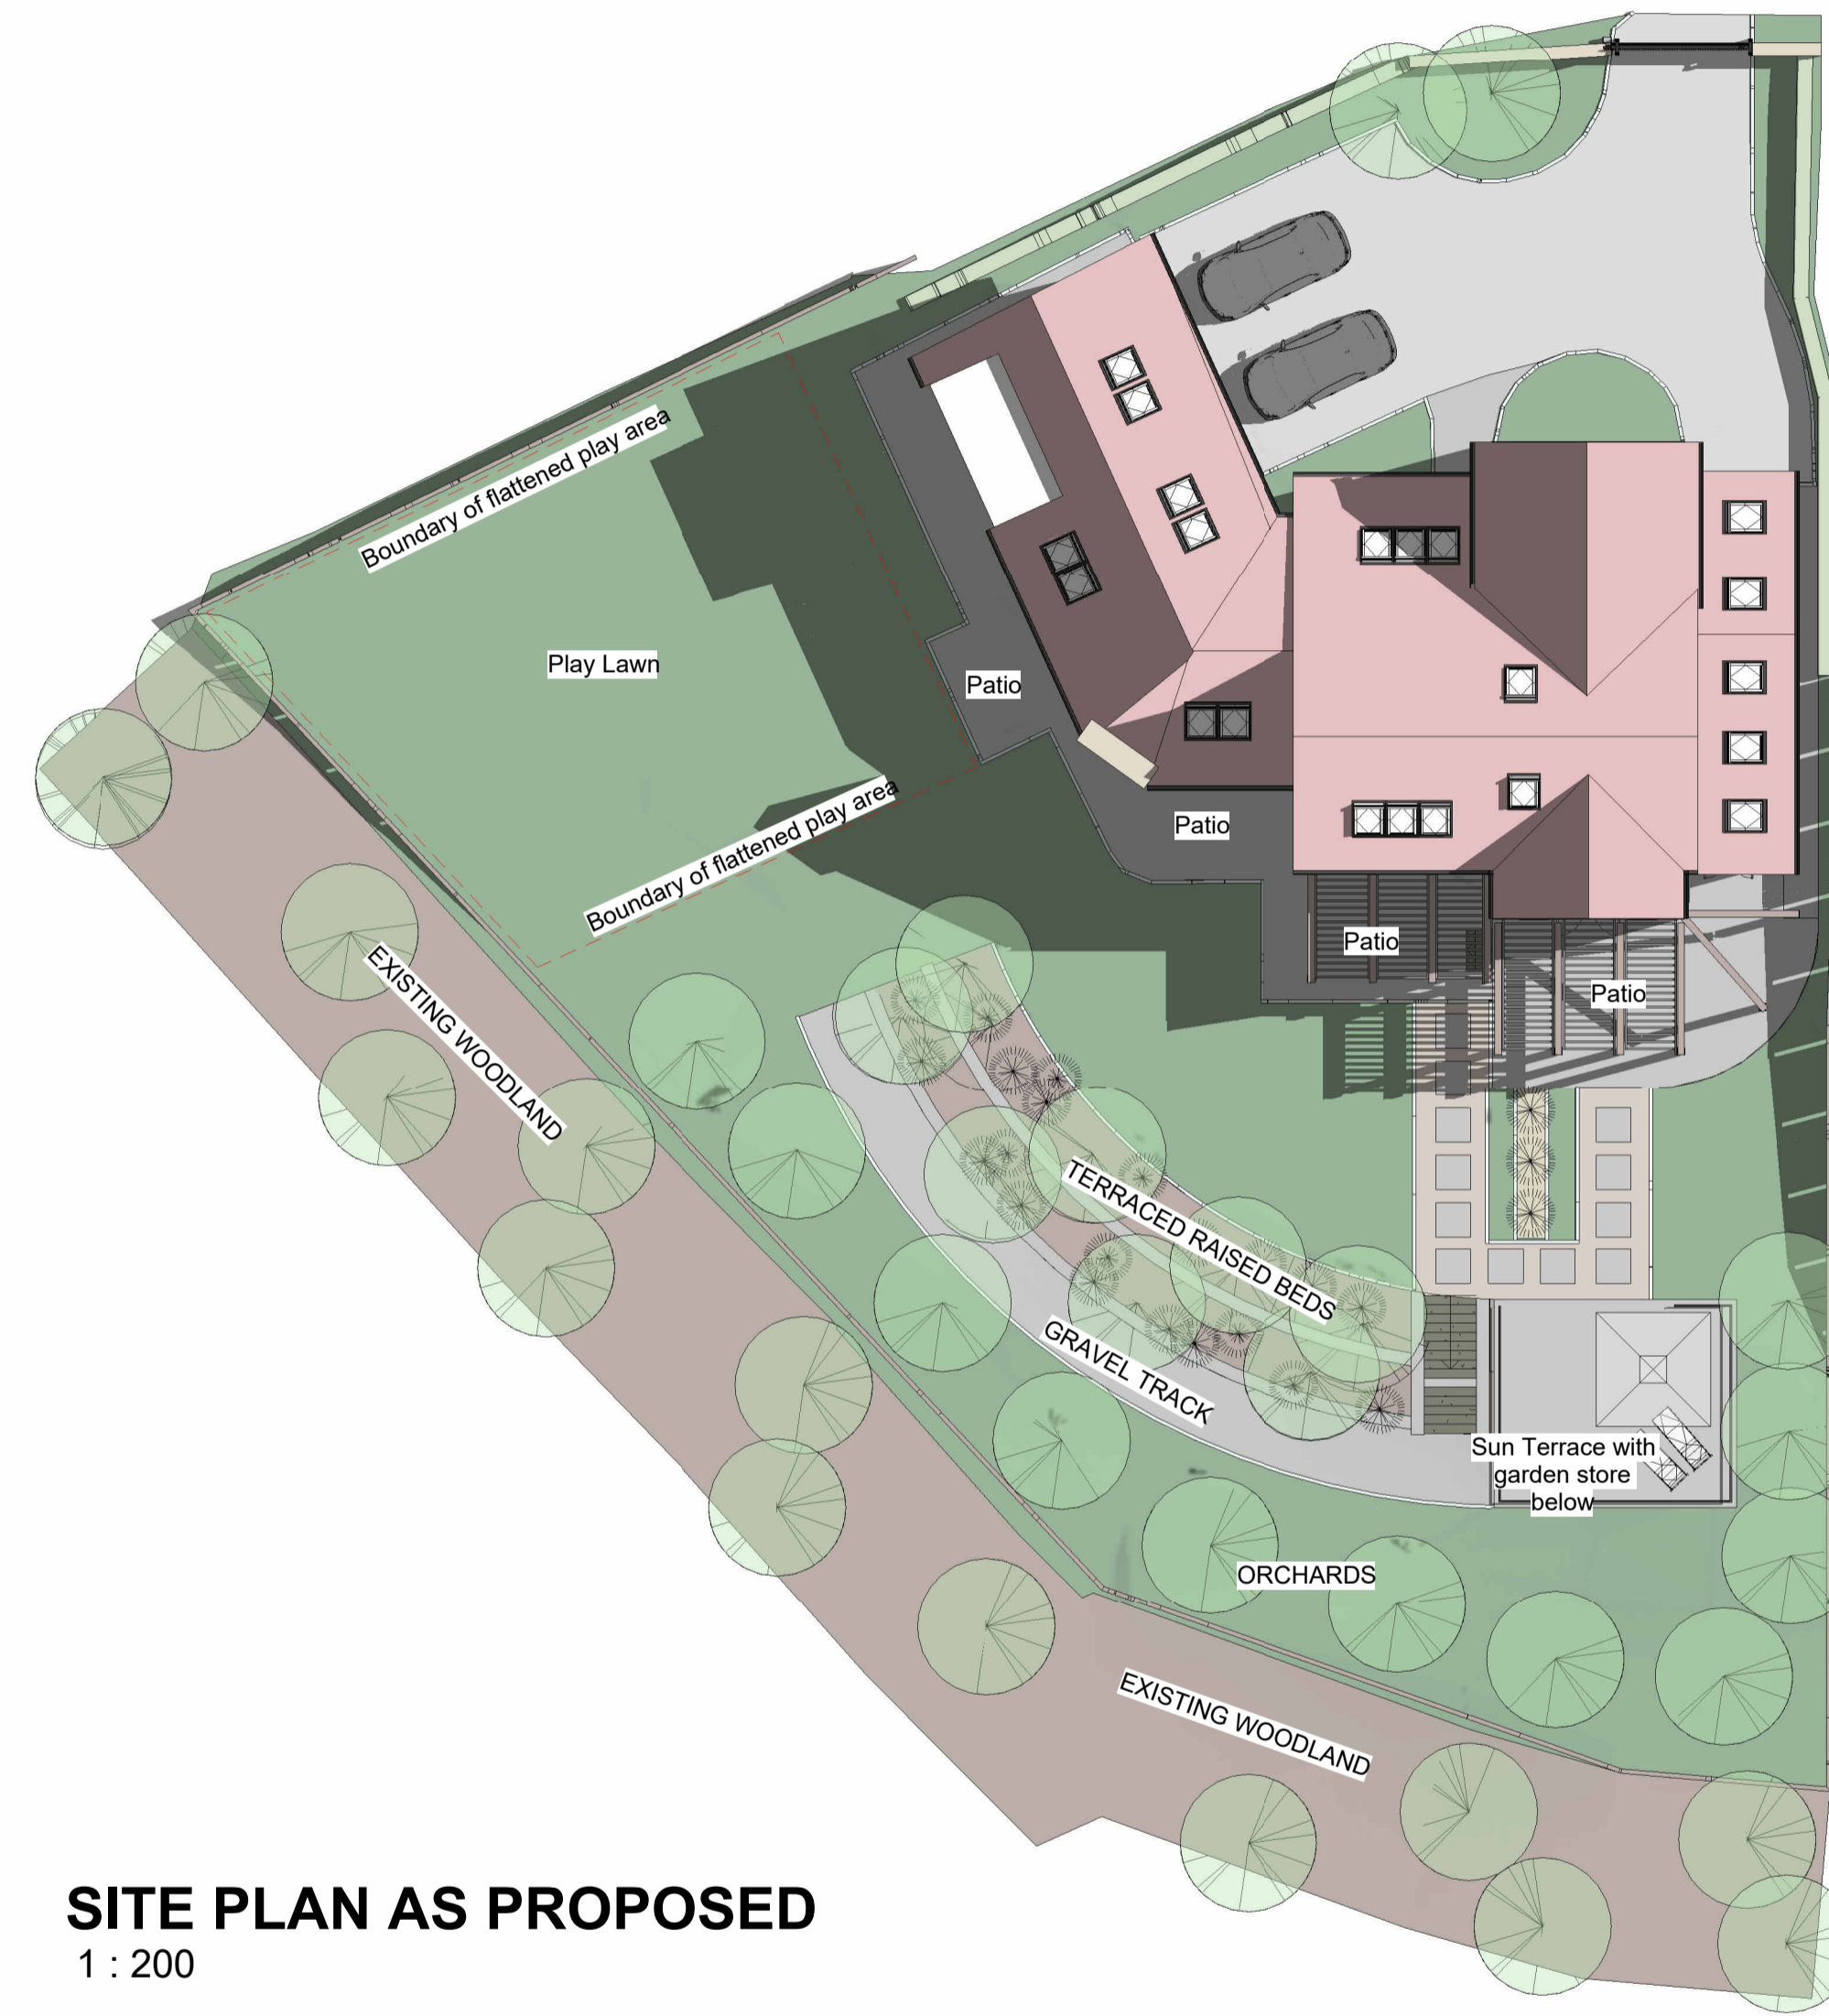

SITE PLAN AS PROPOSED
 1 : 200

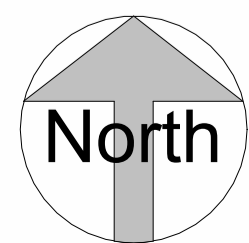

rev	description	drawn	auth	date
DO NOT SCALE OFF THIS DRAWING				

ACUMEN
 Designers & Architects

acumenarchitects.co.uk 01484 546 000
 Headrow House, Old Leeds Road, Huddersfield, Huddersfield HD1 1SG

Client
DR S KHOKHAR

Project
8 DELAMERE GARDENS, HUDDERSFIELD

Project No	Drawing No	Rev
2803	05	

Description
SITE PLAN AS EXISTING AND PROPOSED

Scale	Date Drawn	Drawn By	Authorised By
1 : 200 @ A1	16.05.23	AO	JC

Purpose of Issue
 Planning Building Regs Tender Construction Comment Info