


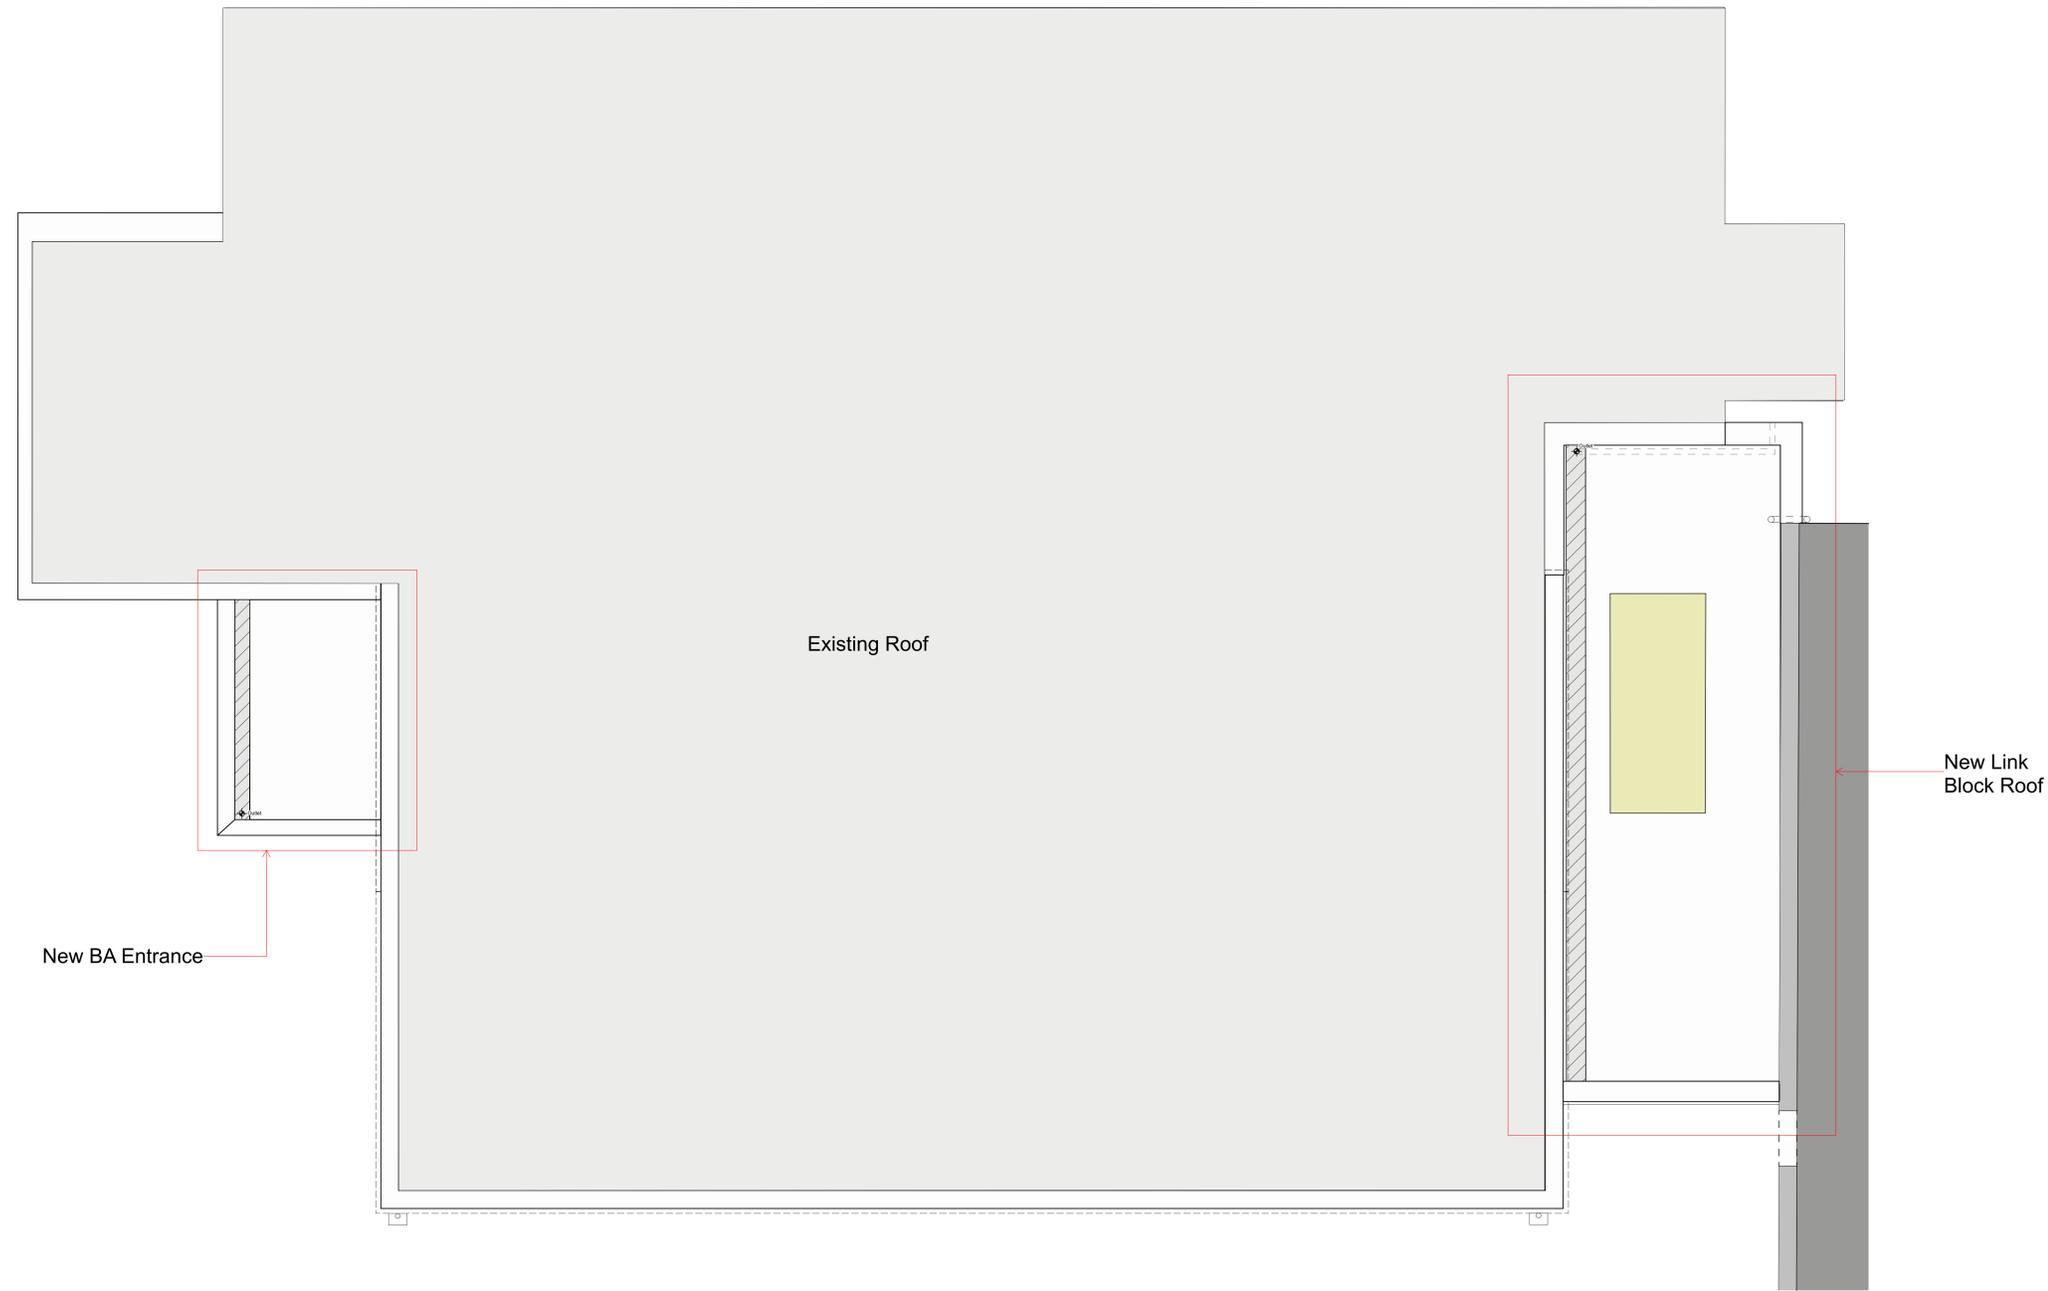

- Roof Key**
- Proposed Plant Zone as per MEP engineers drawings
  - Insulated gutter
  - Outlet location

**General notes:**  
 Dimensions shown are indicative and subject to change based on site constraints and tolerances.



rev	description	drawn	checked	date
P01	Final Issue for Planning	JDTG	DB	07/10/2024



**BOND BRYAN**  
 The Church Studio Springvale Road Sheffield S10 1LP  
 t 0114 266 2040  
 e info@bondbryan.co.uk  
 w www.bondbryan.co.uk

**West Yorkshire Fire & Rescue**  
 BA & Command Training  
 Oakroyd Hall Site



**Proposed Roof GA Floor Plan**

Originator project ref <b>21018</b>	Purpose of Issue <b>Stage 5 Construction</b>
Scale(s) <b>1:50</b>	Status <b>A5 Suitable for Planning</b>
Paper size <b>A0</b>	Revision <b>P01 PLANNING</b>

project	originator	volume	level	type	role	number	status	revision
HQC004	BBA	Z3	RF	DR	A	2202	A5	P01