


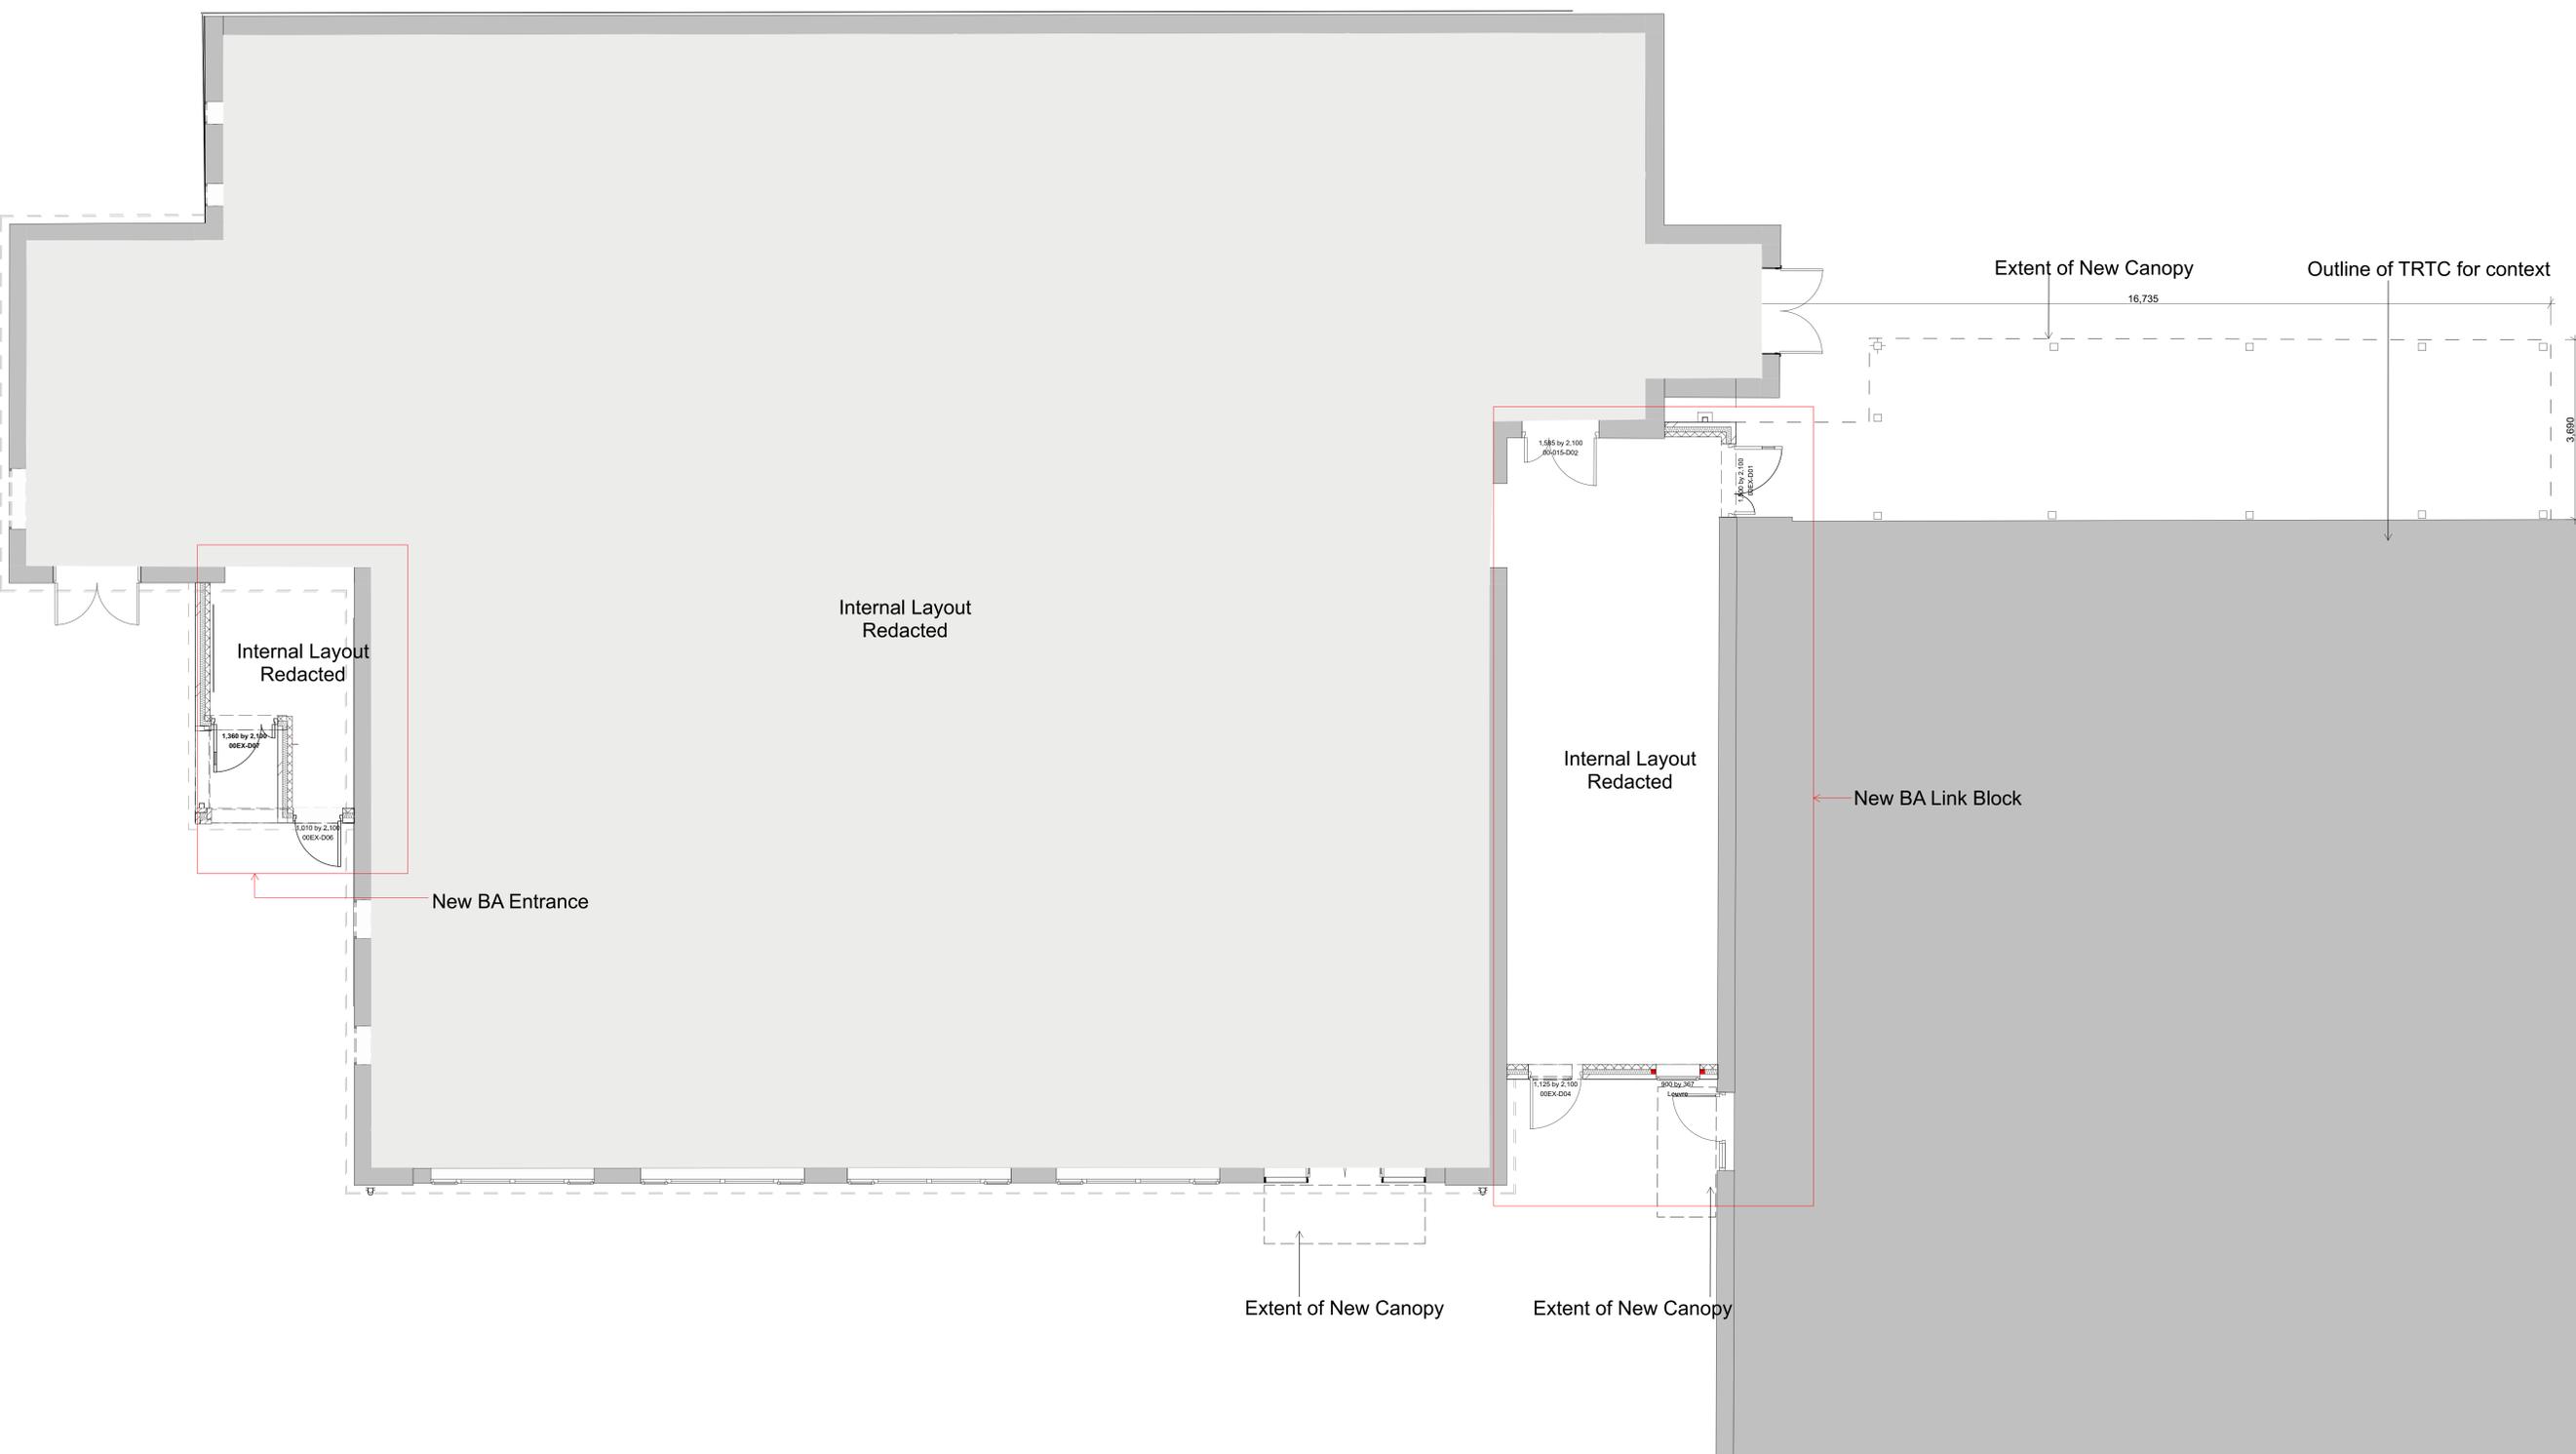

General notes:
 Dimensions shown are
 indicative and subject to
 change based on site
 constraints and tolerances.



rev	description	drawn	checked	date

B
 BOND BRYAN
 The Church Studio Springvale Road Sheffield S10 1LP
 t 0114 266 2040
 e info@bondbryan.co.uk
 w www.bondbryan.co.uk

West Yorkshire Fire & Rescue
 BA & Command Training
 Oakroyd Hall Site

Proposed Ground Floor GA Floor Plan

Originator project ref 21018	Purpose of issue Stage 5 Construction
Scale(s) 1:50	Status A5 Suitable for Planning
Paper size A0	Revision P05 PLANNING

project	originator	volume	level	type	role	number	status	revision
HQC004	BBA	Z3	00	DR	A	2201	A5	P05