
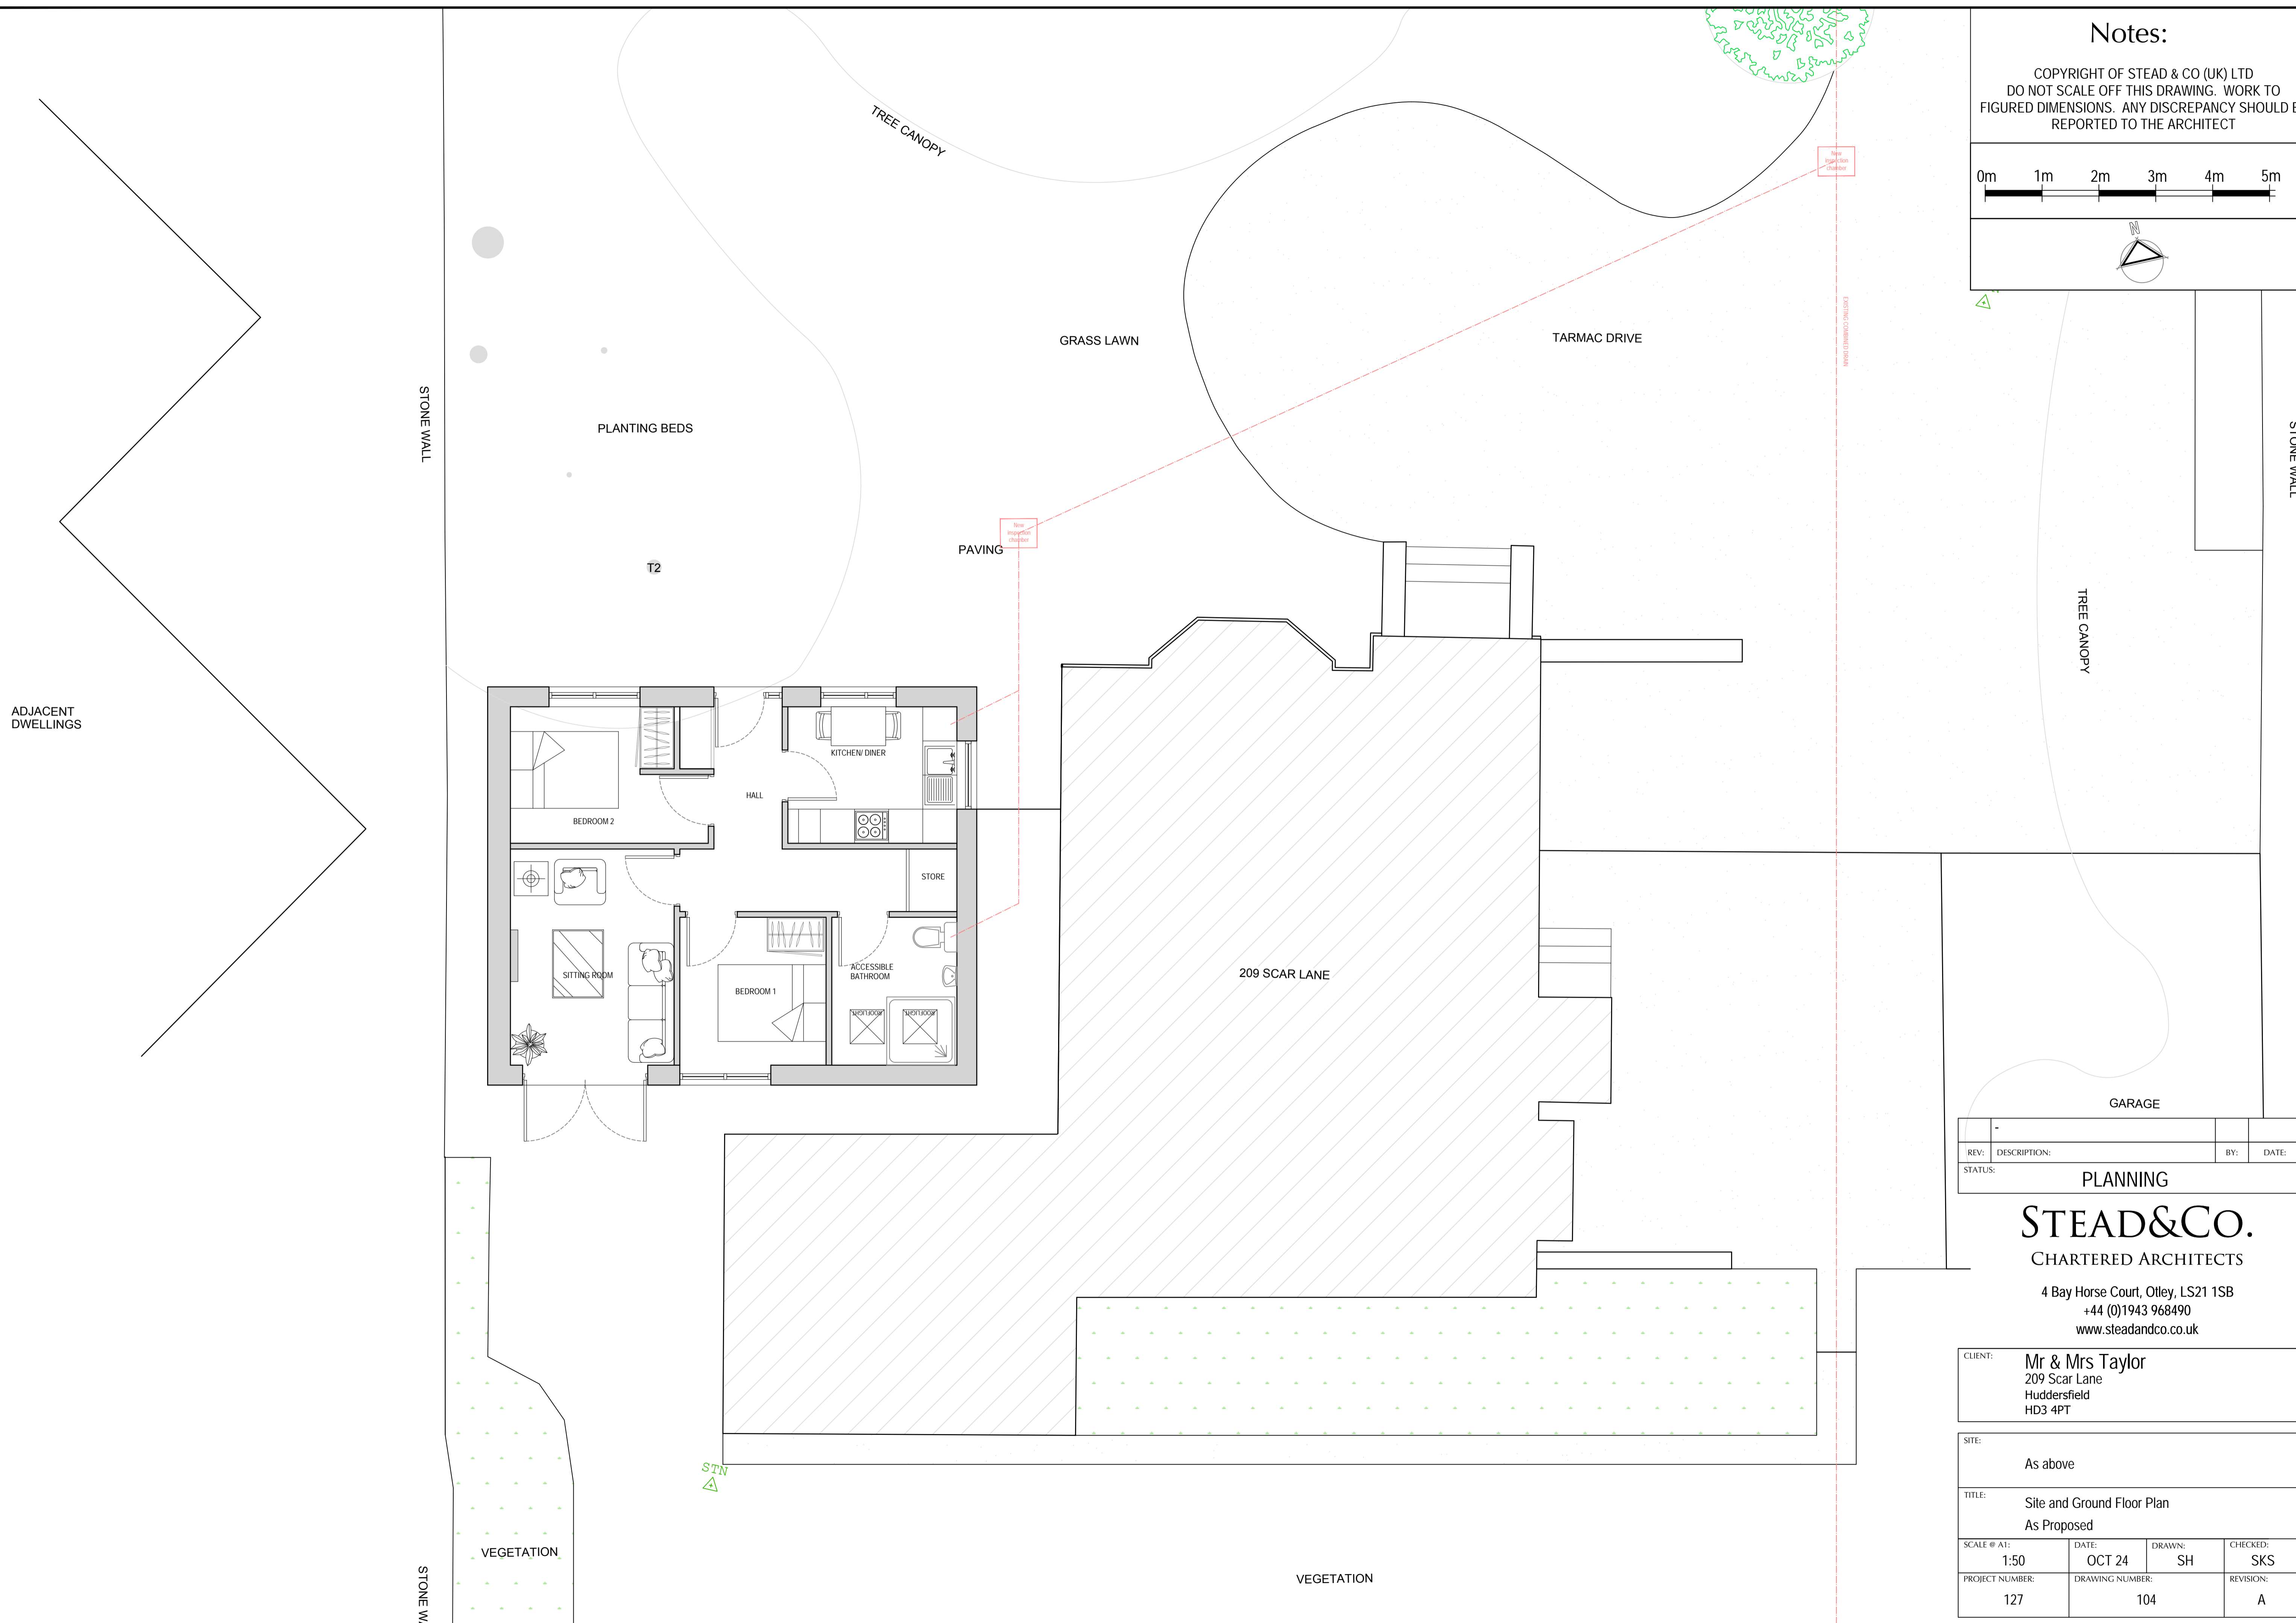
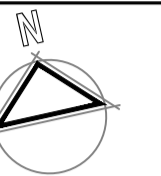


Notes:

COPYRIGHT OF STEAD & CO (UK) LTD
DO NOT SCALE OFF THIS DRAWING. WORK TO
FIGURED DIMENSIONS. ANY DISCREPANCY SHOULD BE
REPORTED TO THE ARCHITECT

 

REV:	DESCRIPTION:	BY:	DATE:
-			
STATUS: PLANNING			

STEAD&CO.
CHARTERED ARCHITECTS

4 Bay Horse Court, Otley, LS21 1SB
+44 (0)1943 968490
www.steadandco.co.uk

CLIENT: **Mr & Mrs Taylor**
209 Scar Lane
Huddersfield
HD3 4PT

SITE: As above

TITLE: **Site and Ground Floor Plan**
As Proposed

SCALE @ A1:	DATE:	DRAWN:	CHECKED:
1:50	OCT 24	SH	SKS
PROJECT NUMBER:	DRAWING NUMBER:	REVISION:	
127	104	A	