
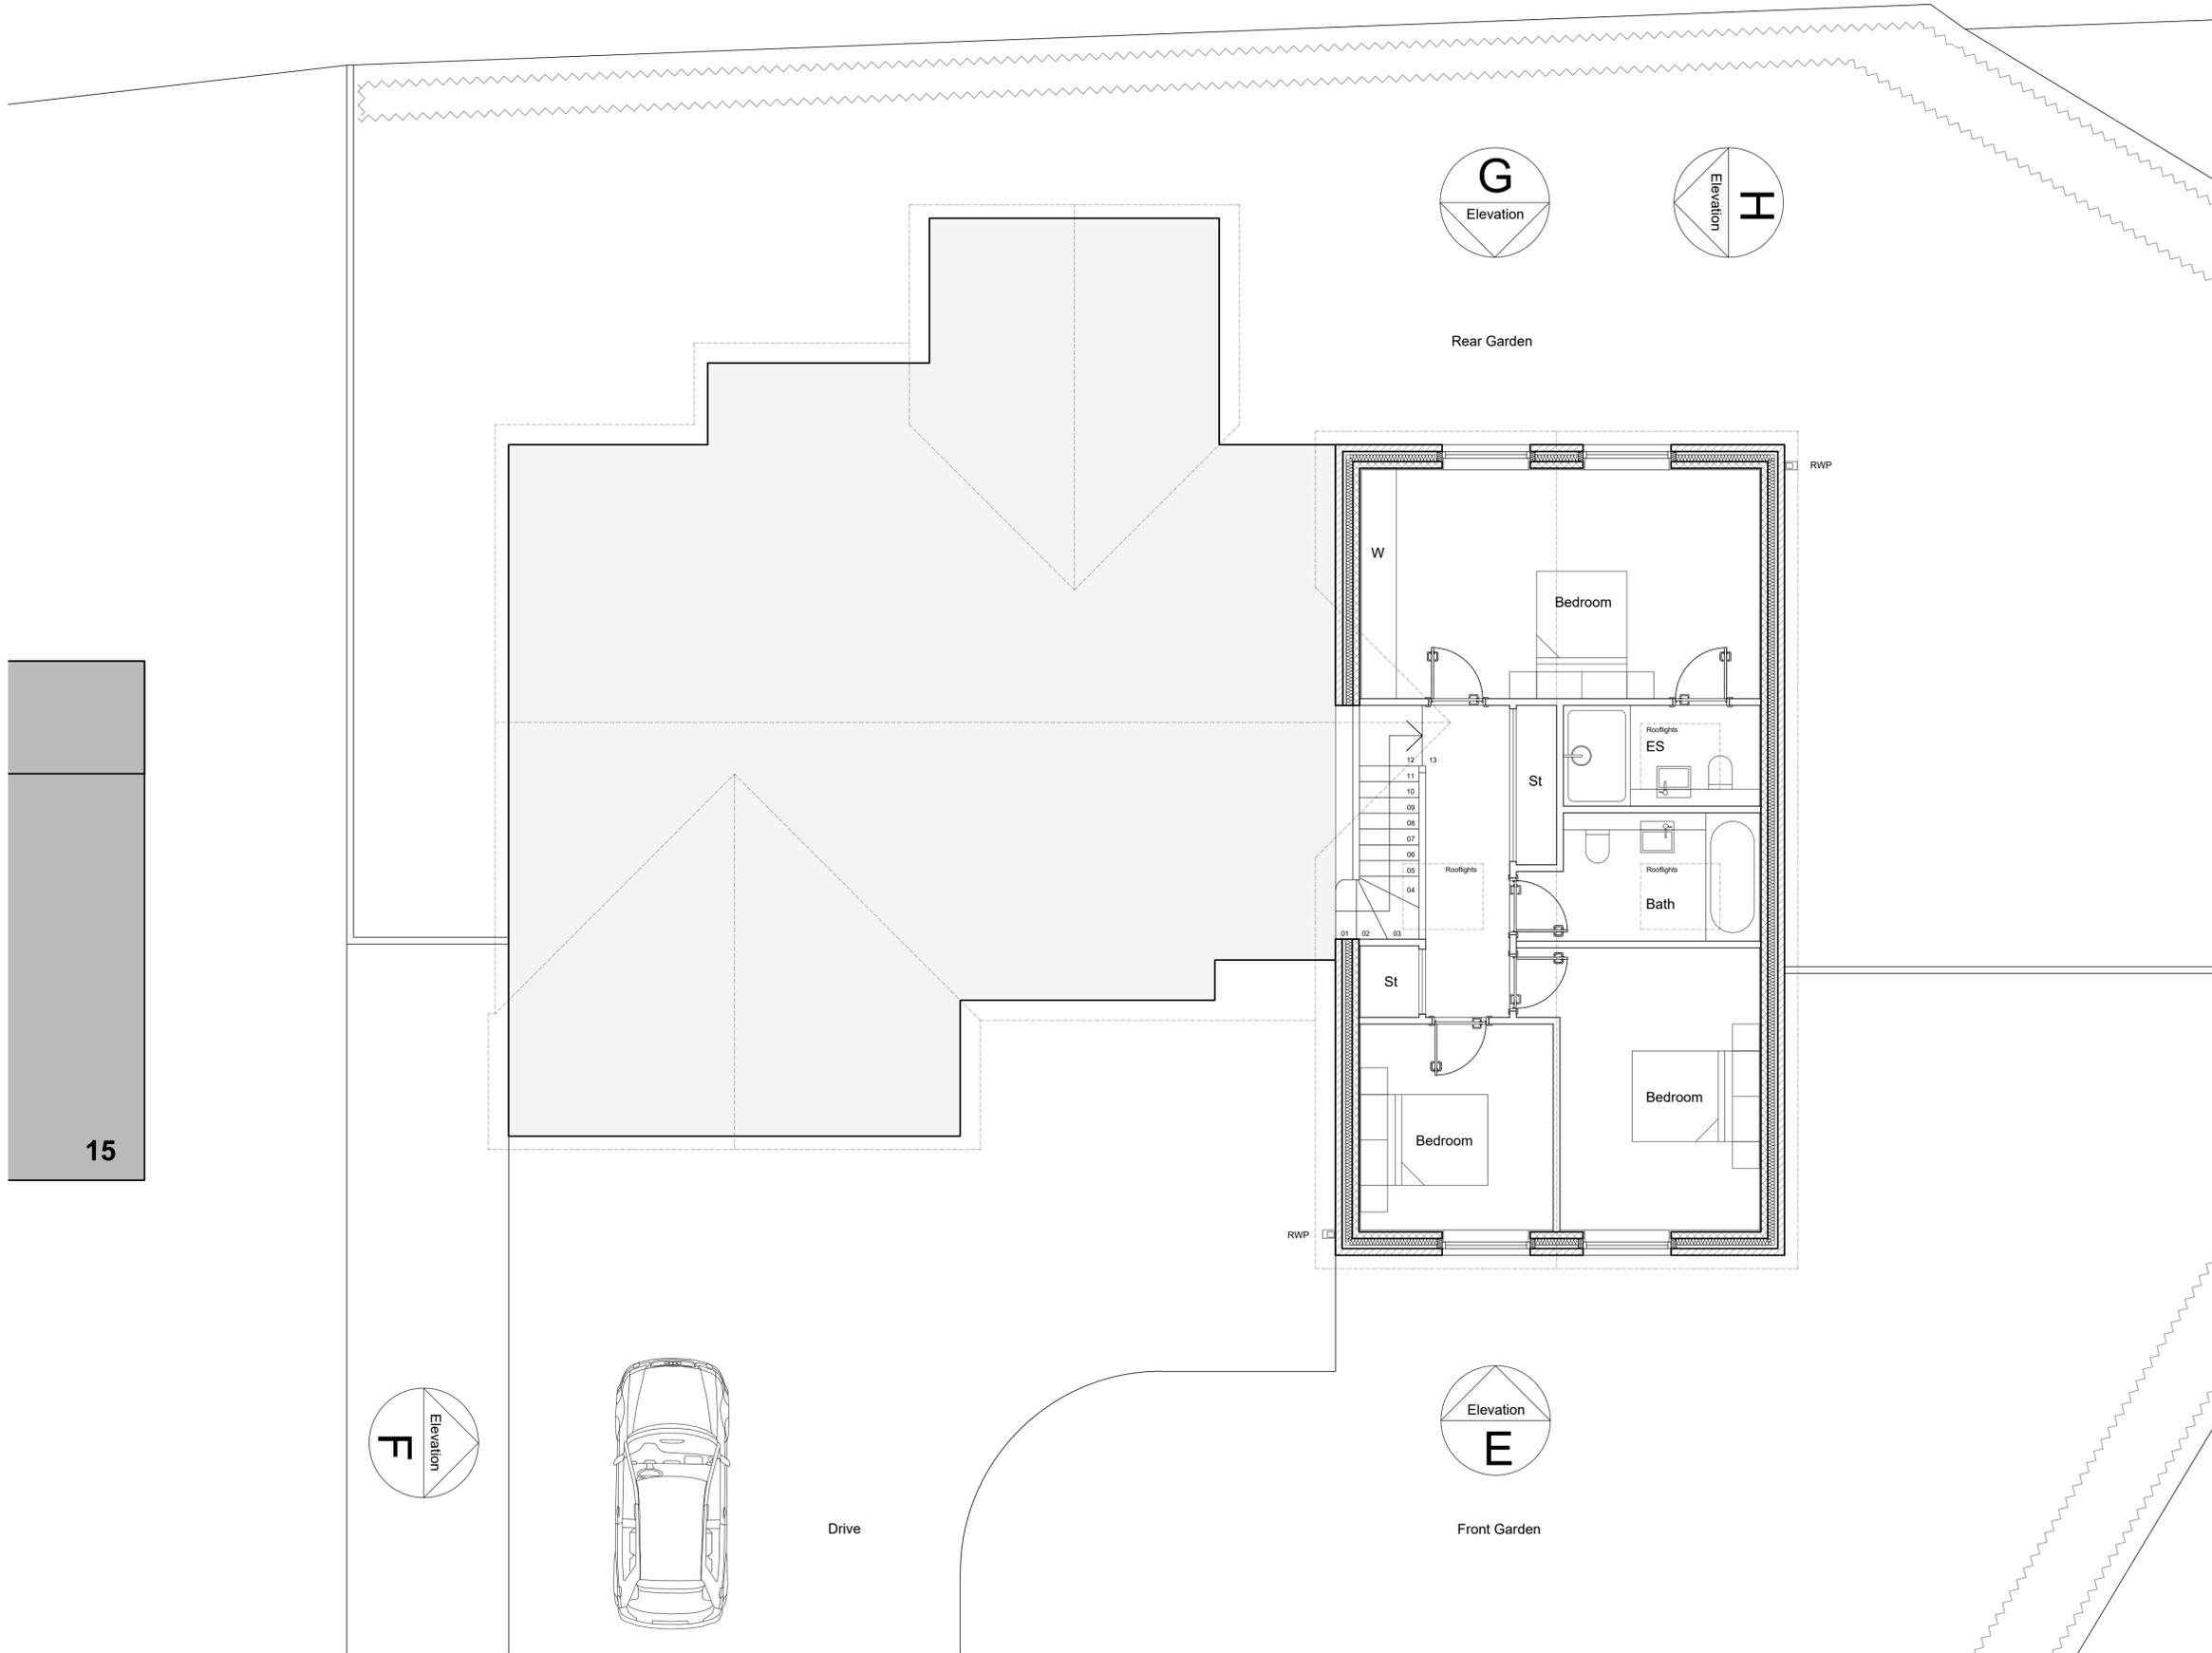
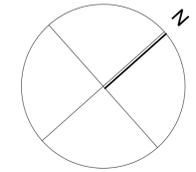
 


*For the purposes of Planning Consent the following applies to any copy of this drawing made by the Local Authority:
 This copy has been made by and with the authority of the person required to make the plan and drawing open to public inspection pursuant to Section 47 of the Copyright, Designs and Patents Act 1988. Unless that Act provides a relevant exception to copyright, the copy must not be copied without the prior permission of the copyright owner. If any copy is made under the authority only the whole drawing including the copyright holder's name and this notice, is to be copied.*

 

15

Proposed First Floor Plan 1:50 @ A1

Issue Purpose: PLANNING APPLICATION

AHJ architects
 The Courtyard 12a Commercial Road Skelmanthorpe Huddersfield HD8 9AA
 t | 07968944840 e | info@ahjarchitects.co.uk
 www.ahjarchitects.co.uk



Client	Mr Denton	Issued From	
Project	2516 : 17 Rectory Lane : Domestic Extension	Date	November 2024
Title	Proposed First Floor Plan	Scale	1:50 @ A1
Drawn	BH Auth BH	Revision	
Drawing Number	2516 - D - 20 - 005	Do not scale from this drawing. Work to figure dimensions, and any discrepancy to be reported to the Architect. Refer to larger scale drawings where available.	