



DO NOT SCALE DRAWINGS.

GENERAL NOTES

- All dimensions are in millimetres unless noted otherwise. No dimension to be scaled off this drawing. All dimensions to be checked on site prior to ordering materials.
- This drawing is to be read in conjunction with all relevant Architect's, Engineer's and Specialist's Drawings and the Contract Specification. The Engineer is to be advised of any discrepancies encountered on site during construction works.

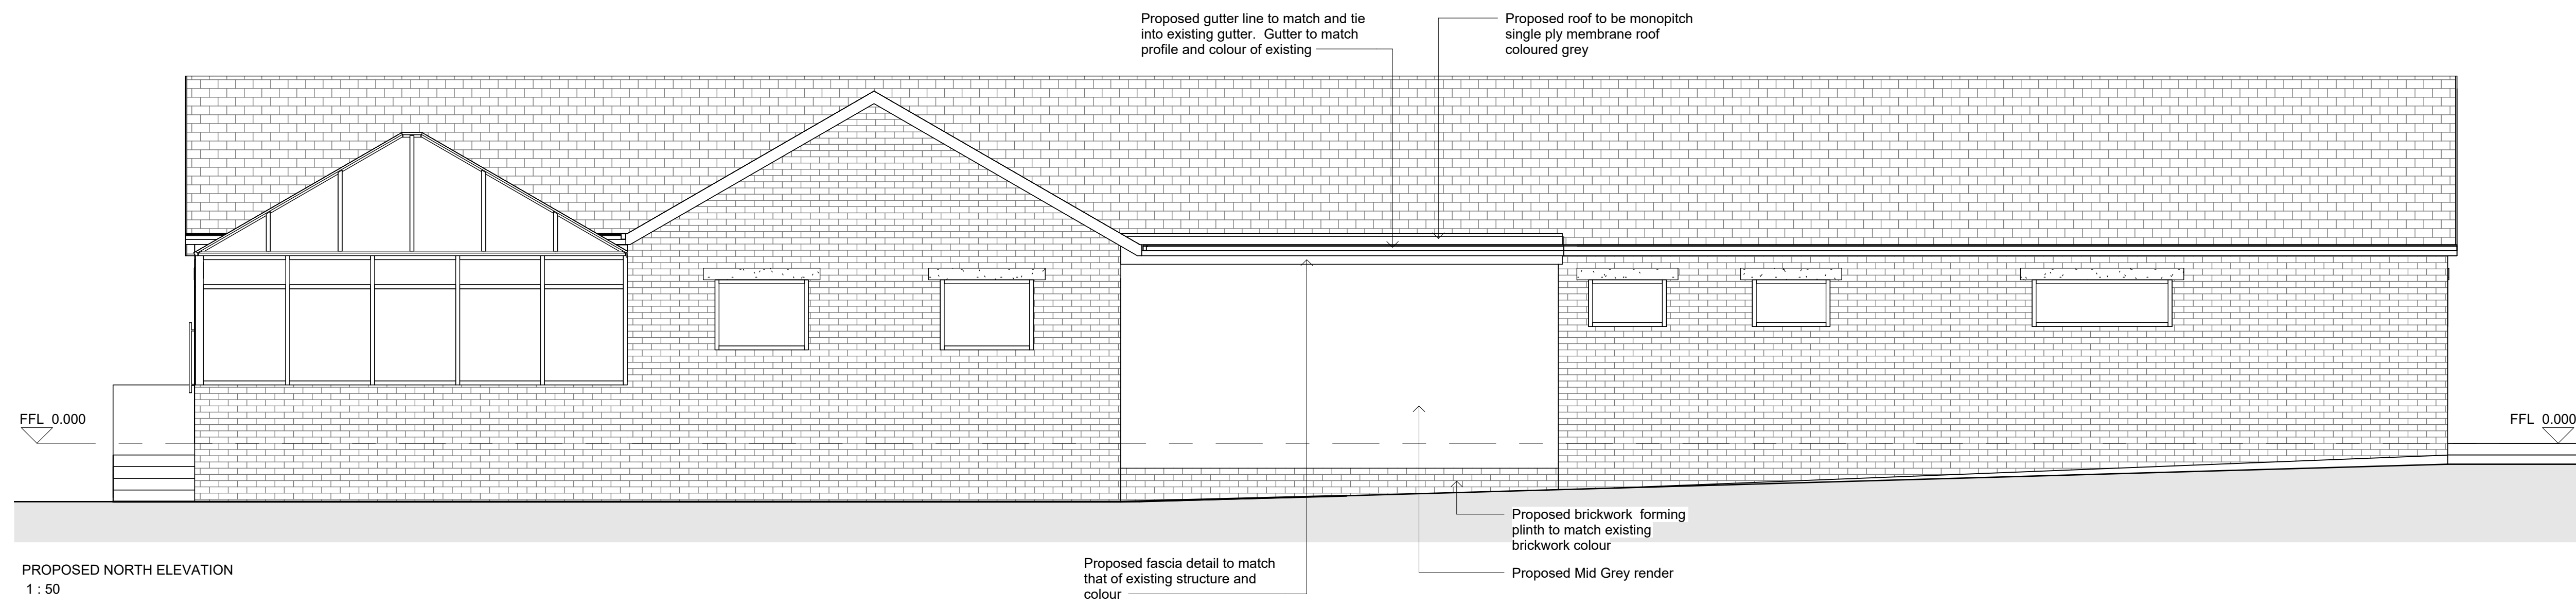


PROPOSED NORTH ELEVATION
1 : 50

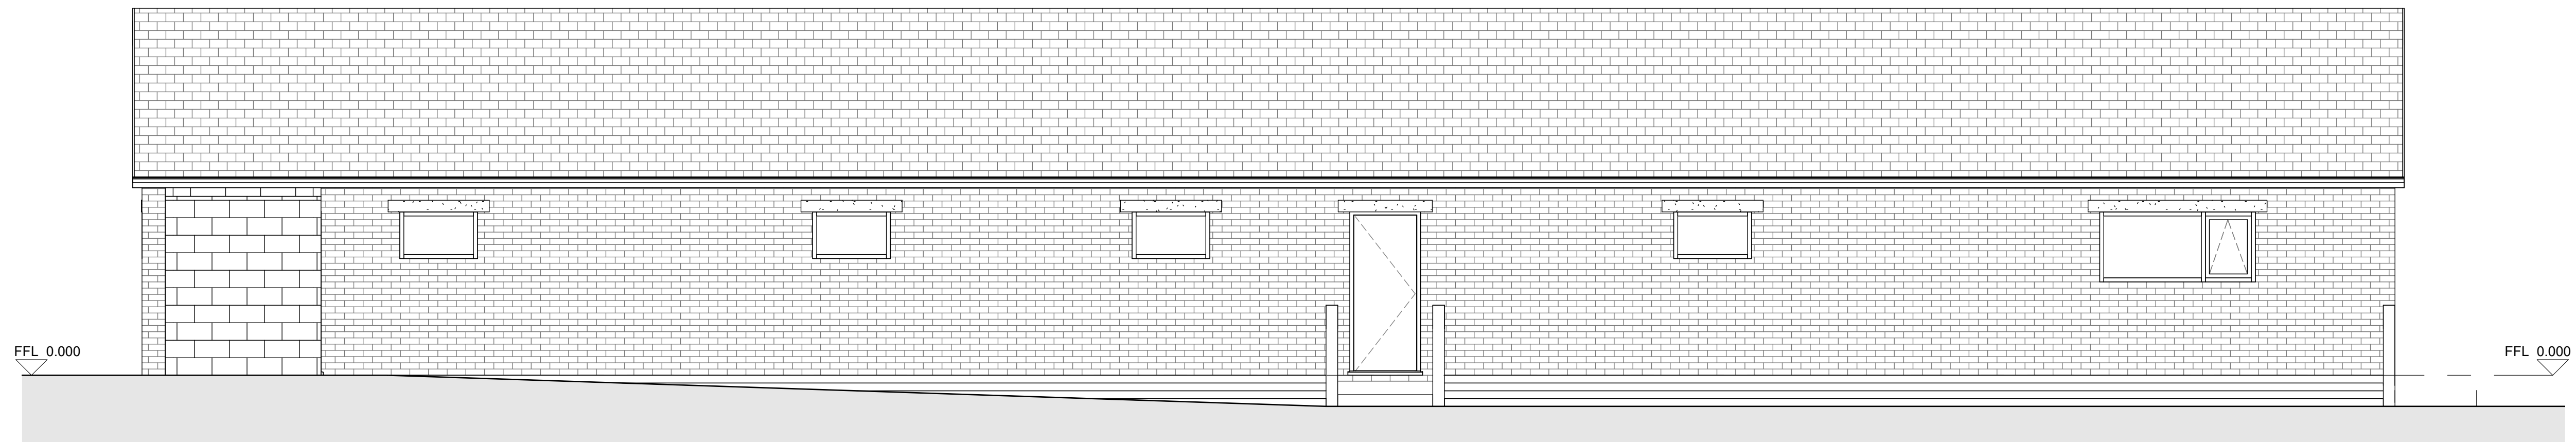


PROPOSED SOUTH ELEVATION
1 : 50



PROPOSED EAST ELEVATION
1 : 50

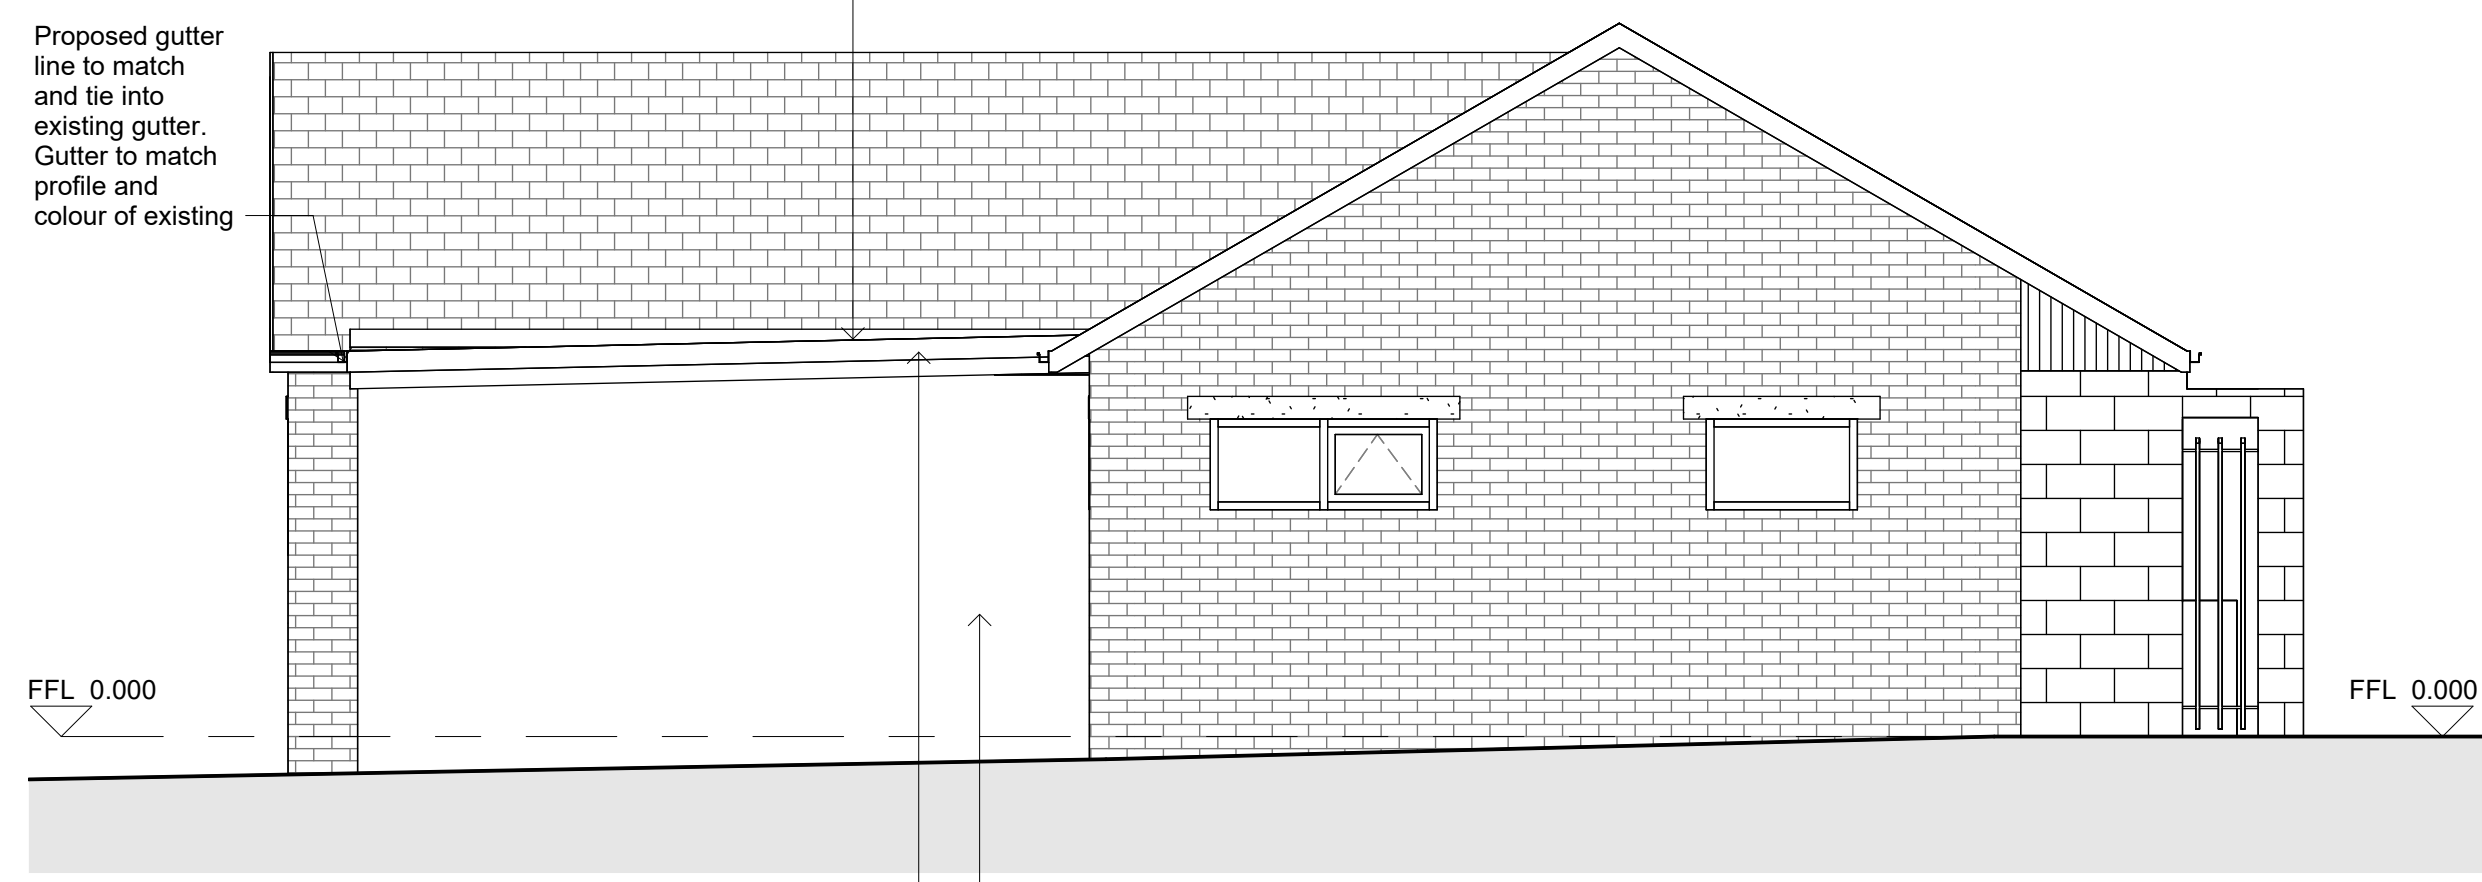


PROPOSED WEST ELEVATION
1 : 50

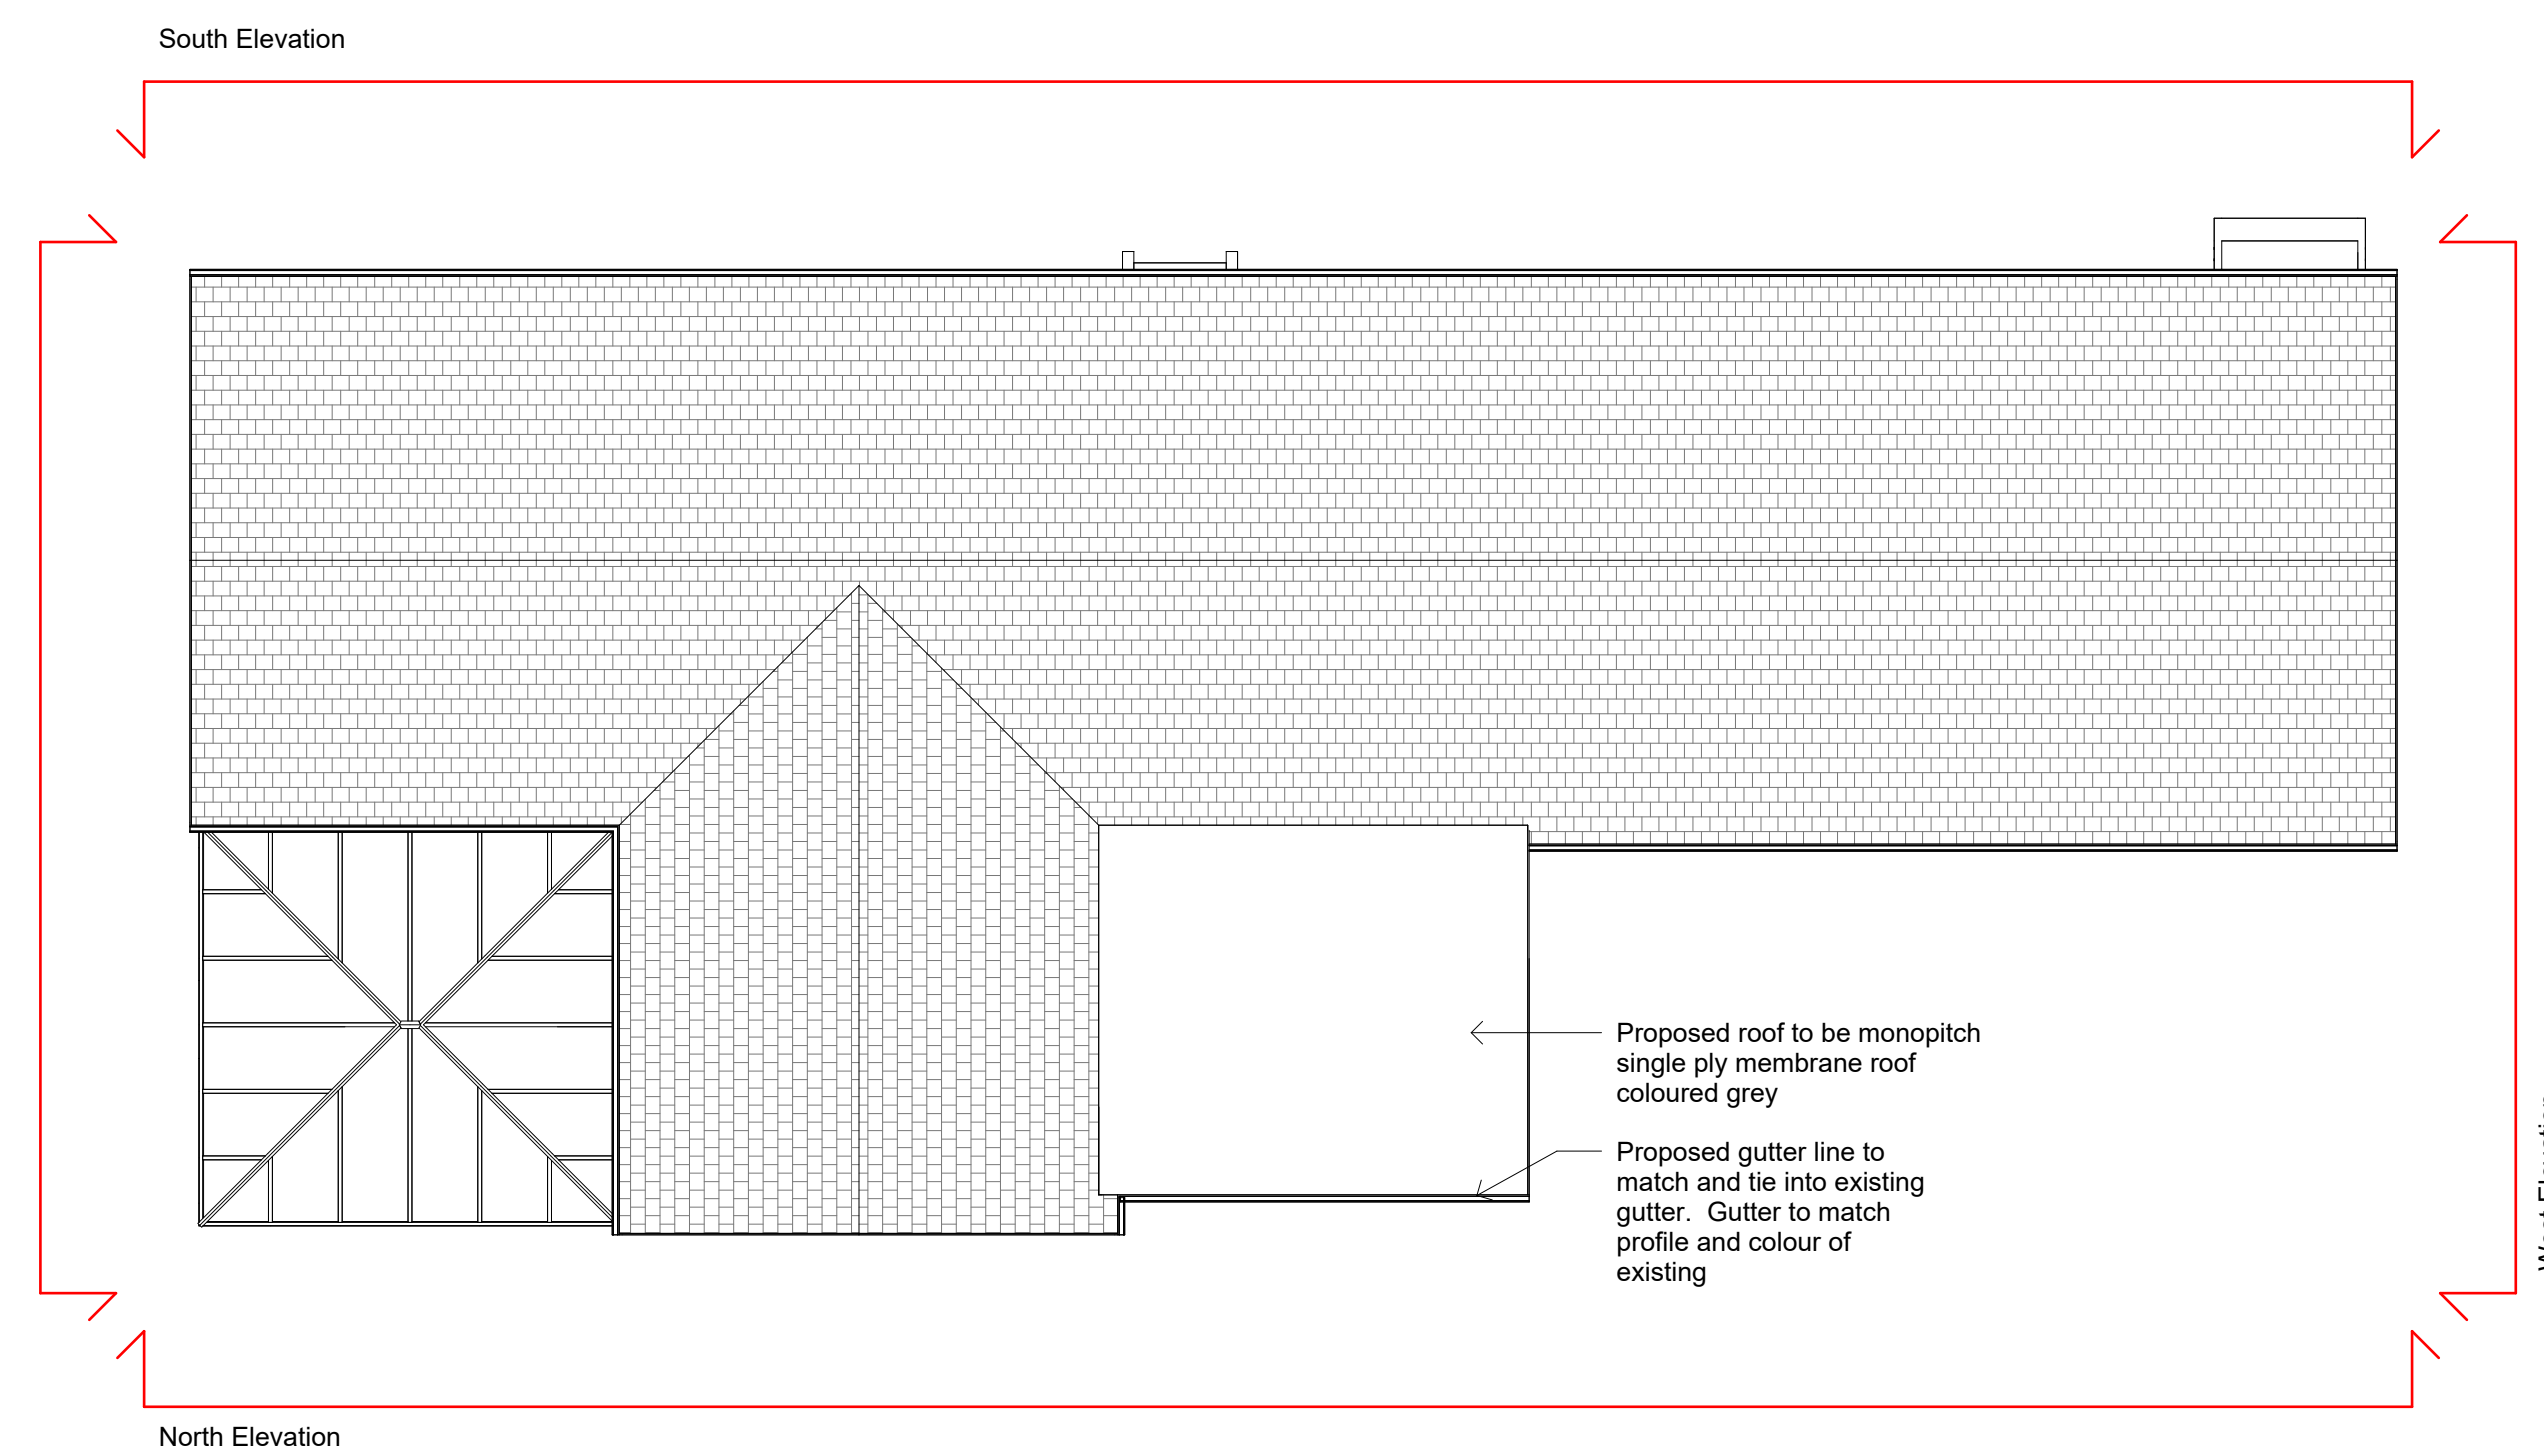

Proposed Roof Plan Key
1 : 100

Rev	Date	Description	Drawn	Chk'd/ App'd
P01	17/11/2024	PLANNING ISSUE	PWED	PWED

Client:
Emley AFC
Fantastic Media Welfare Ground
Emley
Huddersfield
HD8 9RE



Project:
PROPOSED DEVELOPMENT TO AWAY CHANGING ROOM EXTENSION

Drawing Title:
PROPOSED ELEVATIONS

Scale (at A1): As indicated Project No.: 24/201

Status: **PLANNING** Status: **SO**

Drawing No.: **EFC-PAS-XX-ZZ-DR-A-10011** Revision: **P01**

Copyright, Designs and Patents Act (1988)
This drawing must not be reproduced without the permission of Designer.