




Use figured dimensions only. DO NOT SCALE.
All dimensions are in millimetres unless noted otherwise.
All levels are in metres above ordnance datum unless noted otherwise.
This drawing must be read in conjunction with all other relevant drawings and specifications from the Architect and other consultants.
© KUFIC 2024

NOTES:

KEY

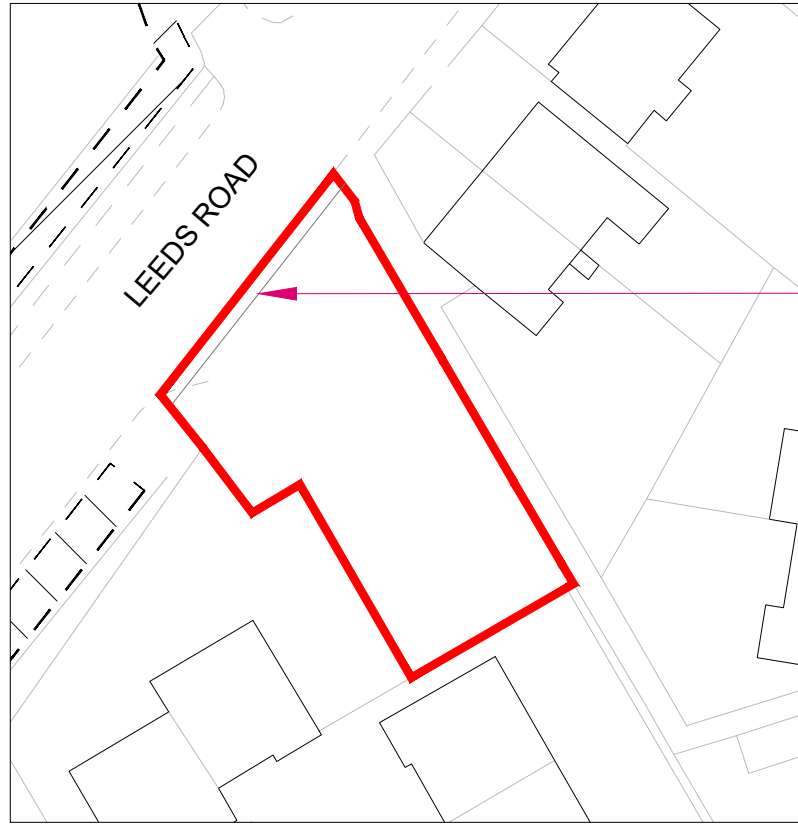

EXISTING GATE ACCESS

EXISTING SITE PLAN
1:500@A3



EXISTING GATE ACCESS

AREA TO REMAIN CLEAR

TURNING AREA FOR 7.5T VEHICLE

PROPOSED SITE PLAN
1:500@A3

KUFIC ARCHITECTS

Suite 24 Batley Business Park,
Technology Drive,
Batley WF17 6ER

Tel: 01924 694 404
info@kufic.co.uk
www.kufic.co.uk

PROJECT:
LAND ADJ 314 LEEDS ROAD

TITLE:
CHANGE OF USE FROM VACANT LAND
TO STORAGE OF PLANT

DESCRIPTION:
SITE PLANS

DATE: 21/11/24
SCALE: 1:1250 @ A4

DRAWN: HD
CHECKED: YA

DRAWING REF:
24318-D02-A

REV: