

Malkin Farm
 Brow Lane
 Holmfirth
 HD9 2RJ
 07946872499

paul@paulmatthewsarchitectural.co.uk

www.paulmatthewsarchitectural.co.uk

Company Registration Number: 09898149 – Company Registered in England and Wales

Do not scale from drawing, use figured dimensions only.

All dimensions must be checked and verified on site prior to commencement of works and architect to be notified of any discrepancies.

The copyright for these drawings remains the property of Paul MatthewsArchitectural Ltd. They must not be reproduced in any way without prior written consent from the originator (Paul MatthewsArchitecturalLtd).


Project
 First Floor Extension and Associated Alterations to Dwelling at, 91 Marsh Lane Shepley, Huddersfield, HD8 8AP
 Client

Mr & Mrs S Jumma


Drawing Title/Issue

Elevations as Proposed


scale	date	sheet size	dwg. no.
1:100	11/2024	A3	24/1074/07c

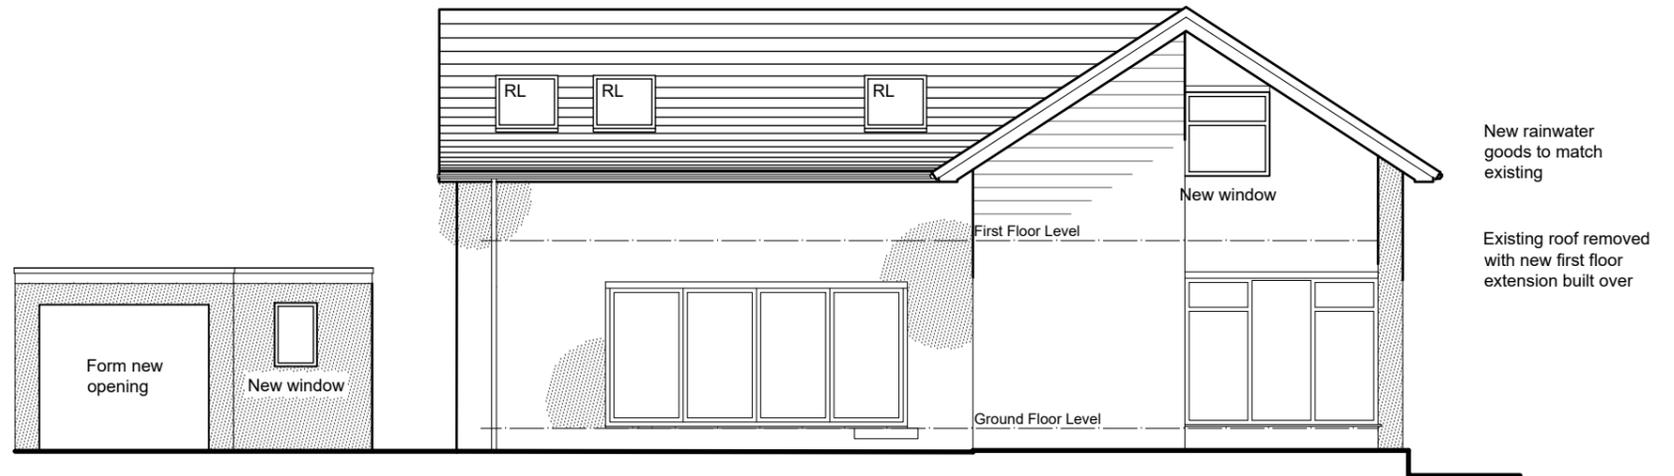


South Elevation
(rear)

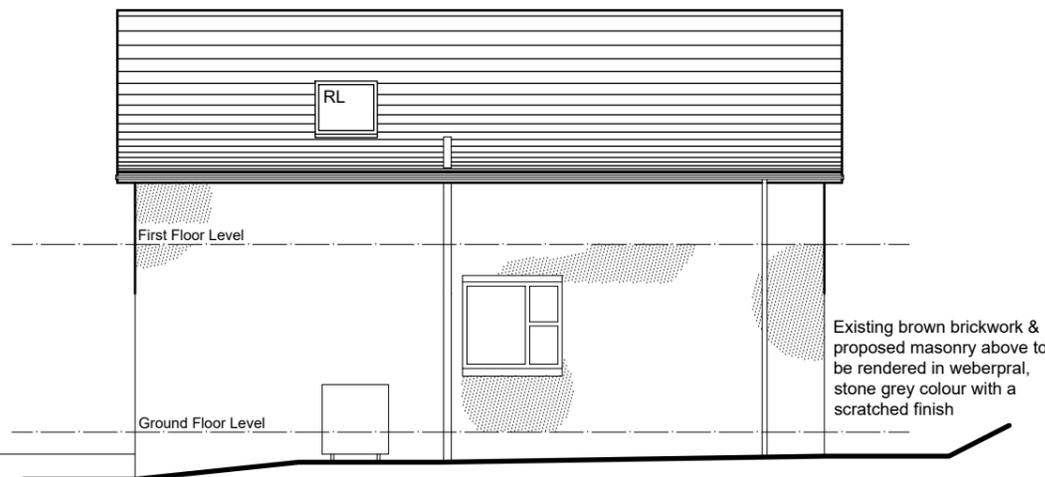

East Elevation
(side)

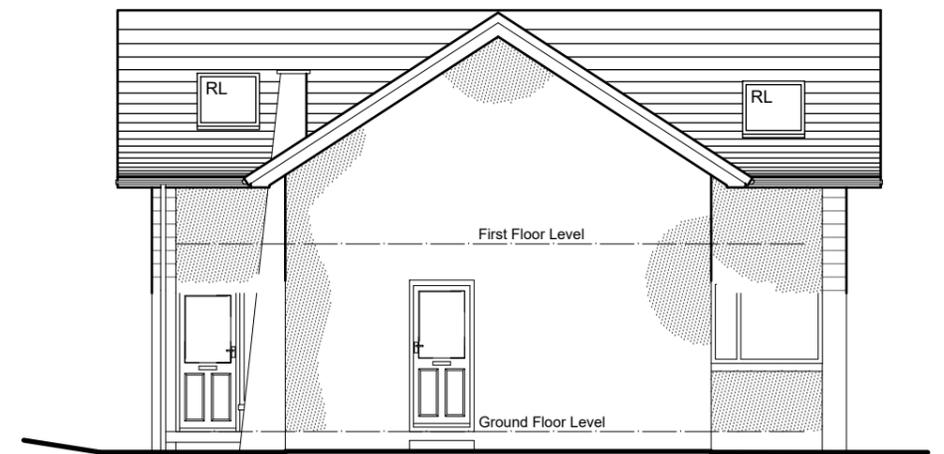

West Elevation
(side)

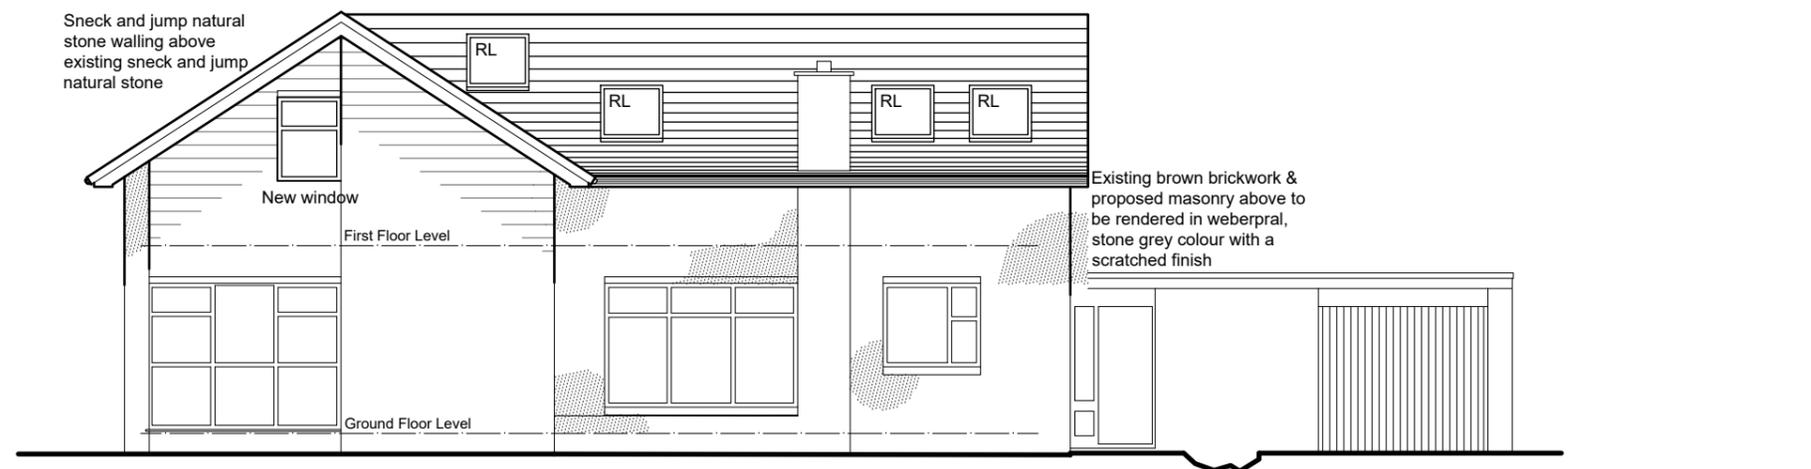

North Elevation
(front)

1:100

