



Rev	Date	Description	Drawn	Chkd
P01	13.11.24	East elevation amended	JT	SDW

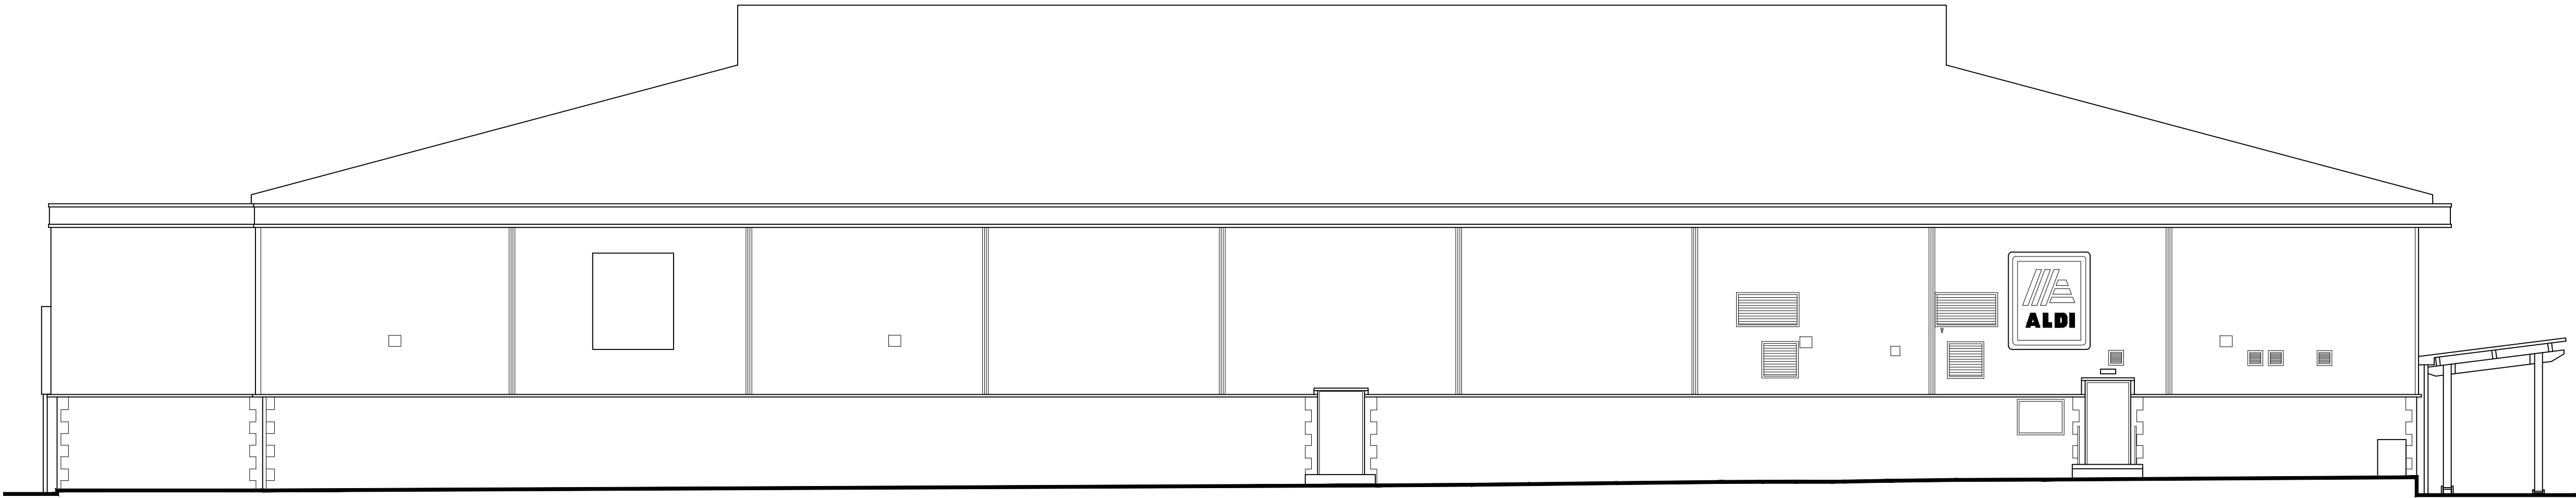


BECK ROAD

01 EXISTING WEST ELEVATION
1:100

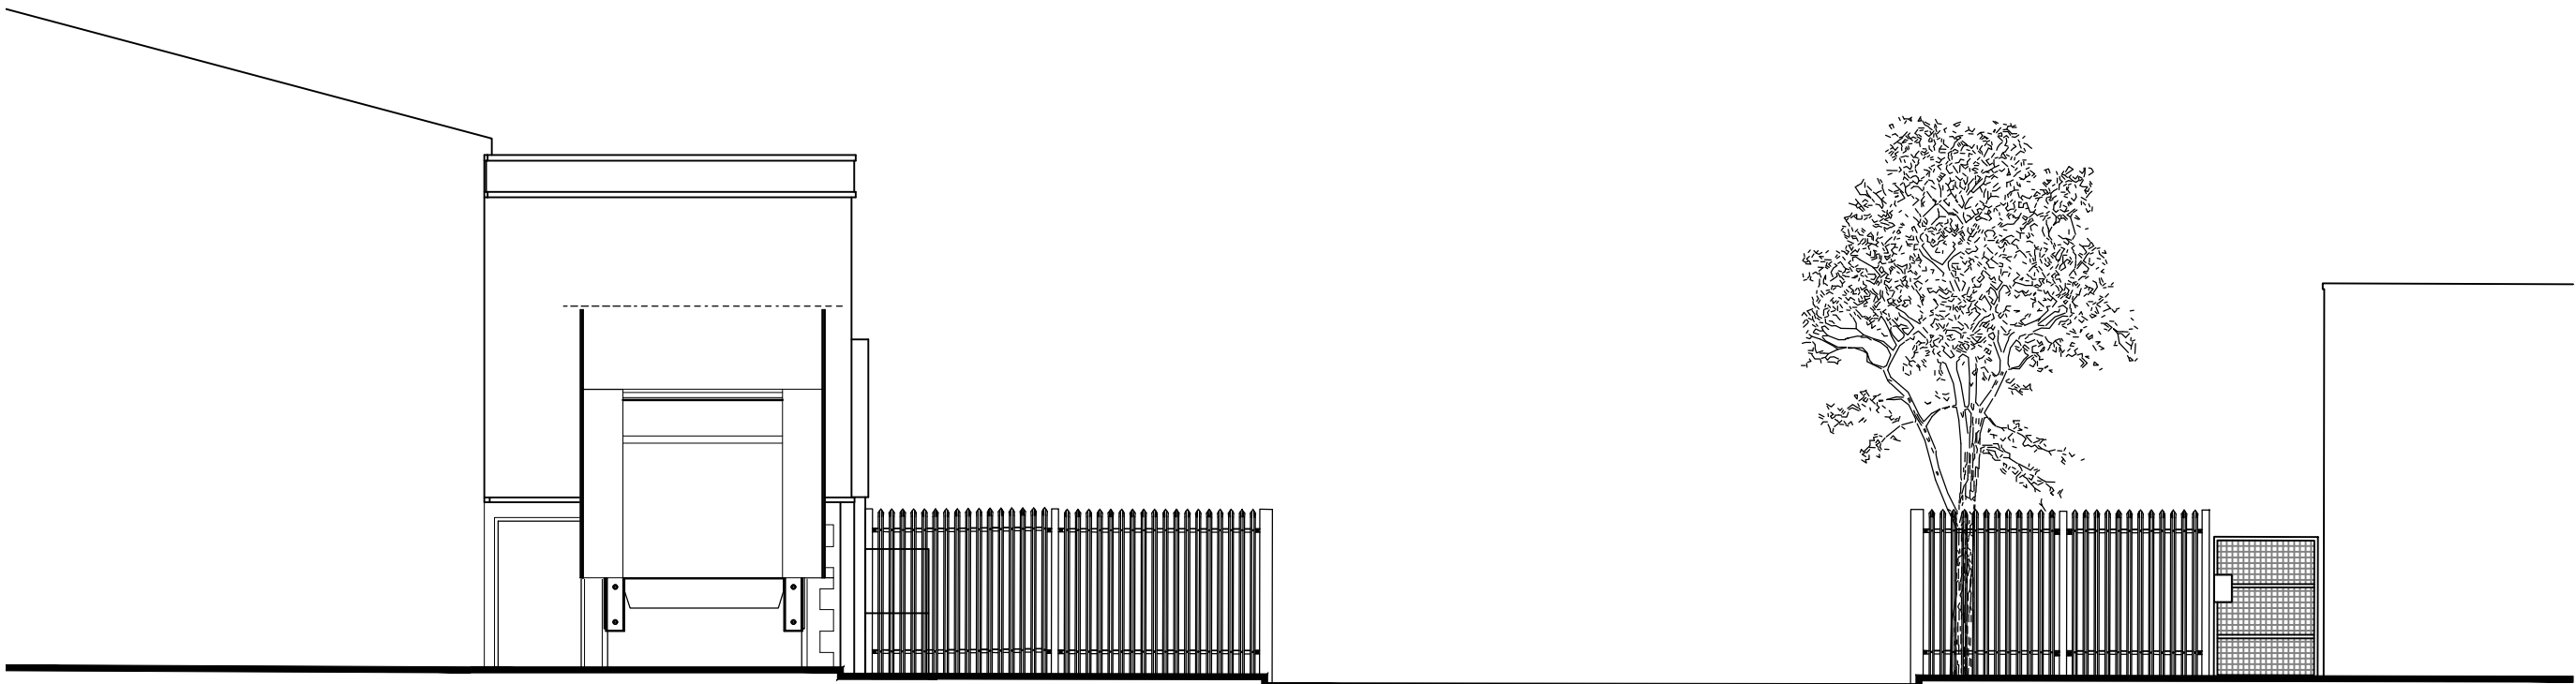

SERVICE YARD EXIT/ENTRANCE

02 EXISTING EAST ELEVATION
1:100

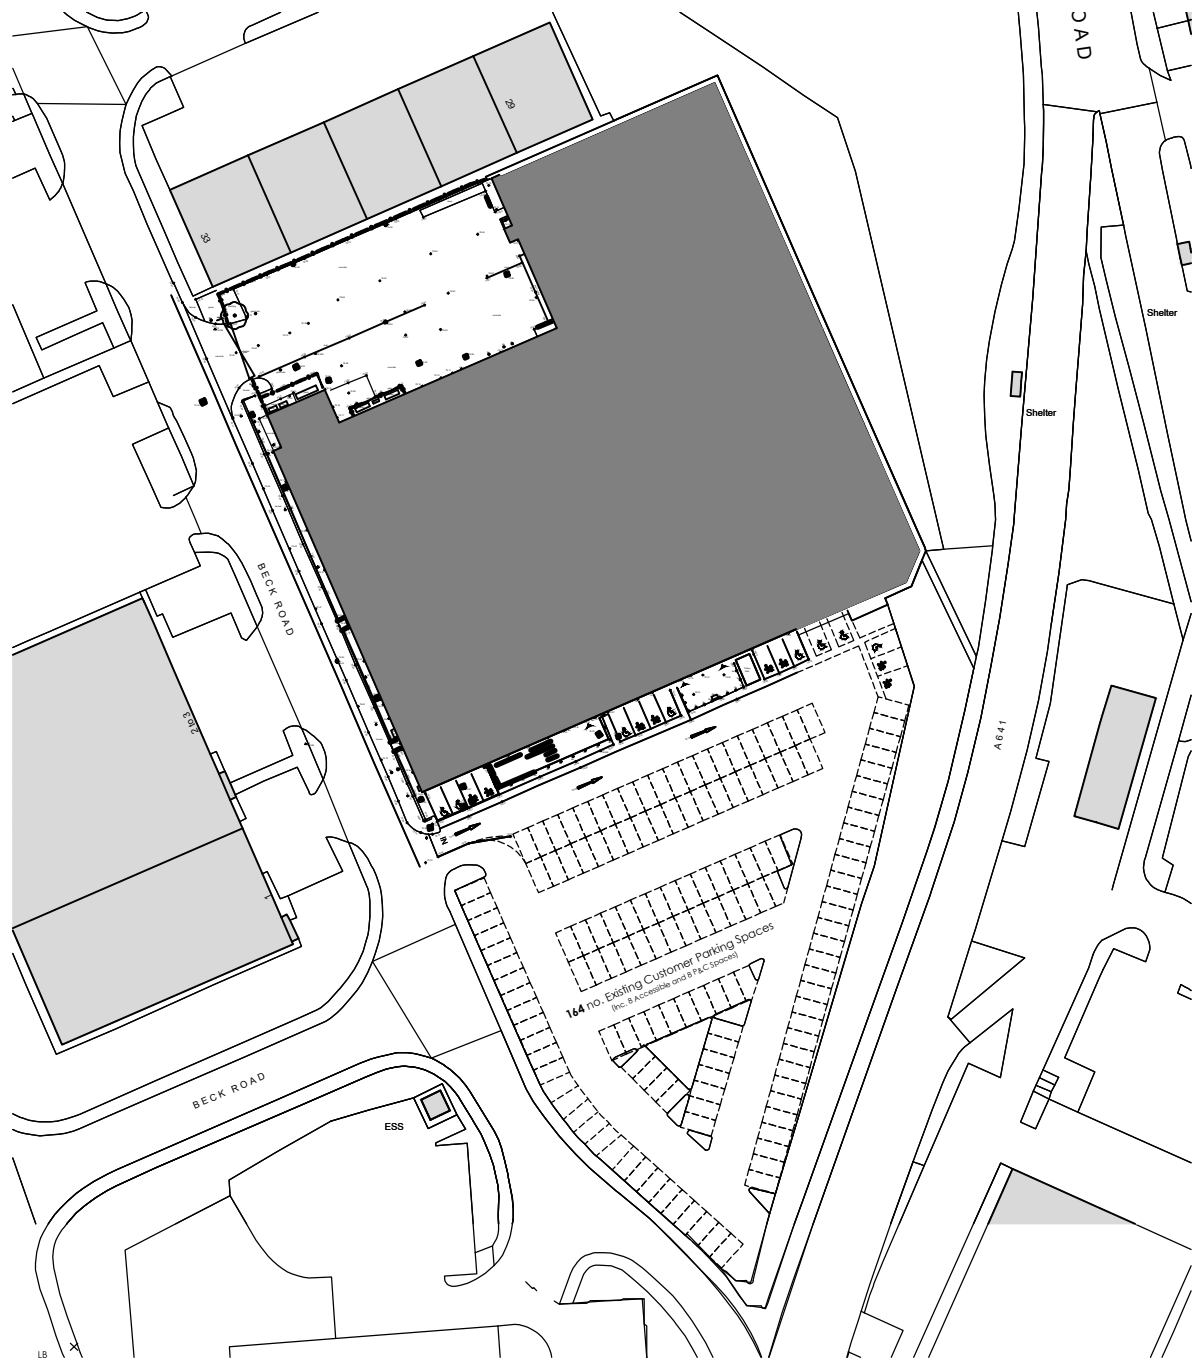

03 KEY PLAN
NTS

PLANNING DRAWING
This drawing has been prepared for submission to the relevant Local Authority as part of a Planning Application.
It is not intended to assist with the pricing of any elements.
For structural details refer to the Structural & Civil Engineers detailed design drawings & specifications.
For M&E information, refer to the M&E Engineers and sub-contractors design drawings & specifications.
Verify all dimensions and setting out on site, notify any discrepancies to the architect.
For Health & Safety information, refer to the Design Risk Assessments. This drawing is copyright and may not be reproduced in whole or part without written authority.



www.harrispartnership.com

Wakefield Manchester Milton Keynes Reading London Harrogate

Client

ROPEMAKER PROPERTIES

Project Title
PROPOSED DEVELOPMENT

HUDDERSFIELD RETAIL PARK
BECK ROAD, HUDDERSFIELD
HD1 5DG

Drawing Title
EXISTING ELEVATIONS 2 OF 2

Drawn	Checked	Scale	BA1	BIM Status	Date
JT	DRW	1:100	NA	NA	11/24

Drawing Status	Rev.	THP Project No
PLANNING	P01	18624

Project No.	Originator	Volume	Level	Type	Role	Number
18624	THPR	XX	EL	DR	A	1007

0 1000 2000 3000 4000 5000mm
SCALE 1:100