

**Notes**

THIS DRAWING IS TO BE READ IN CONJUNCTION WITH ALL OTHER RELEVANT DRAWINGS PREPARED BY CONSULTANTS AND SUB-CONTRACTORS.


DO NOT SCALE FROM THIS DRAWING

THIS DRAWING MUST NOT BE USED FOR CONSTRUCTION UNLESS IDENTIFIED AS SO UNDER 'ISSUE STATUS' (PAS1192-2:2013 STATUS CODE A)


REPORT ANY DISCREPANCIES TO THE ARCHITECTURAL DESIGNER OR REPRESENTATIVES THEREOF IMMEDIATELY.

ALL DIMENSIONS MUST BE CHECKED AND VARIFIED ON SITE BEFORE COMMENCING ANY WORK.


© COPYRIGHT R WATSON DESIGN SERVICES LTD. ALL RIGHTS RESERVED

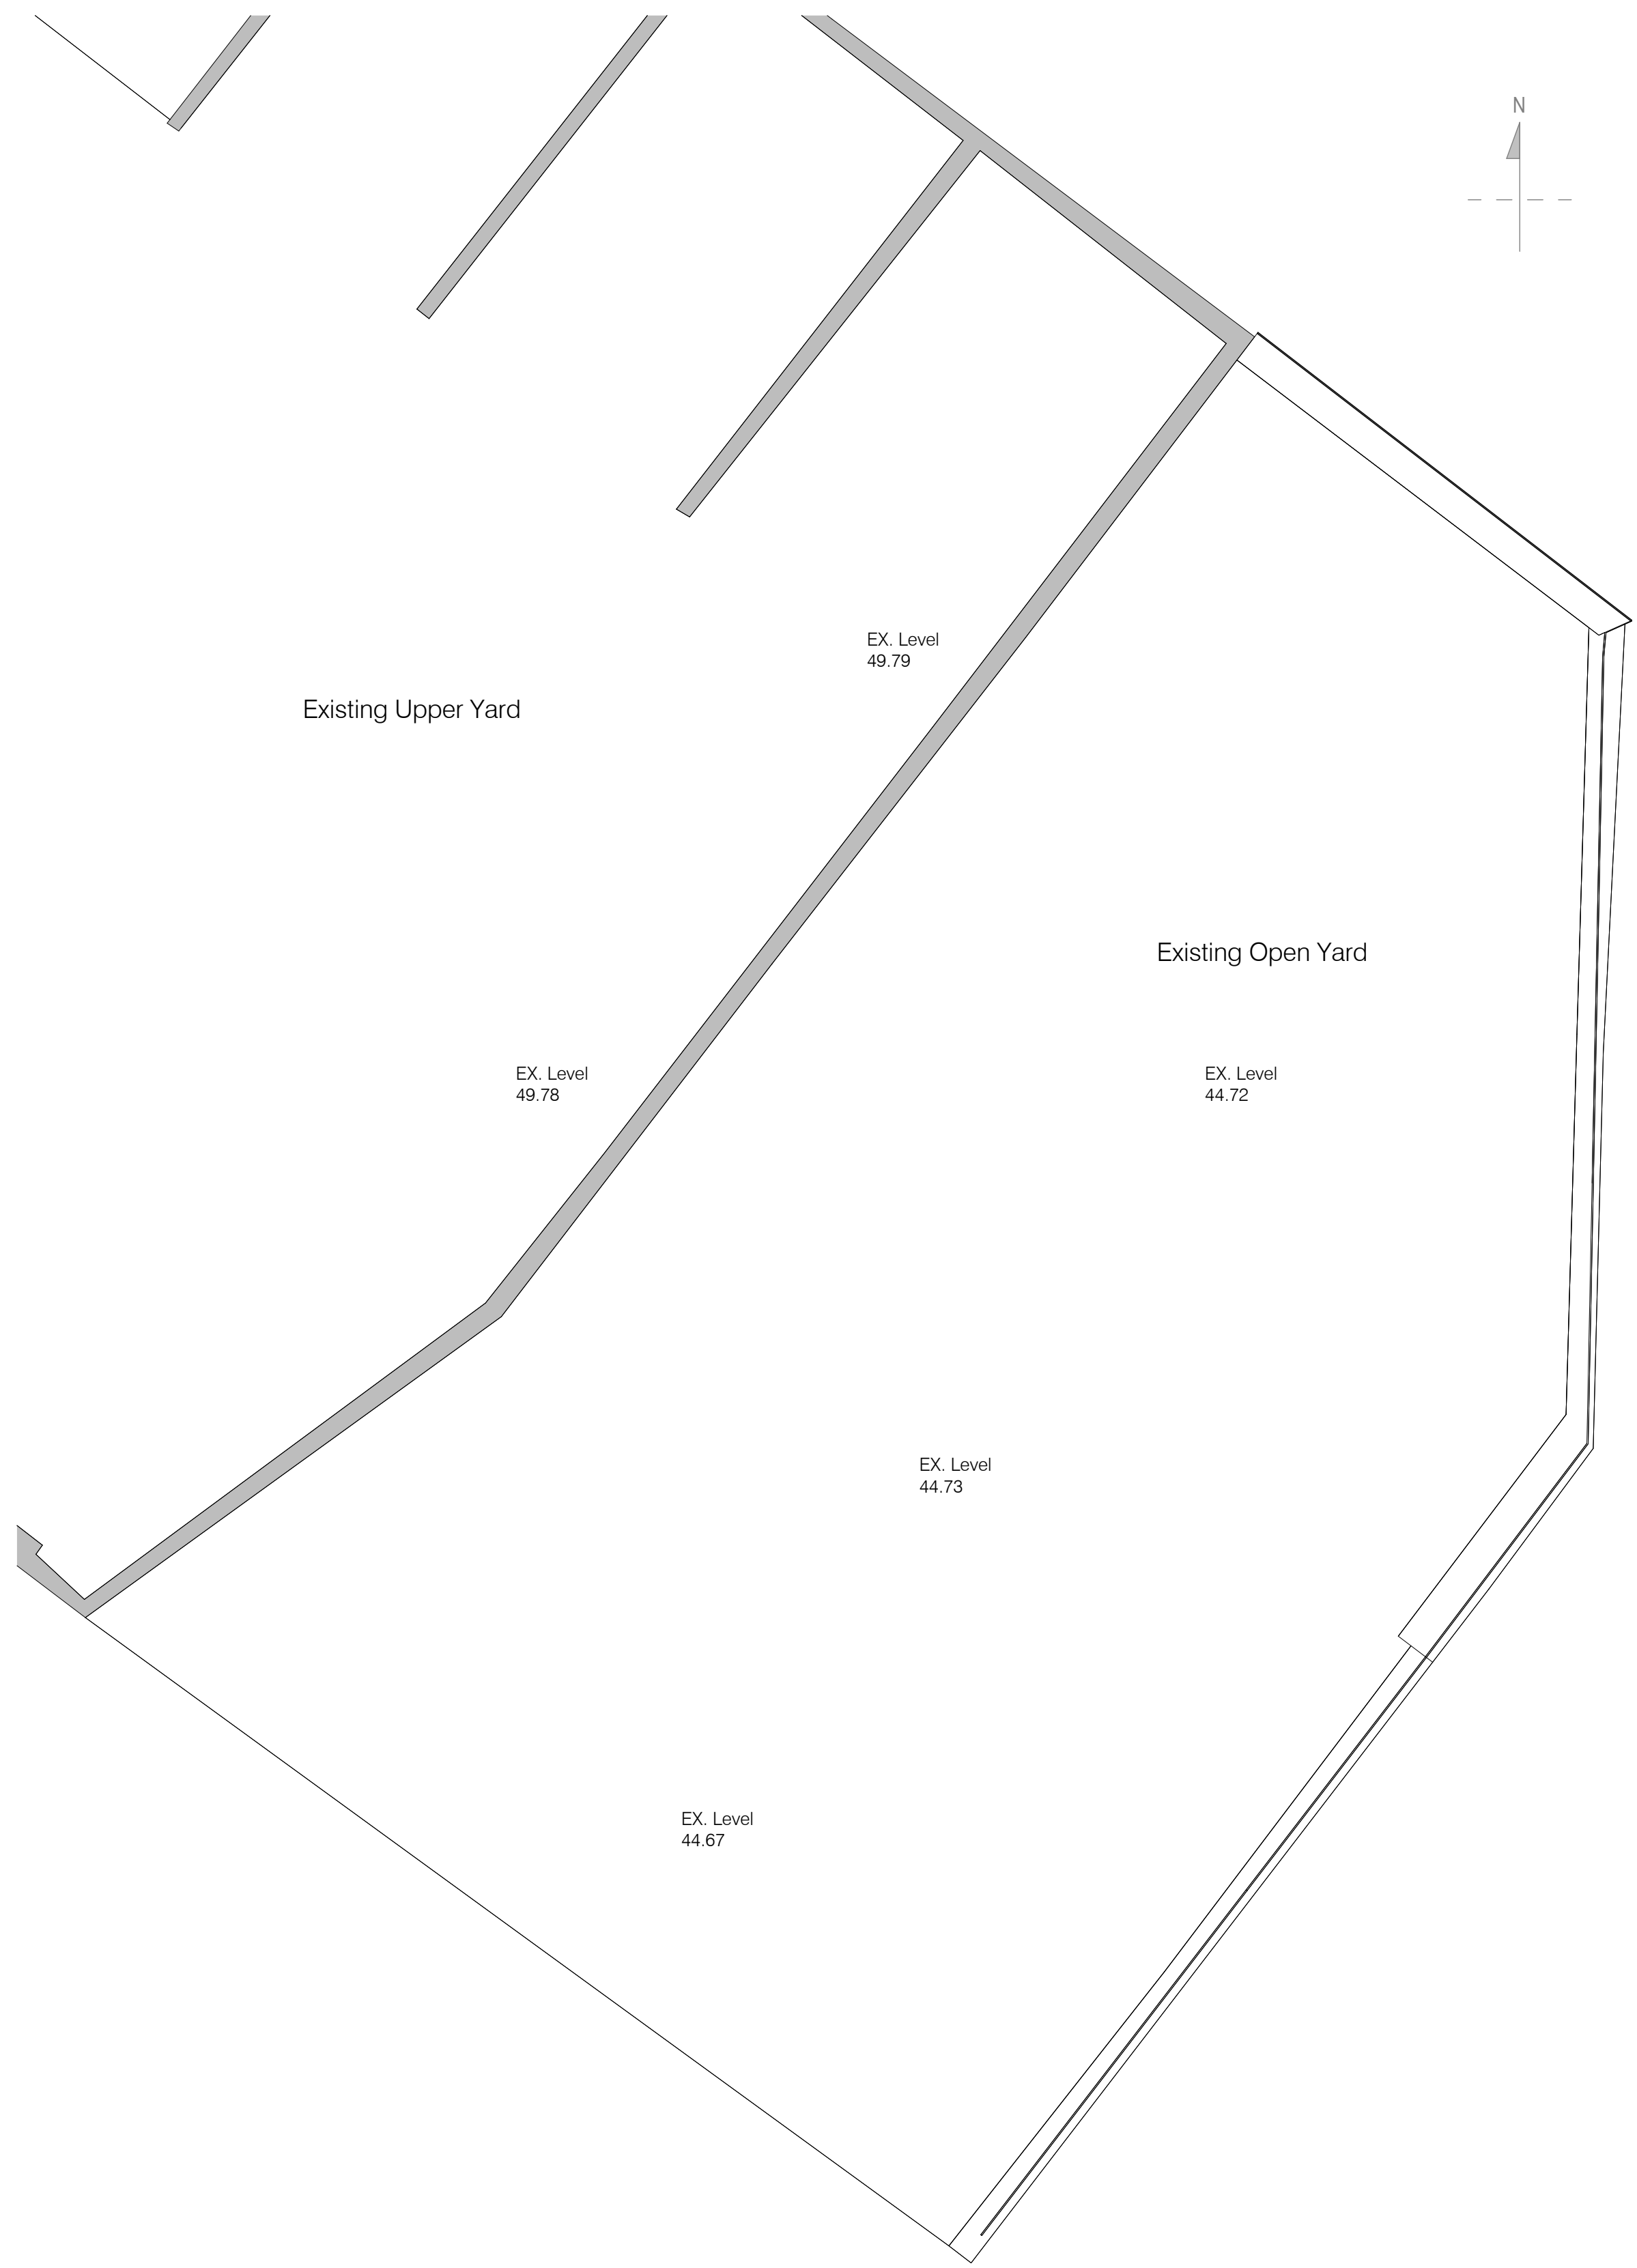

Existing Floor Plan  
Scale: 1 : 100

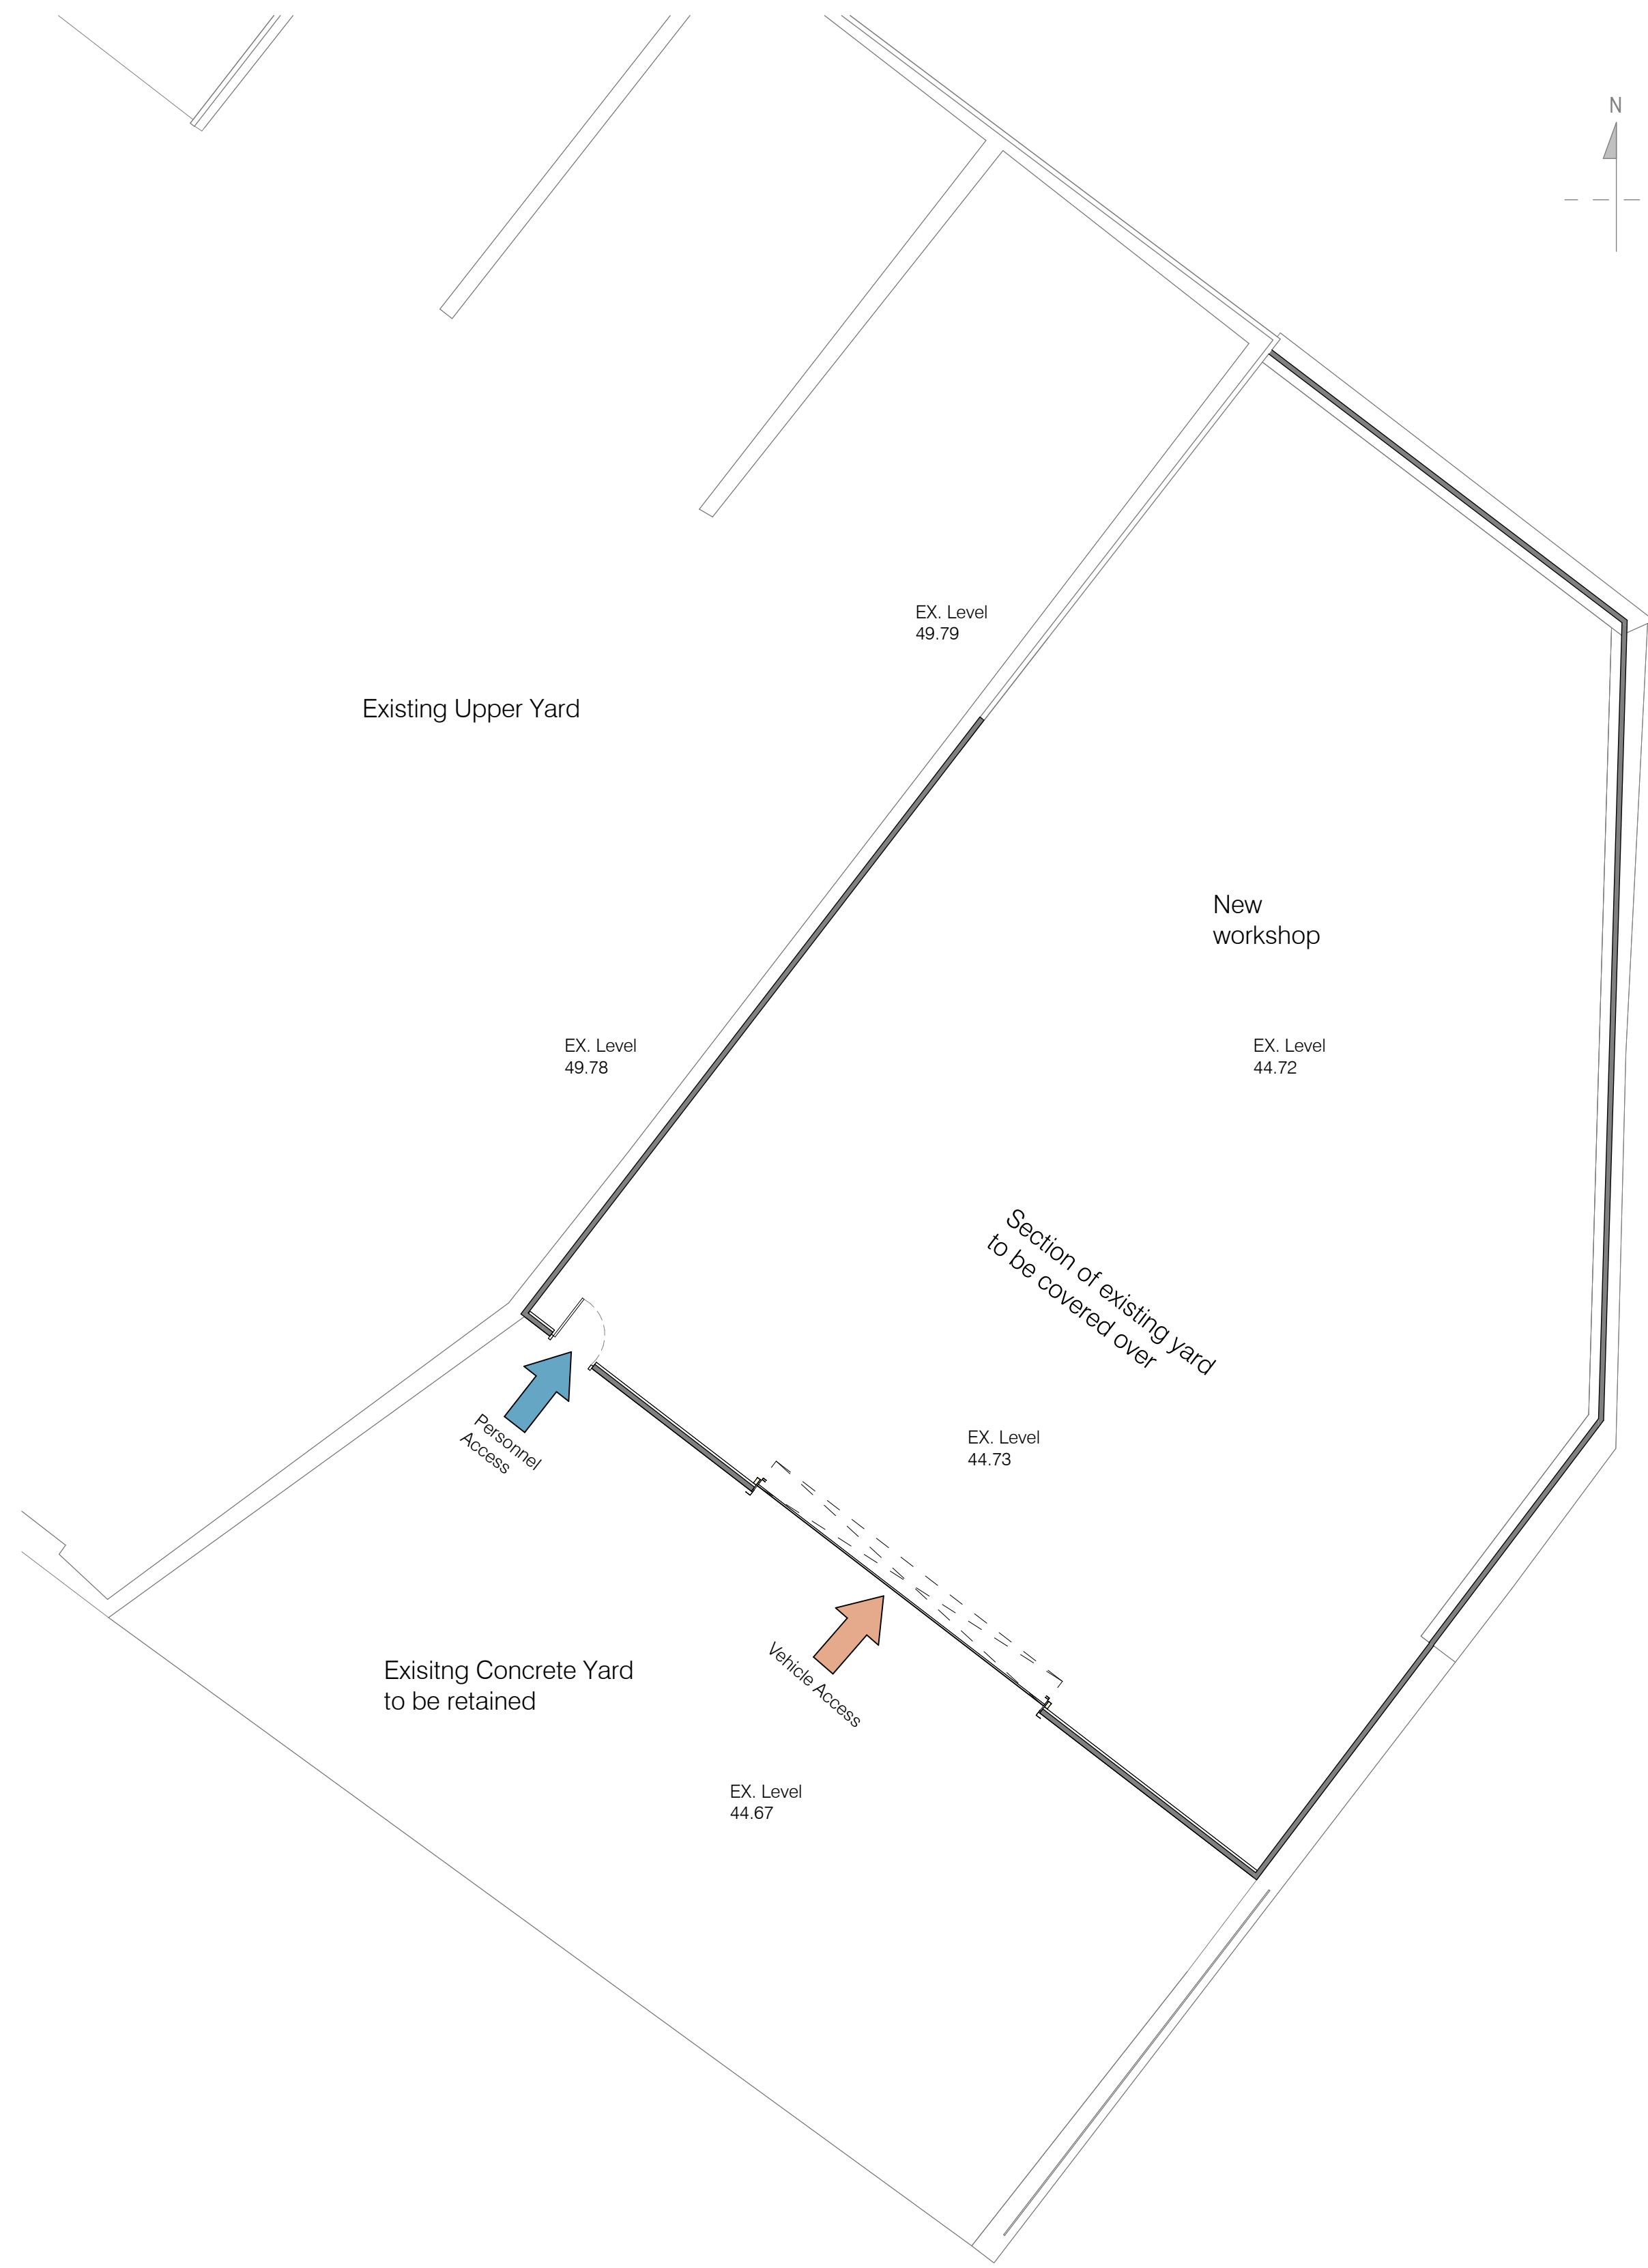

Proposed Floor Plan  
Scale: 1 : 100

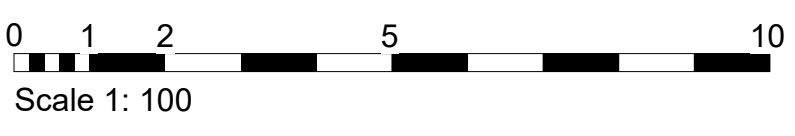

Rev.	Description	Date	By	App. By
B	Unit created in	02/12/2024	RW	RW
A	Initial Issue	23/09/2024	RW	RW

ORIGINAL BY	DATE OF ISSUE	APPROVED BY	PROJECT REF.
RW	10/07/18	Approver	23013

**PROJECT INFORMATION:**  
**Proposed New Industrial Unit**  
 Limes Hill Road,  
 Dewsbury,  
 West Yorkshire,  
 WF12 9EQ

**PROJECT REF:** 23013  
**MODEL REF:**

**CLIENT:**  
 Cowap Mobile Welding Services Ltd.

**CLIENT REF:**

**DRAWING TITLE:**  
 Existing & Proposed Floor Plan for New Workshop

**REF REF:** Existing & Proposed Floor Plan for New Workshop

**STATUS CODE:** S0  
**PURPOSE OF ISSUE:** Work In Progress

**REFERENCE SHEET:** 10-010  
**SCALE @:** 1 : 100

**R WATSON DESIGN SERVICES LTD.**  
 CHARTERED ARCHITECTURAL TECHNOLOGIST

e: info@rwdsttd.com m: 07841 592534  
 www.rwdsttd.com

28 Eaton Lane | Davenham | Northwich | Cheshire | CW9 5JL

DRAWING NUMBER:	PROJECT:	ORGANISATION:	ZONE:	LEVEL:	TYPE:	ROLE NUMBER:	REV:
23013-RWD-ZZ-XX-DR-A-10-010						B	B

RWT DATE: 02/12/2024 10:30:08 RWD DATE: 02/12/2024 14:11:06