

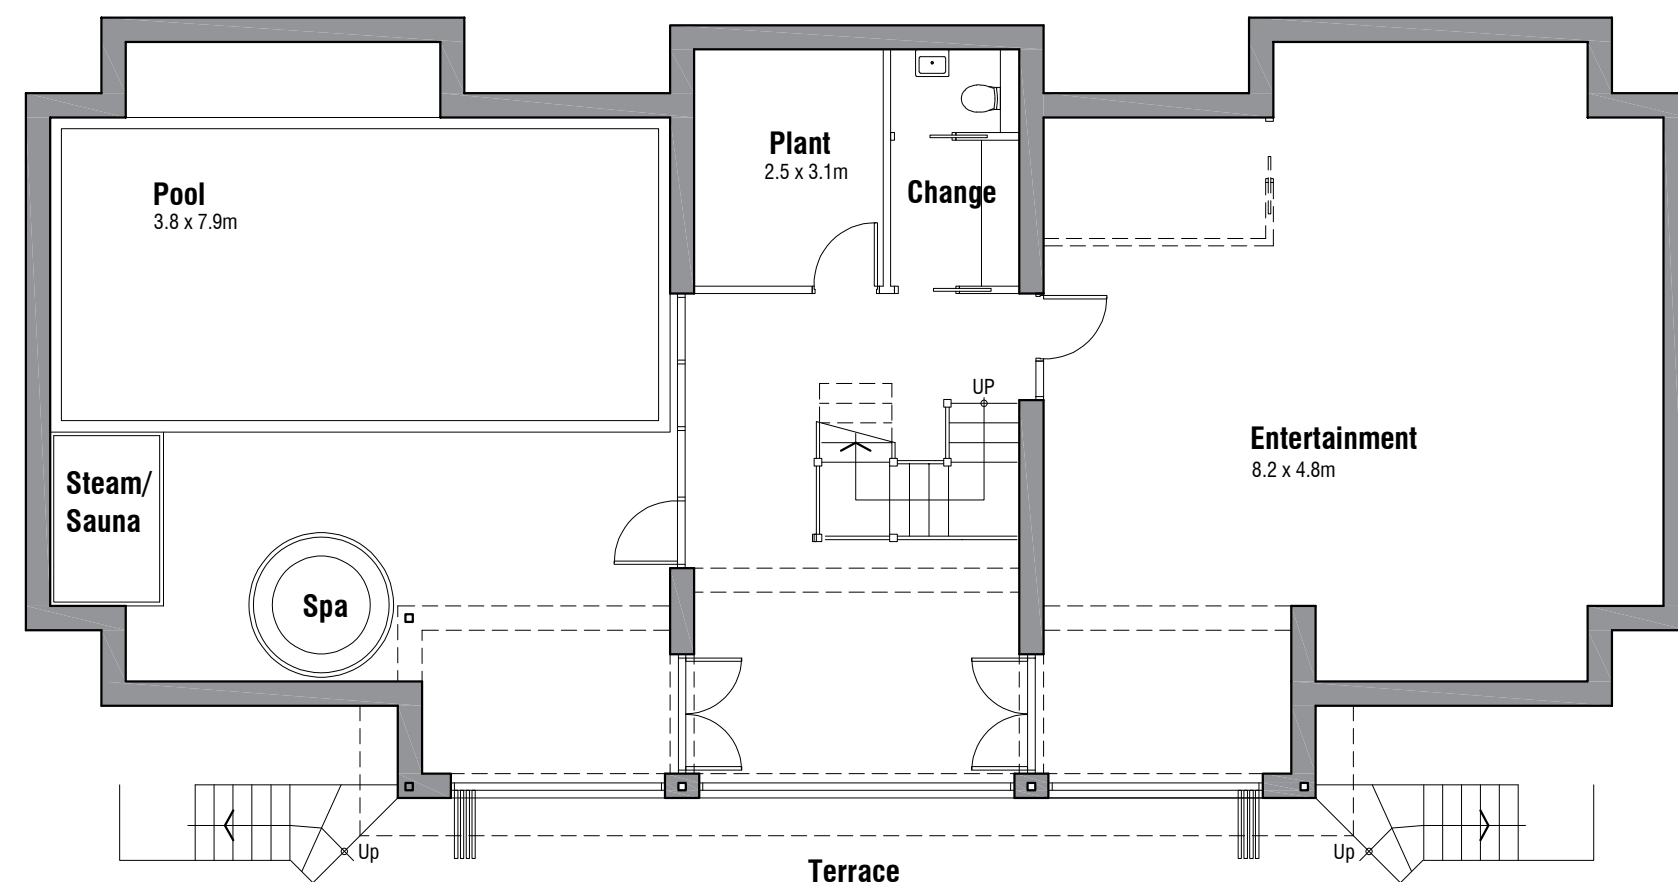
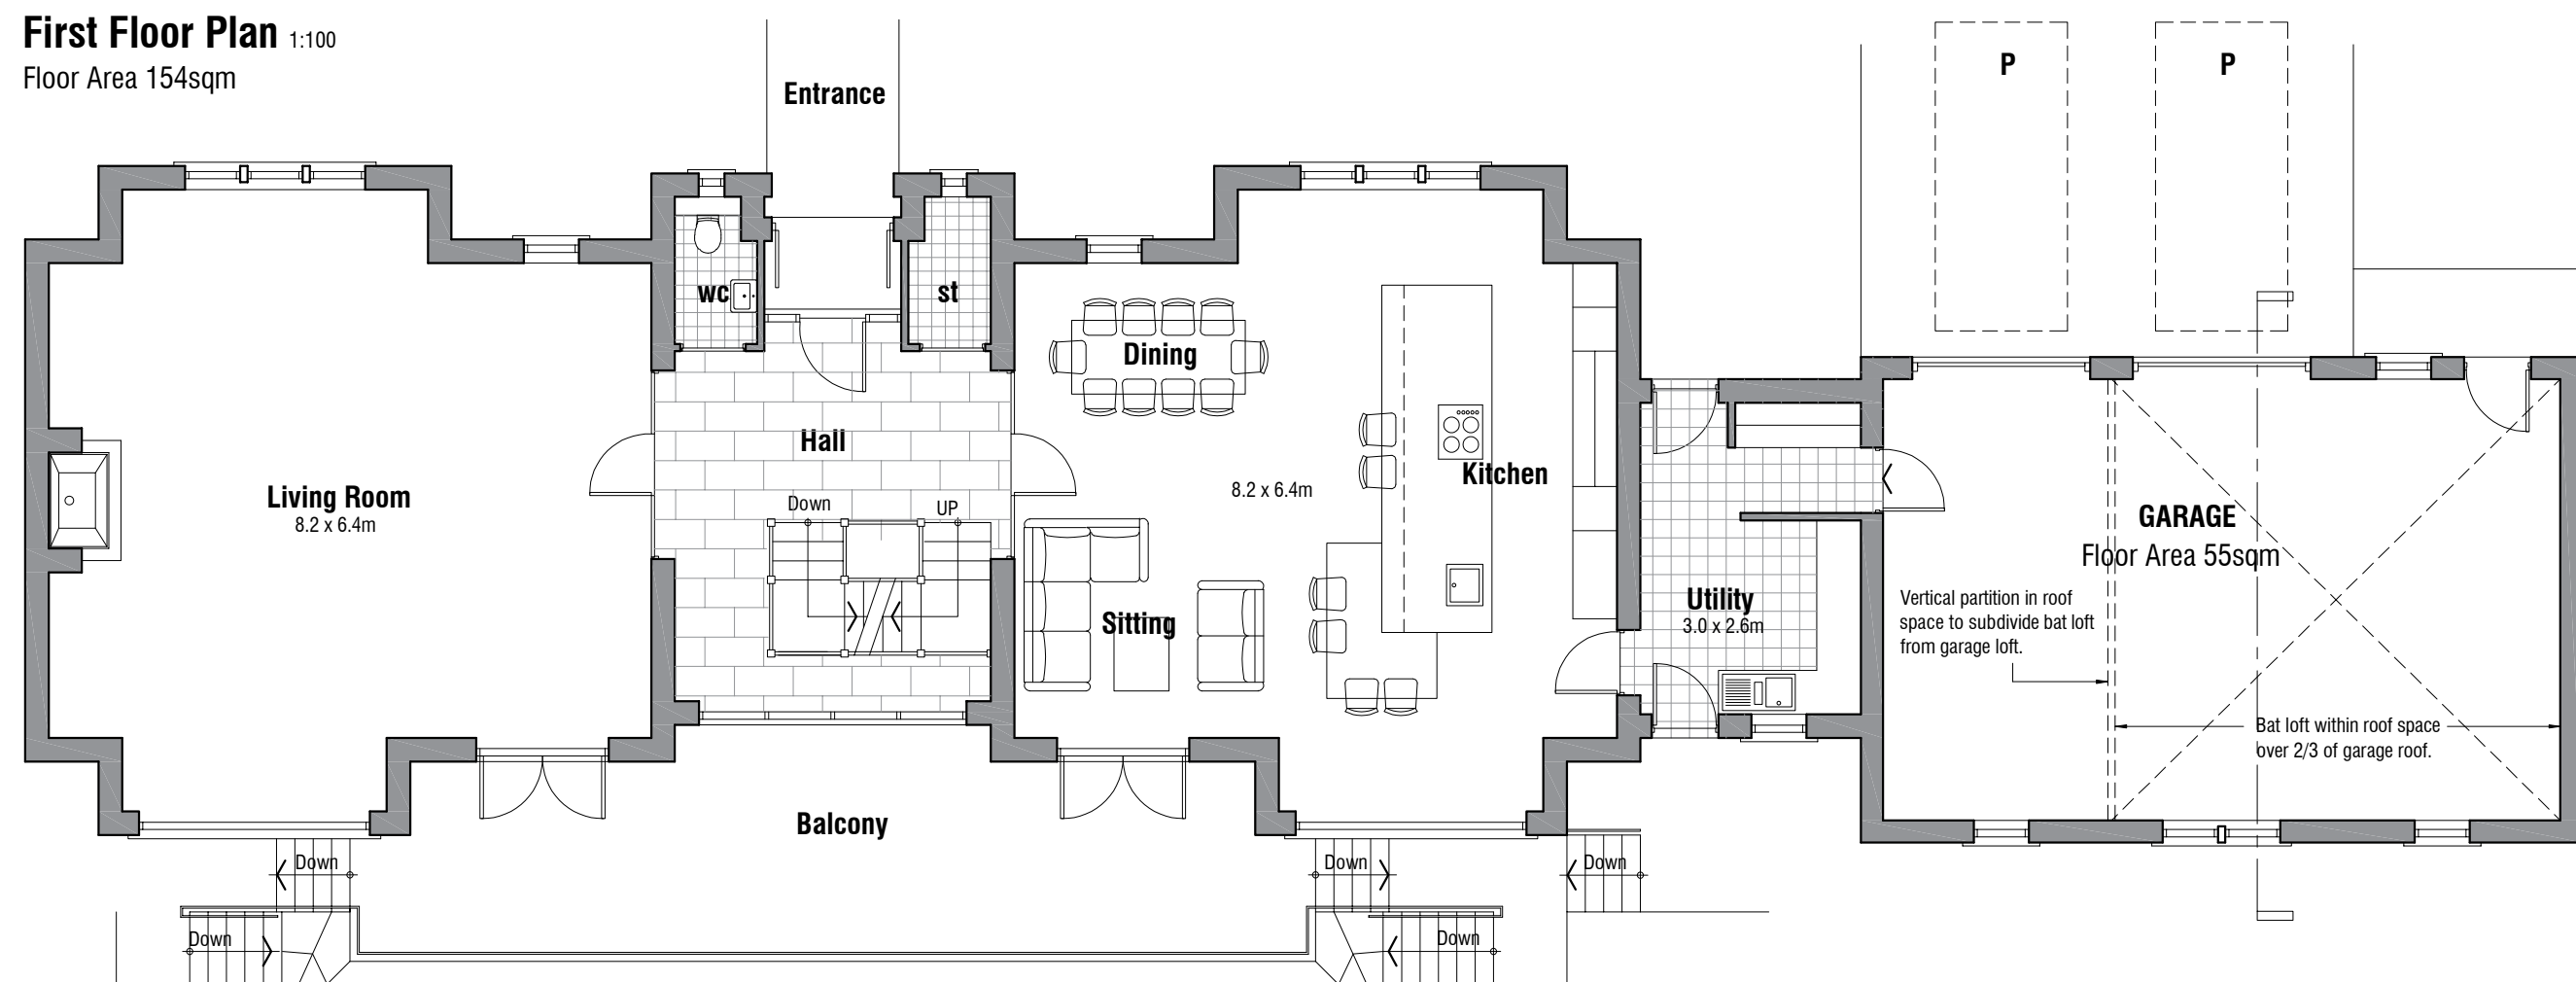
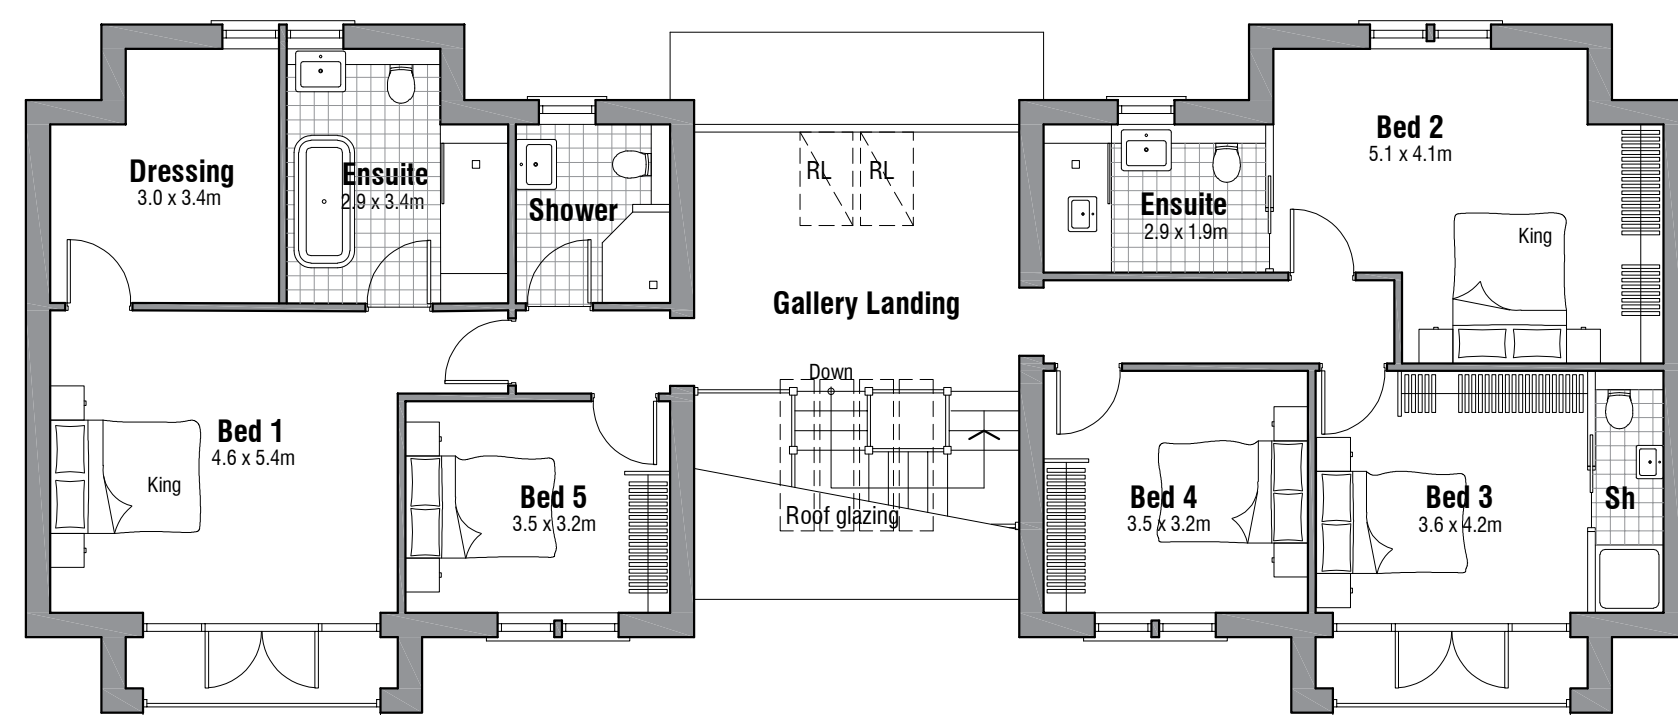
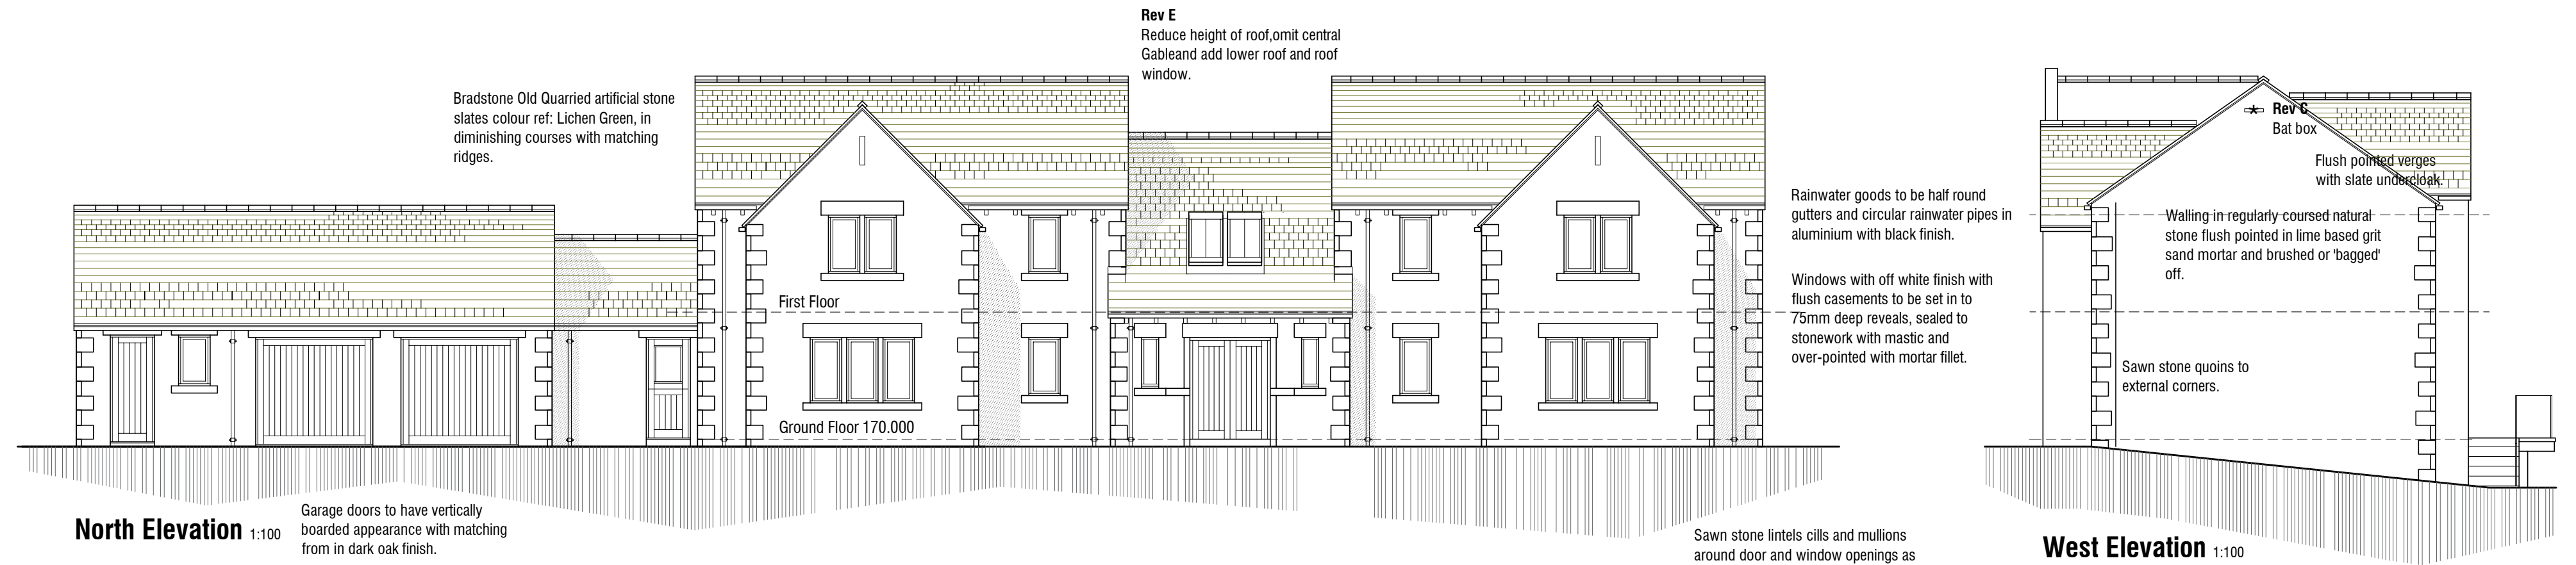


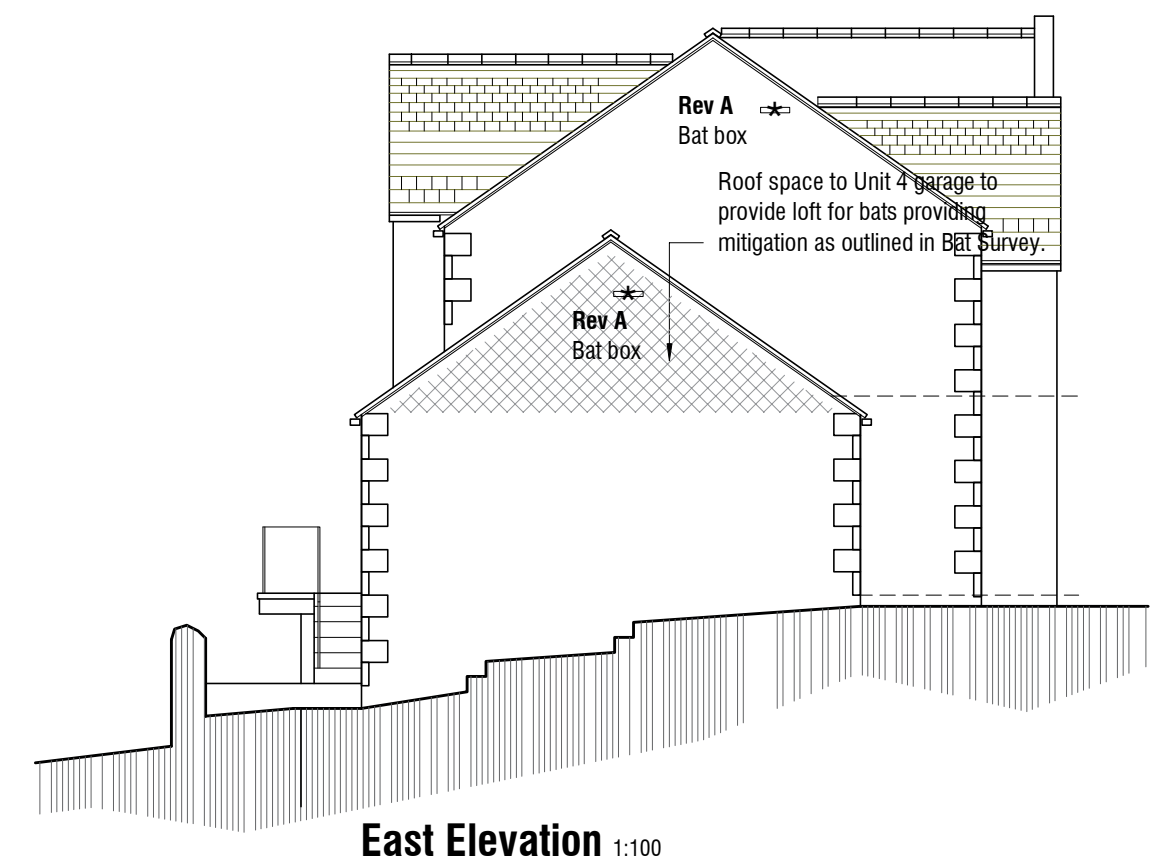

Gross Internal Floor Areas:

Lower Ground Floor	183sqm
Ground Floor	168sqm
First Floor	154sqm
Total	505sqm

Excludes Garage - 55sqm

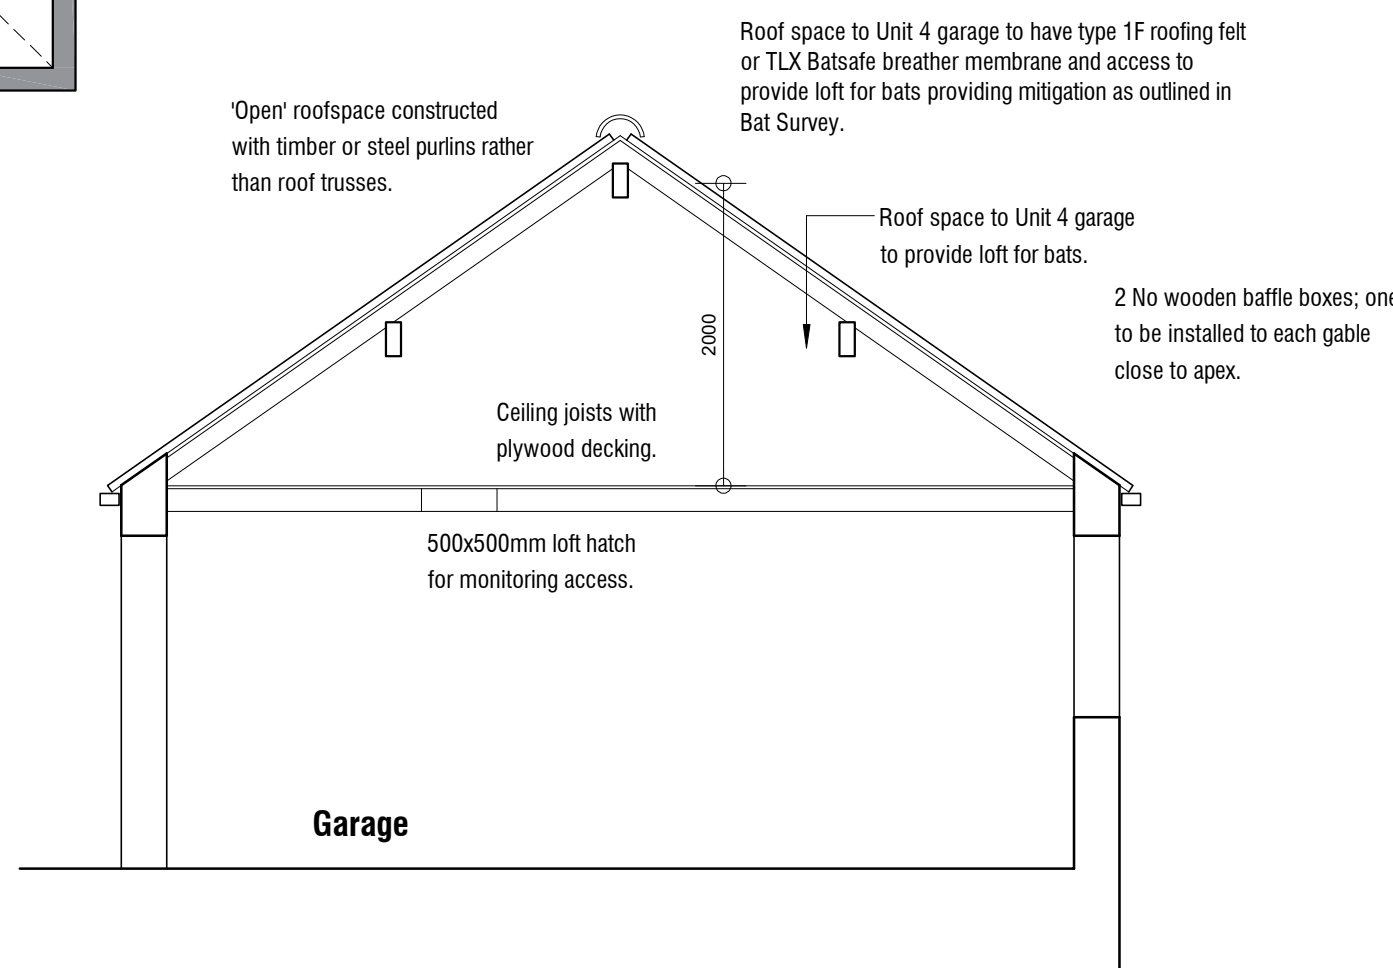

Rev E 15.05.2023 - Reduce roof height and glazing to central zone of North/South Elevations; add ground levels to South Elevation to field at rear.

Rev D 12.01.2023 - Confirm timber cladding to south elevation.

Rev C 24.10.2022 - Add bat loft details.

Rev B 19.10.2022 - Update design.

Rev A 23.08.2022 - Amend pool design; add overhang to balcony at rear.

RESIDENTIAL DEVELOPMENT WESTFIELD FARM FLOCKTON WF4 4DW			
PROPOSALS			
UNIT 4			
mboothdesign architectural design and building consultants			
Fairfield House Barnesley Close Barnsley S70 2PL M: 07683 666300 E: mark@mboothdesign.co.uk			
Scale	1:100 1:200 @ A2	Drawn	MJB
Date	AUG 2022	Ref.	22.19
Dwg No.	P11	Rev.	E
Copyright reserved. All dimensions in millimetres unless otherwise stated. Dimensions for setting out in existing buildings are to be checked and verified on site.			