



SITE SECTION AA
1:500

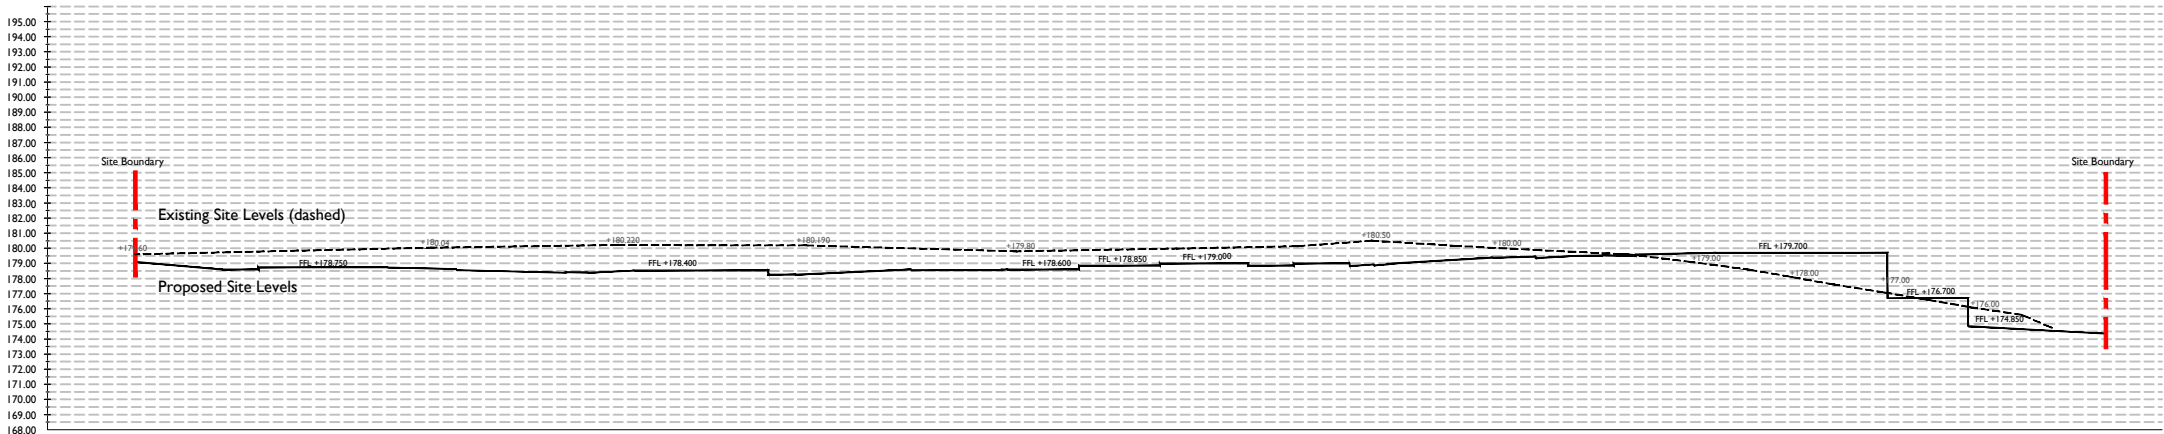

SITE SECTION BB
1:500

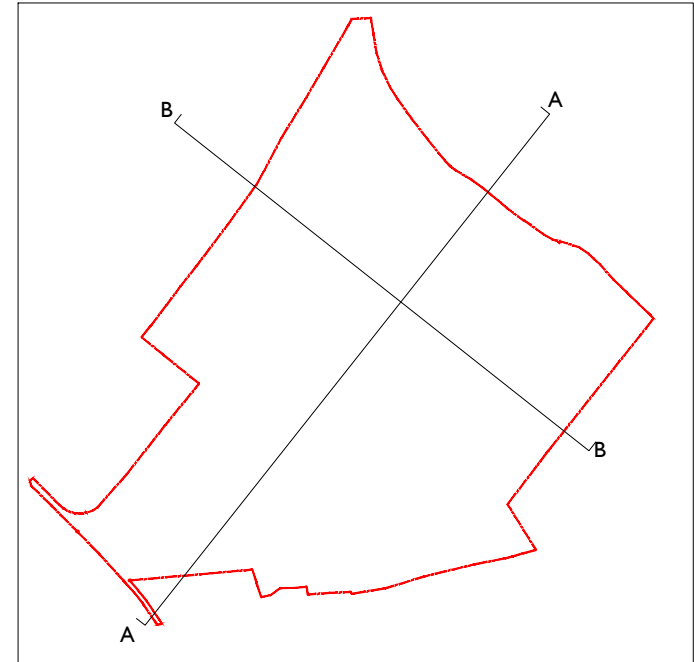

SITE PLAN
1:2500

P02	NEW SECTION ADDED	07.06.24	SM	MH
P01	DRAWING ISSUE	07.06.24	SM	MH
REV	COMMENT	DATE	DR	CH

THIS DESIGN IS COPYRIGHT ©

BBA
BREWSTER BYE ARCHITECTS

5 NORTH HILL ROAD, LEEDS, HEADINGLEY, LS6 2EN
T: 0113 2754000
info@brewsterbye.co.uk www.brewsterbye.co.uk

CLIENT

urban

JOB TITLE
RESIDENTIAL DEVELOPMENT
CLIFFE HILL, DENBY DALE
SITE SECTIONS

Drawn:	SM	Scale:	1:500 @ A3
Date:	JUNE 24	Checked:	MH
DWG NO	57116-BBA-02 ZZZDR-A-0262	REV:	P02

