



FIRST FLOOR
1 : 100

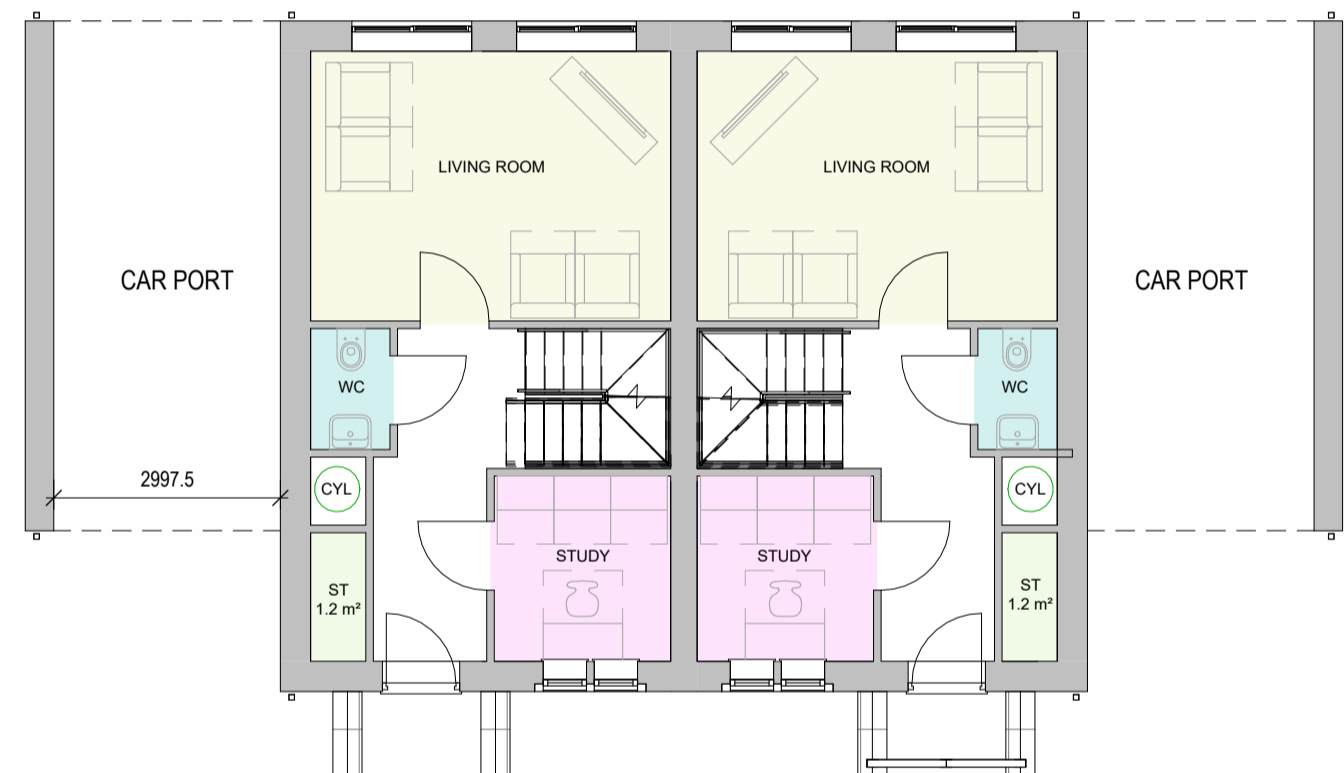

UPPER GROUND
1 : 100

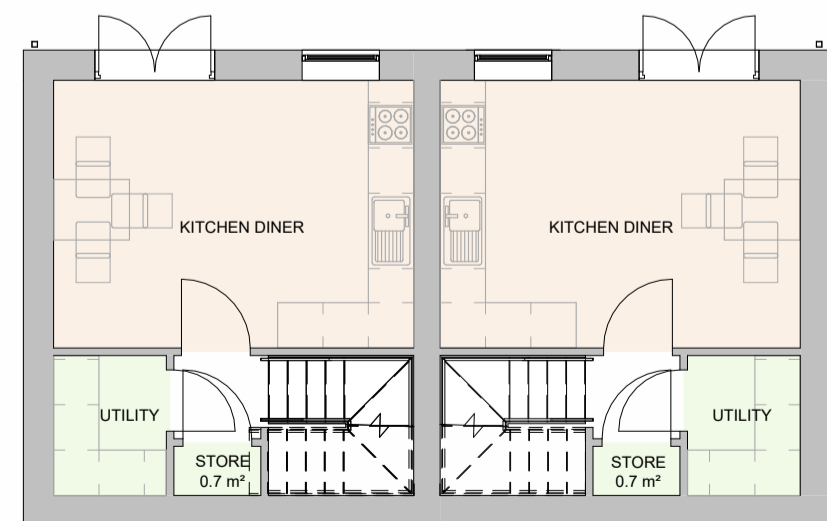


LOWER GROUND
1 : 100



FRONT ELEVATION
1 : 100



REAR ELEVATION
1 : 100

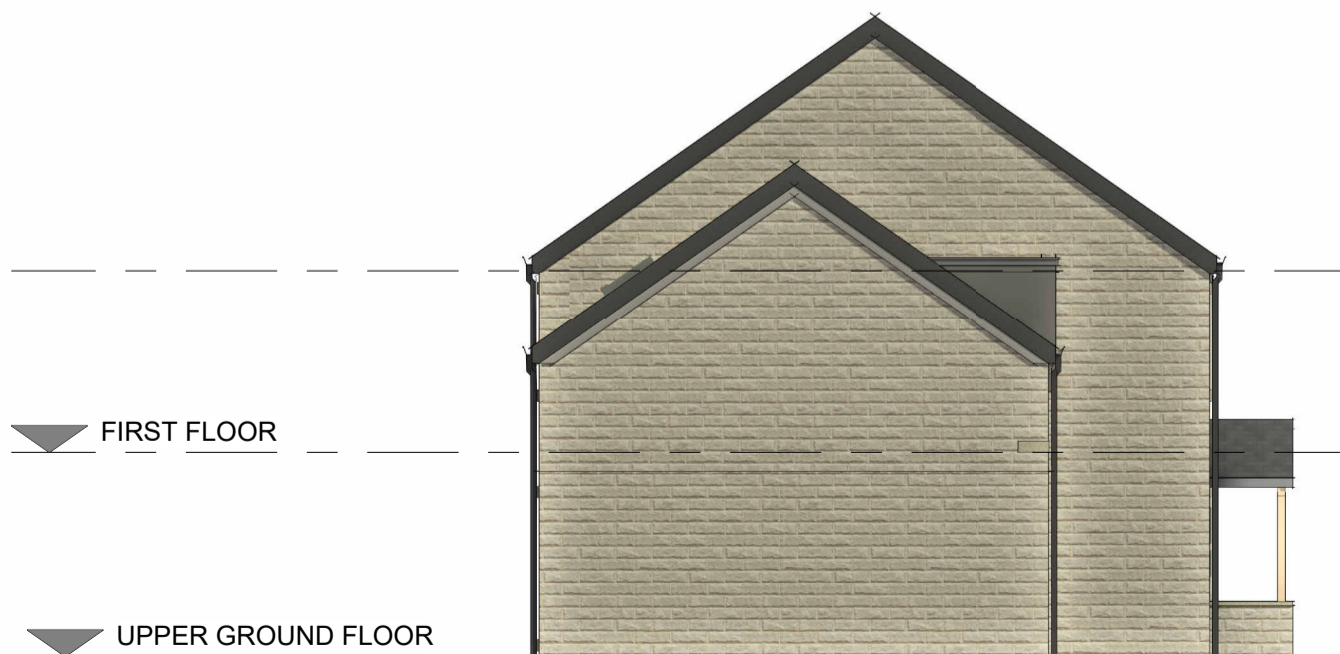

SIDE ELEVATION
1 : 100

REV	COMMENT	DATE	DR	CH
P01	First Issue	12/07/23	MT	MH

THIS DESIGN IS COPYRIGHT ©

BBA
BREWSTER BYE ARCHITECTS

5 NORTH HILL ROAD, LEEDS, HEADINGLEY, LS6 2EN
T: 0113 275 4000
info@brewsterbye.co.uk www.brewsterbye.co.uk

CLIENT

urban

JOB TITLE

RESIDENTIAL
DEVELOPMENT

DENBY DALE

BLOCK TYPE LL

Drawn: TC	Scale: 1 : 100@A2
Date: 07/07/23	Checked: MH
DWG NO: 57116 - BBA - 03 - LLZZ - DR - A - 0245	REV: P01