


SECOND FLOOR

1 : 100



REAR ELEVATION

1 : 100

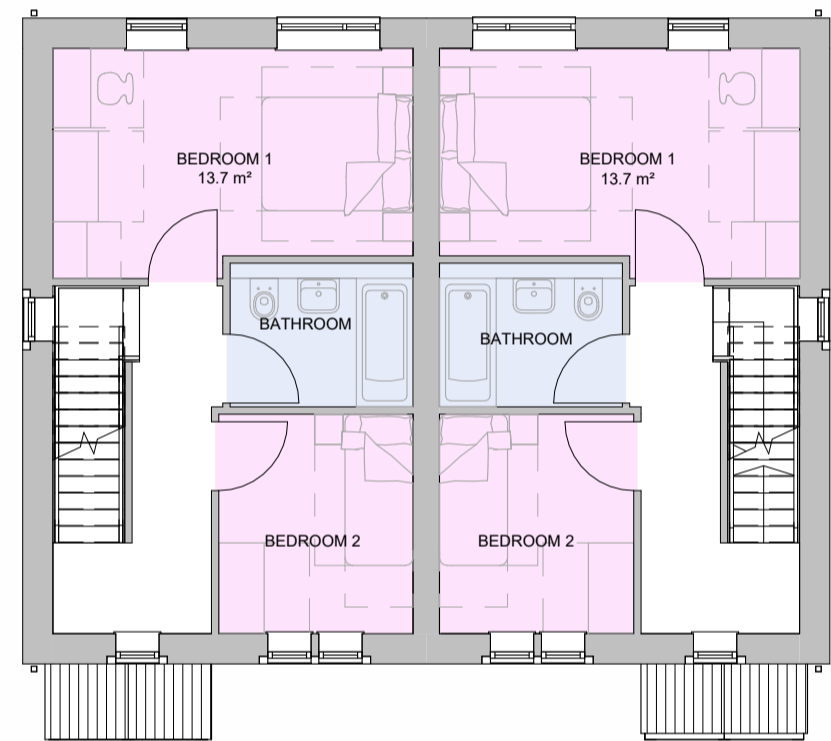


FIRST FLOOR

1 : 100




FRONT ELEVATION

1 : 100

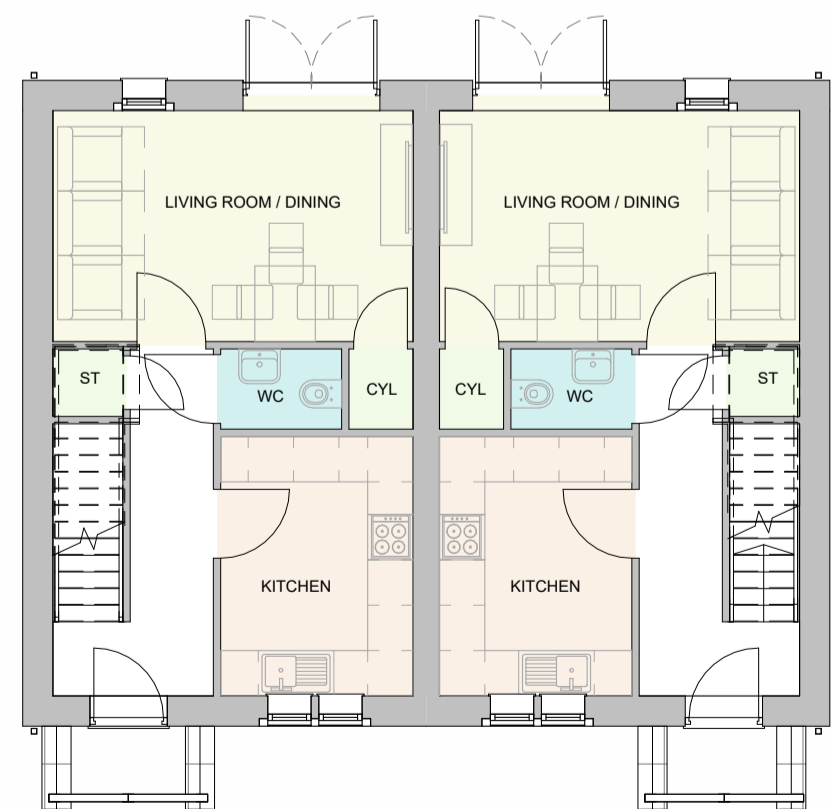

GROUND FLOOR

1 : 100

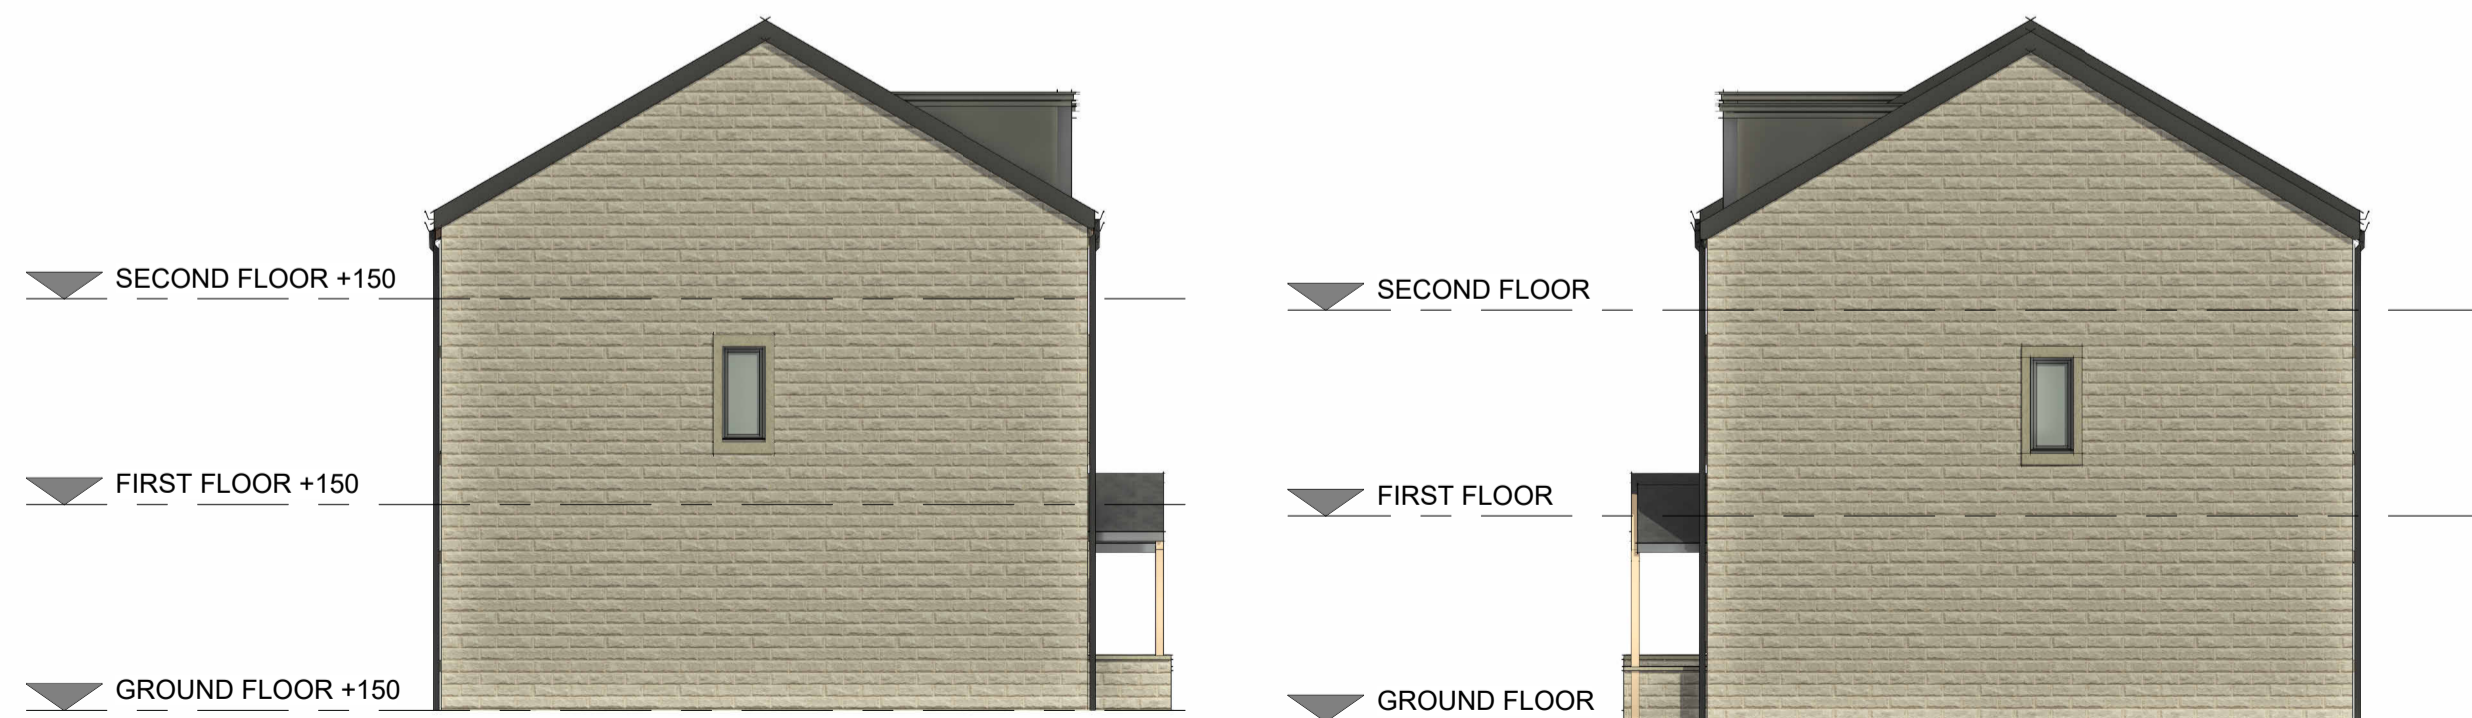

SIDE ELEVATION

1 : 100

Elevation 2 Copy 1

1 : 100

P02	Block amended to step	13/07/23	TC	MH
P01	First Issue	12/07/23	MT	MH
REV	COMMENT	DATE	DR	CH

THIS DESIGN IS COPYRIGHT ©



5 NORTH HILL ROAD, LEEDS, HEADINGLEY, LS6 2EN  
T: 0113 275 4000  
info@brewsterbye.co.uk www.brewsterbye.co.uk

CLIENT



JOB TITLE

RESIDENTIAL  
DEVELOPMENT

DENBY DALE

BLOCK TYPE KK

Drawn:	SB	Scale:	1 : 100@A2
Date:	29/06/23	Checked:	TC
DWG NO:	57116 - BBA - 03 - KKZZ - DR - A - 0241	REV:	P02