



GROUND FLOOR

1 : 100

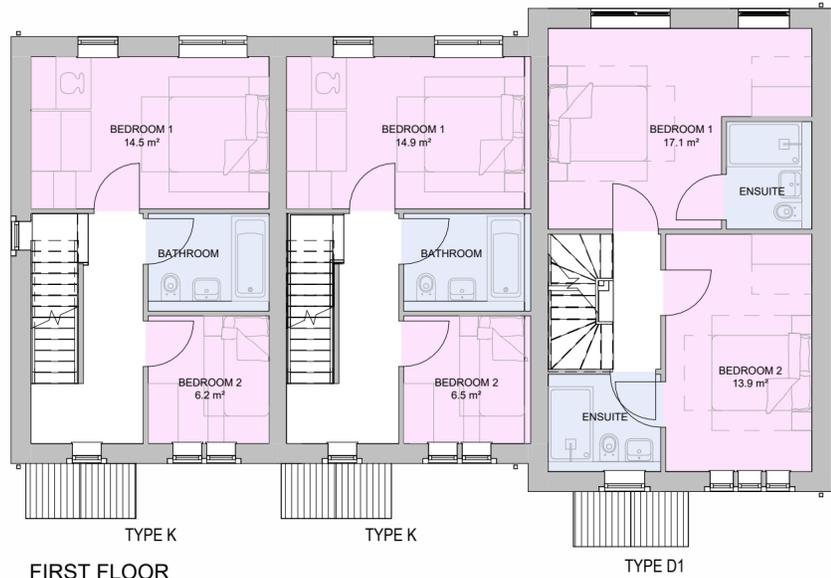

FIRST FLOOR

1 : 100

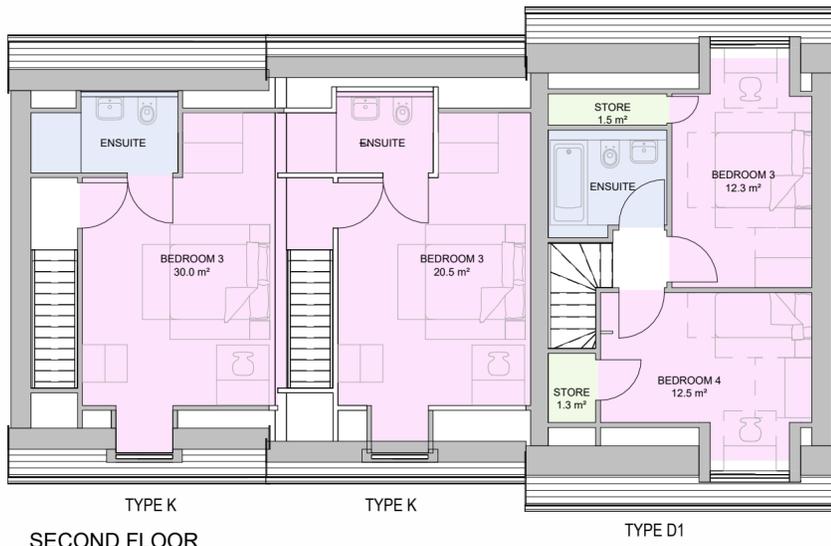

SECOND FLOOR

1 : 100



REAR ELEVATIONS

1 : 100



FRONT ELEVATION

1 : 100



LEFT SIDE ELEVATION

1 : 100



RIGHT SIDE ELEVATION

1 : 100

REV	COMMENT	DATE	DR	CH
P01	First Issue	13/03/24	MT	MH

THIS DESIGN IS COPYRIGHT ©



5 NORTH HILL ROAD, LEEDS, HEADINGLEY, LS6 2EN
T: 0113 275 4000
info@brewsterbye.co.uk www.brewsterbye.co.uk

CLIENT



JOB TITLE
RESIDENTIAL DEVELOPMENT
DENBY DALE

BLOCK TYPE KKD

Drawn: TC	Scale: 1 : 100@A2
Date: 13/03/24	Checked: MH
DWG NO: 57116 - BBA - 03 - KKDZZ - DR - A - 0249	REV: P01