



SECOND FLOOR
1 : 100



FIRST FLOOR
1 : 100




GROUND FLOOR
1 : 100



FRONT ELEVATION
1 : 100



REAR ELEVATION
1 : 100

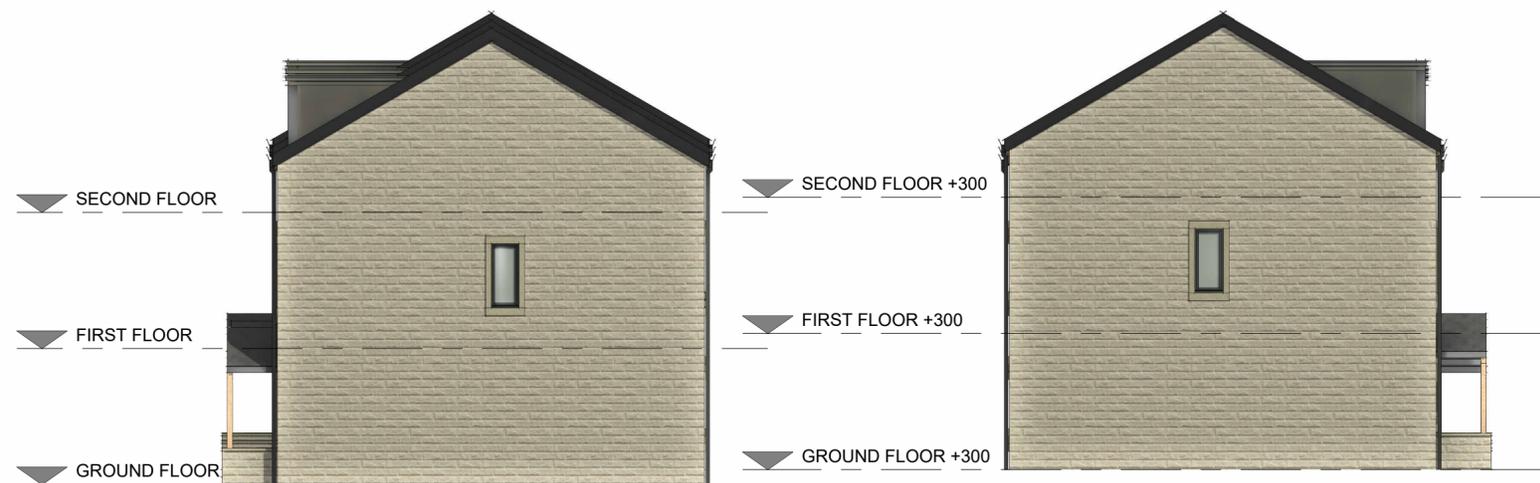

SIDE ELEVATION RIGHT
1 : 100

SIDE ELEVATION LEFT
1 : 100

P02	Block Amended to step	13/07/23	TC	MH
P01	First Issue	12/07/23	MT	MH
REV	COMMENT	DATE	DR	CH
THIS DESIGN IS COPYRIGHT ©				



5 NORTH HILL ROAD, LEEDS, HEADINGLEY, LS6 2EN
T: 0113 275 4000
info@brewsterbye.co.uk www.brewsterbye.co.uk

CLIENT



JOB TITLE
RESIDENTIAL DEVELOPMENT
DENBY DALE

BLOCK TYPE K3

Drawn:	TC	Scale:	1 : 100@A2
Date:	11/07/23	Checked:	MH
DWG NO:	57116 - BBA - 03 - K3ZZ - DR - A - 0242	REV:	P02