



Status: A3  
FOR PLANNING

TYPE C GIFA	
Area	Level
43.1 m <sup>2</sup>	GROUND FLOOR
49.5 m <sup>2</sup>	FIRST FLOOR
50.7 m <sup>2</sup>	SECOND FLOOR
143.3 m <sup>2</sup>	

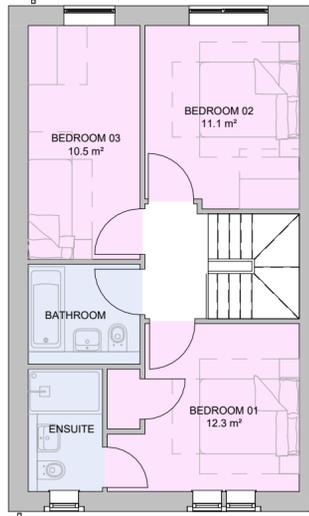


SECOND FLOOR GA PLAN

1 : 100

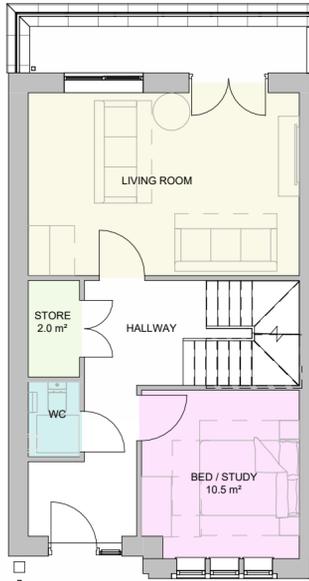

FIRST FLOOR GA PLAN

1 : 100

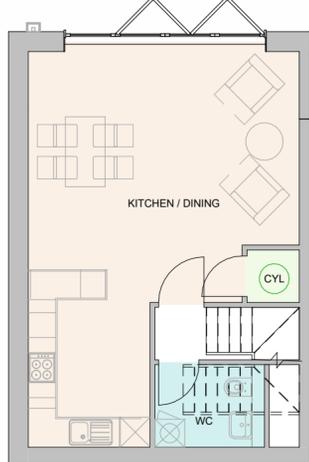


GROUND FLOOR GA PLAN

1 : 100



FRONT ELEVATION

1 : 100

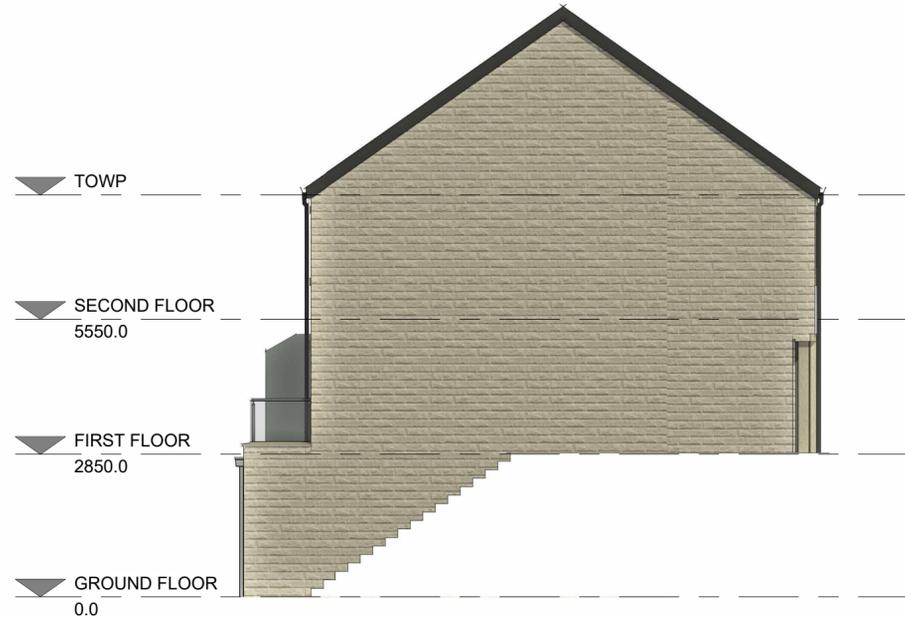

SIDE ELEVATION

1 : 100



REAR ELEVATION

1 : 100

REV	COMMENT	DATE	DR	CH
P06	Amended Following comments with NG	14/07/23	MT	MH
P05	Drawing sheet updated. External walls amended to current regs	30/06/23	TC	MH
P04	Minor layout amendments to meet NDSS	23/11/22	TC	MH
P03	Stairs amended	16/05/22	TC	MH
P02	Windows updated	04/05/22	EC	MH
P01	Drawing issue	27/04/22	TC	HC

THIS DESIGN IS COPYRIGHT ©



5 NORTH HILL ROAD, LEEDS, HEADINGLEY, LS6 2EN  
T: 0113 275 4000  
info@brewsterbye.co.uk www.brewsterbye.co.uk

CLIENT



JOB TITLE

RESIDENTIAL  
DEVELOPMENT

DENBY DALE

TYPE C

Drawn: TC Scale: 1 : 100@A2  
Date: 22/04/22 Checked: HC

DWG NO: 57116 - BBA - 02 - CZZ - DR - A - 0203 REV: P06