


Status: A3
FOR PLANNING

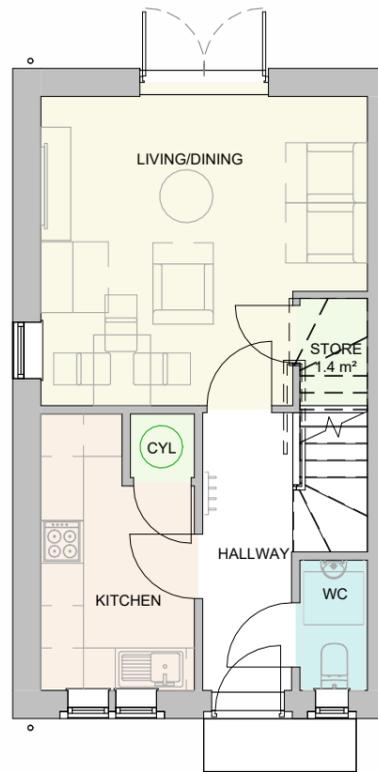

GROUND FLOOR

1 : 100




FRONT ELEVATION

1 : 100



SIDE ELEVATION

1 : 100

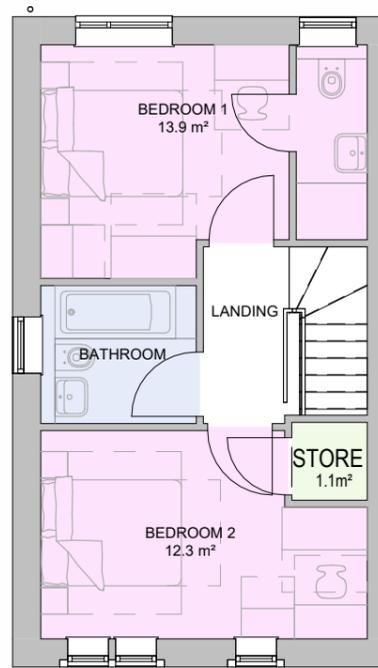

FIRST FLOOR

1 : 100



REAR ELEVATION

1 : 100

P02	Amended Following comments with NG	14/07/23	MT	MH
P01	Drawing Issue	07/07/23	TC	MH
REV	COMMENT	DATE	DR	CH

THIS DESIGN IS COPYRIGHT ©



5 NORTH HILL ROAD, LEEDS, HEADINGLEY, LS6 2EN
T: 0113 275 4000

info@brewsterbye.co.uk www.brewsterbye.co.uk

CLIENT



JOB TITLE

Residential development

Denby Dale

TYPE M

TYPE M GIFA	
Area	Level
38.6 m ²	GROUND FLOOR
38.6 m ²	FIRST FLOOR
77.2 m ²	

Drawn: TC	Scale: 1 : 100@A3
Date: 07/07/23	Checked: MH
DWG NO: 57116 - BBA - 02 - MZZ - DR - A - 0234	REV: P02