



Notes:
 1. Setting out to be the responsibility of contractor.
 2. Contractor to pay particular attention to pitch of roof and headroom at stairs.
 3. Any discrepancies to be reported to Colne Valley Design.

0m	Scale 1:50	4m
0m	Scale 1:100	8m
0m	Scale 1:200	16m
0m	Scale 1:500	40m
0m	Scale 1:1250	100m

(When to scale of original plan bar = 8cm)

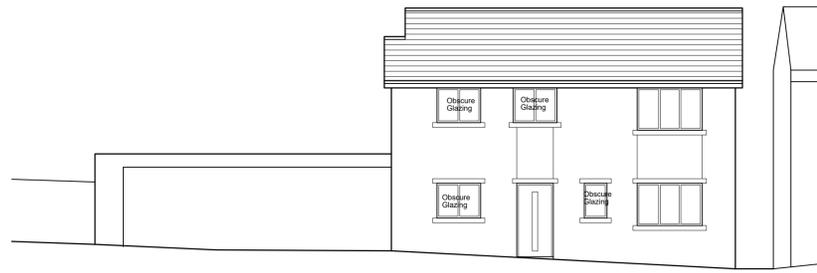


Proposed south elevation (1:100)

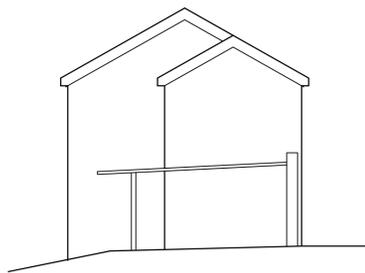

Proposed west elevation (1:100)



Proposed north elevation (1:100)

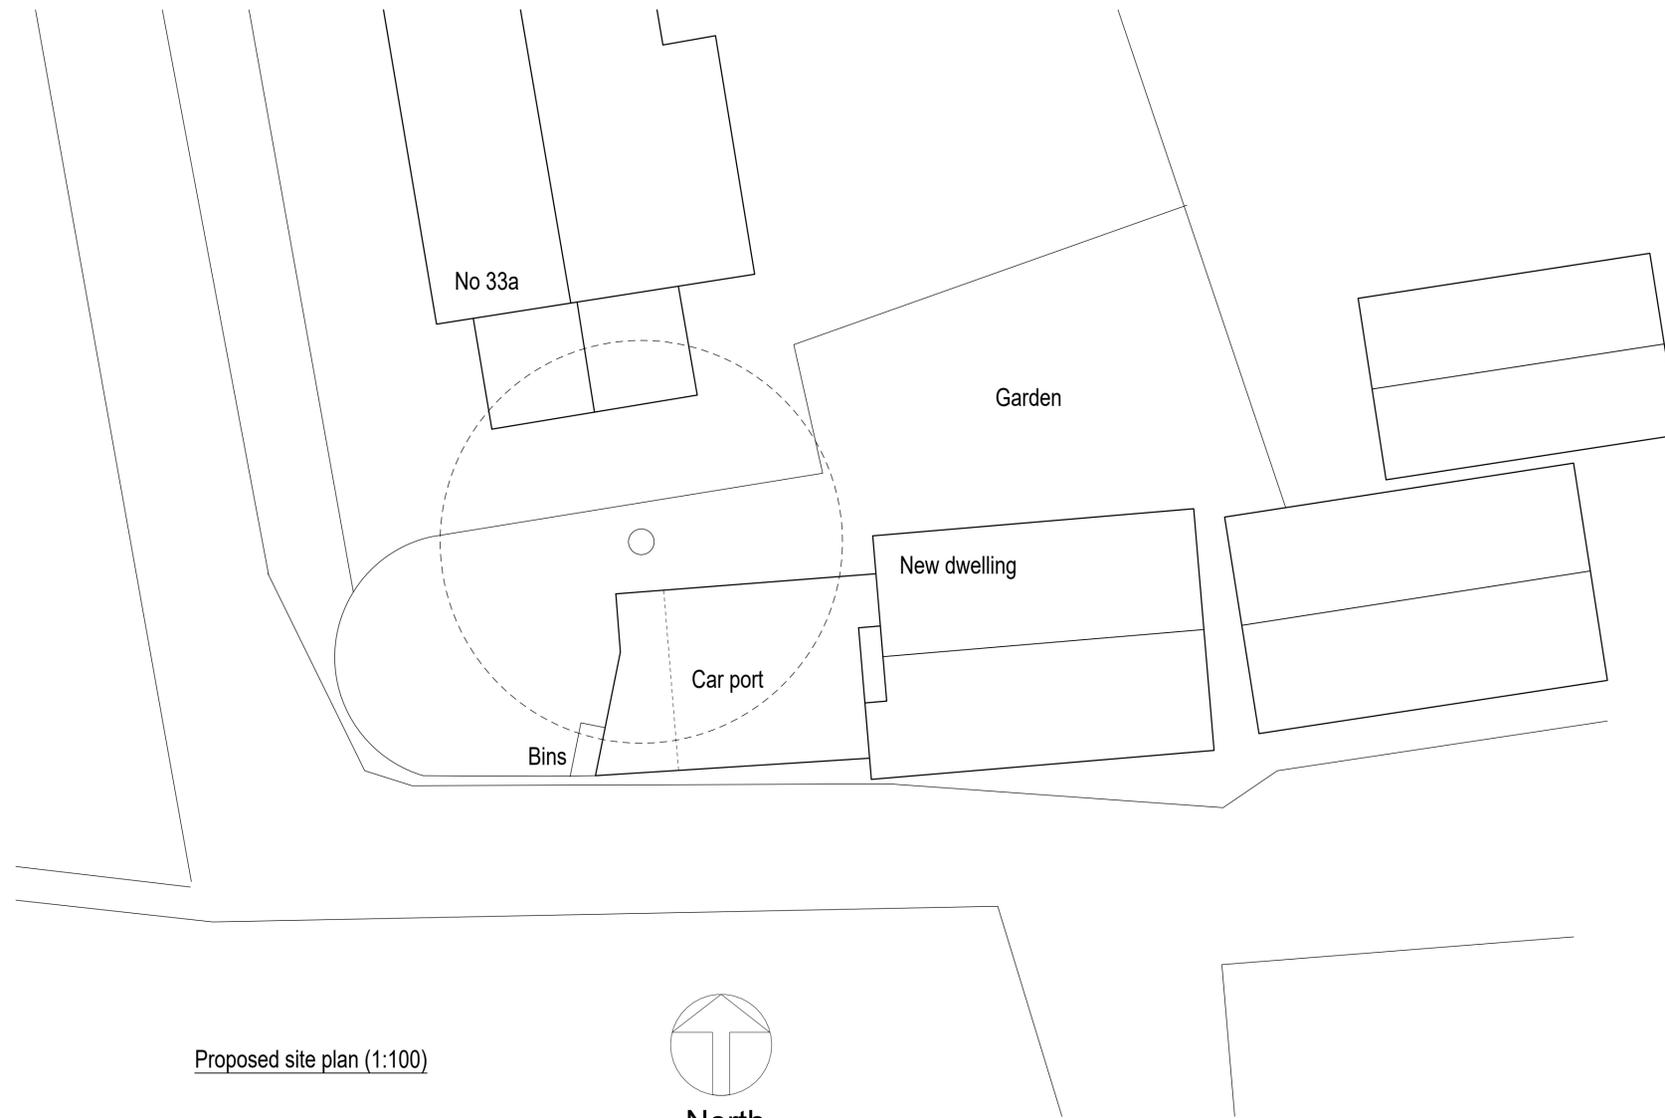

Proposed site plan (1:100)



North

NOTE:

1. This drawing has been produced to accompany a variation of condition of 2023/91483 relating to the size of the car port
2. Details on this drawing relating to the car port supersede those shown on Acumen drawing number 2844 (100) 03 B.
3. Refere also to swept path drawings 01 to 03 produced by Baker and Associates.

Drawing No CVD 01 - Proposed elevations and site plan.
 Proposed dwelling.
 Land adjacent 33a Church Lane, Clayton West HD8 9LY.
 Jan 2025.