

ARCHITECTURE | PLANNING | DESIGN

Malkin Farm
Brow Lane
Holmfirth
HD9 2RJ
07946872499
paul@paulmatthewsarchitectural.co.uk
www.paulmatthewsarchitectural.co.uk

Company Registration Number: 09898149 – Company
Registered in England and Wales


Project
Change of Use to Form Two Dwellings from One
Dwelling and Associated Alterations at, Miry House, 1
Miry Lane, Thongsbridge, Holmfirth, HD9 7SA
Client

Mrs E Wilkey



Drawing Title/Issue

General Arrangement as Proposed


scale 1:100 date 11/2024 sheet size A2 dwg. no. 24/1087/04c

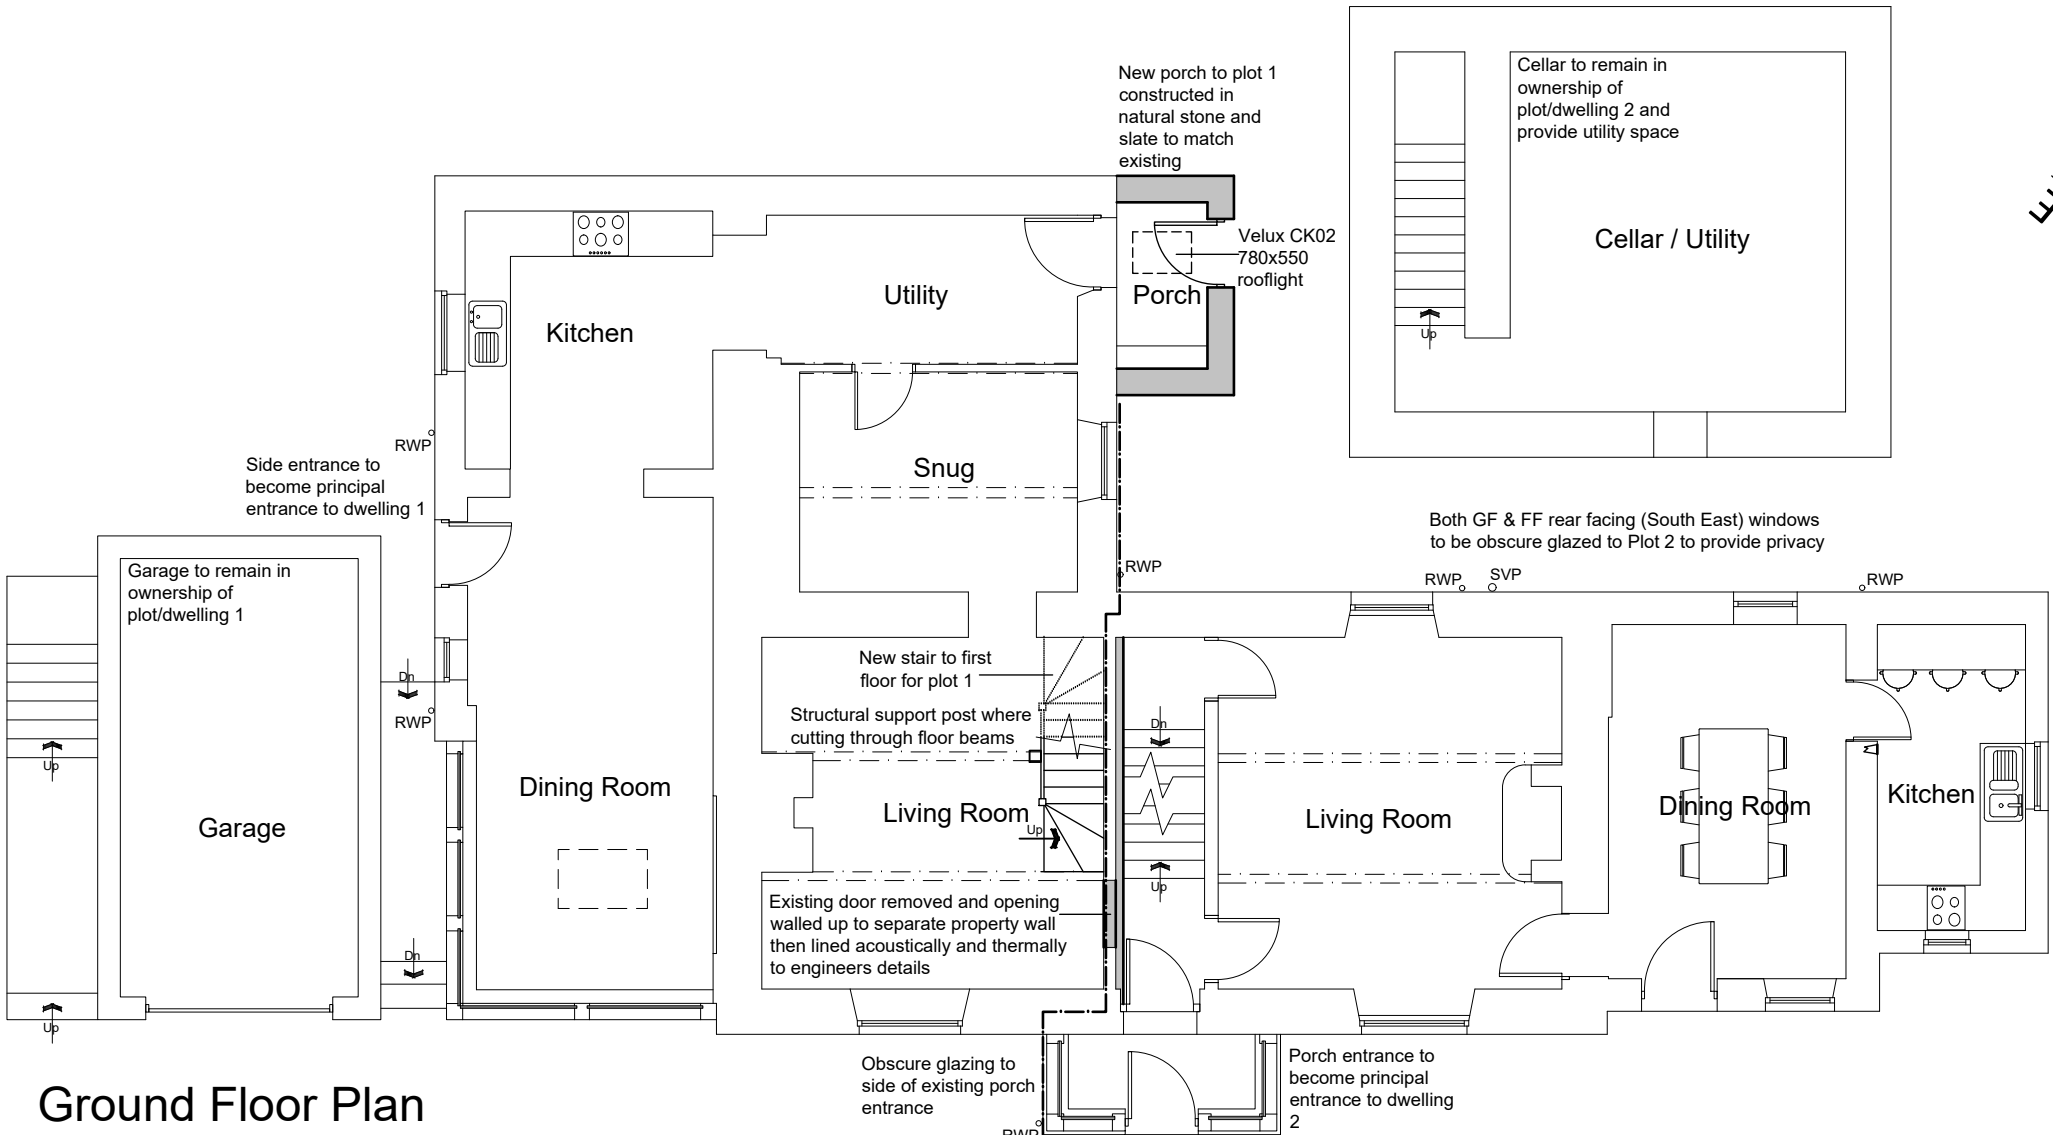


Ground Floor Plan

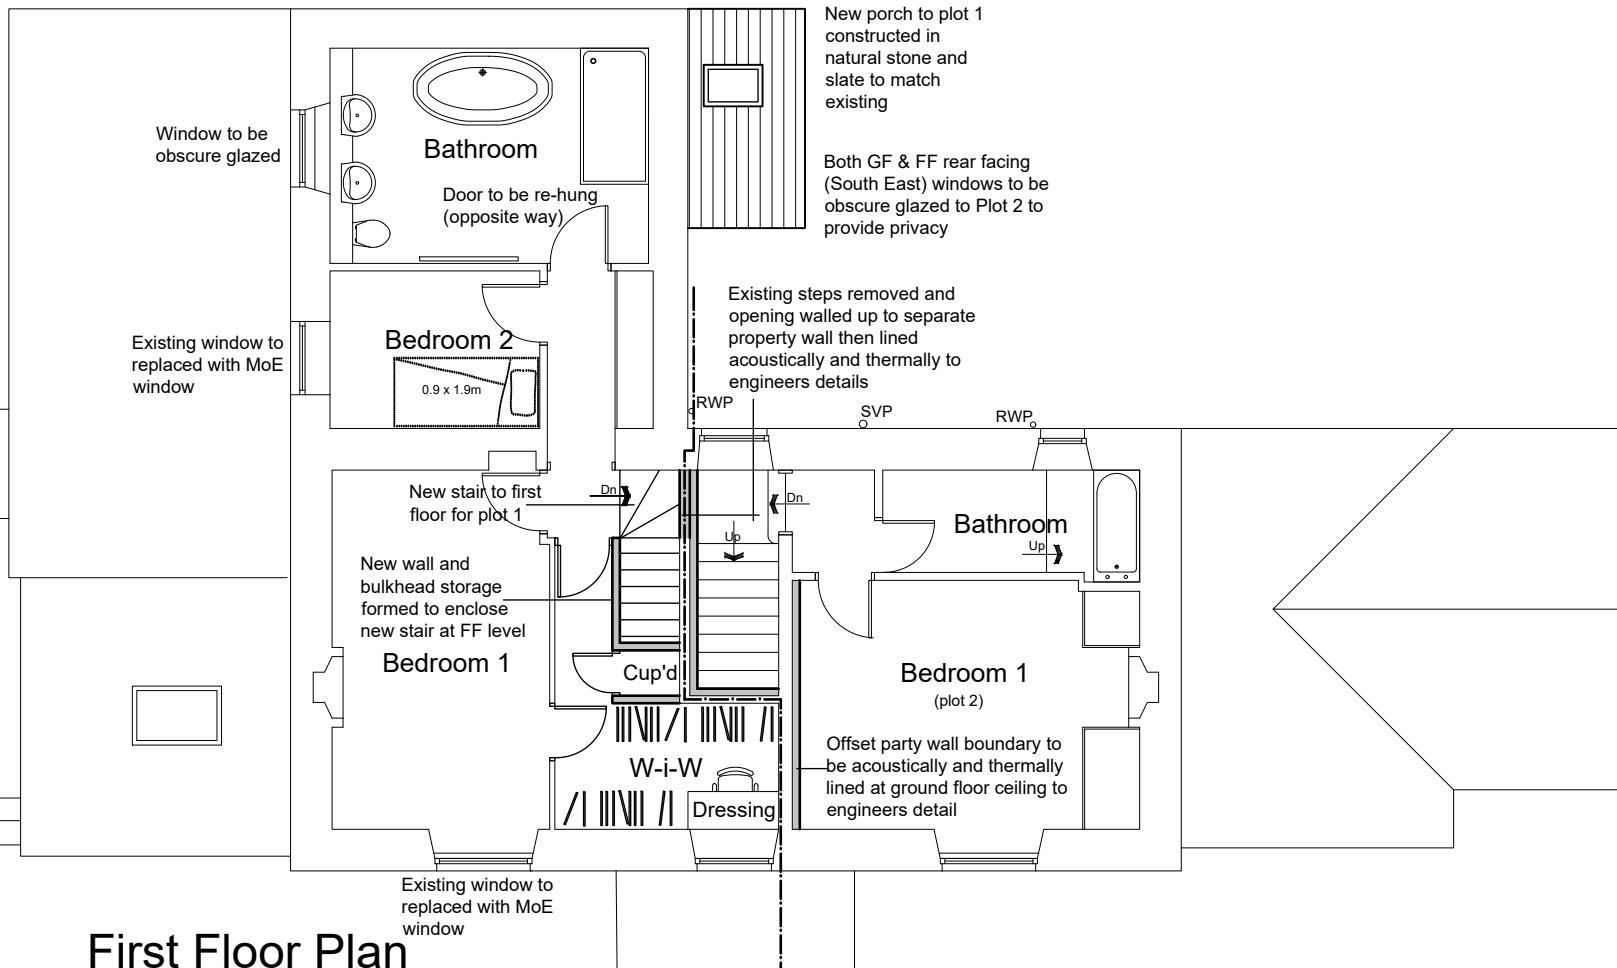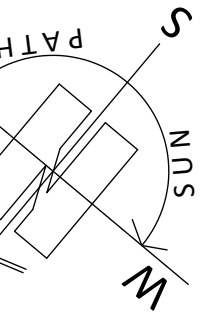


First Floor Plan

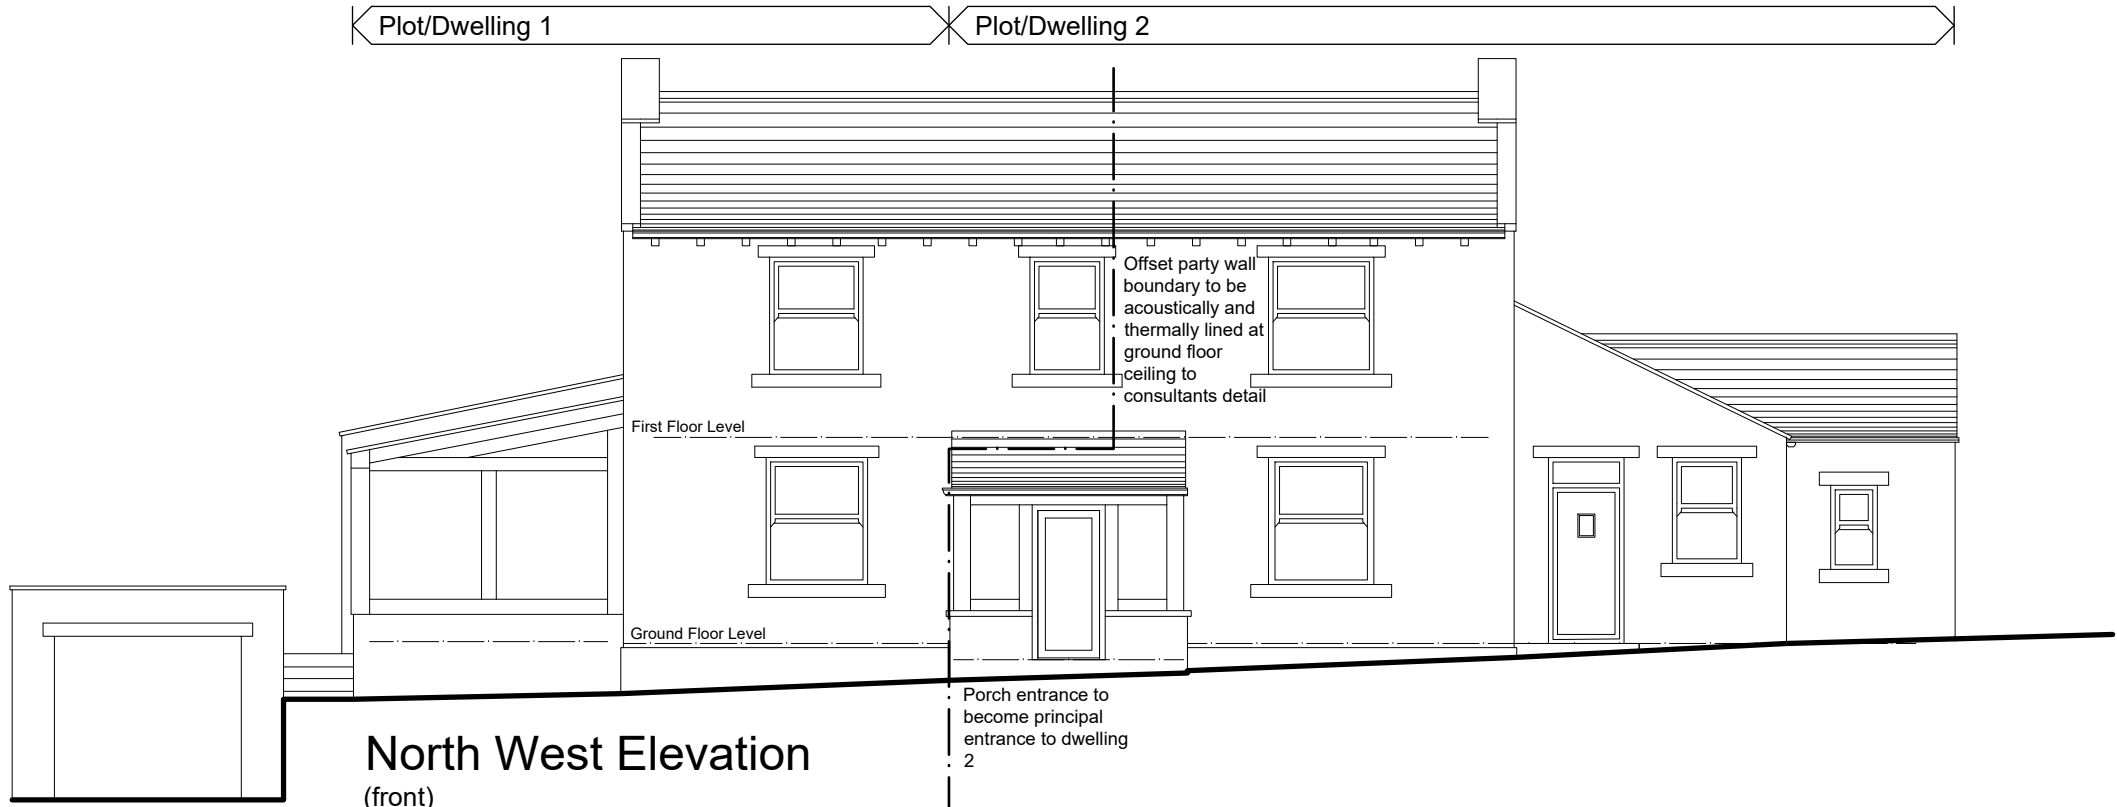


North West Elevation
(front)

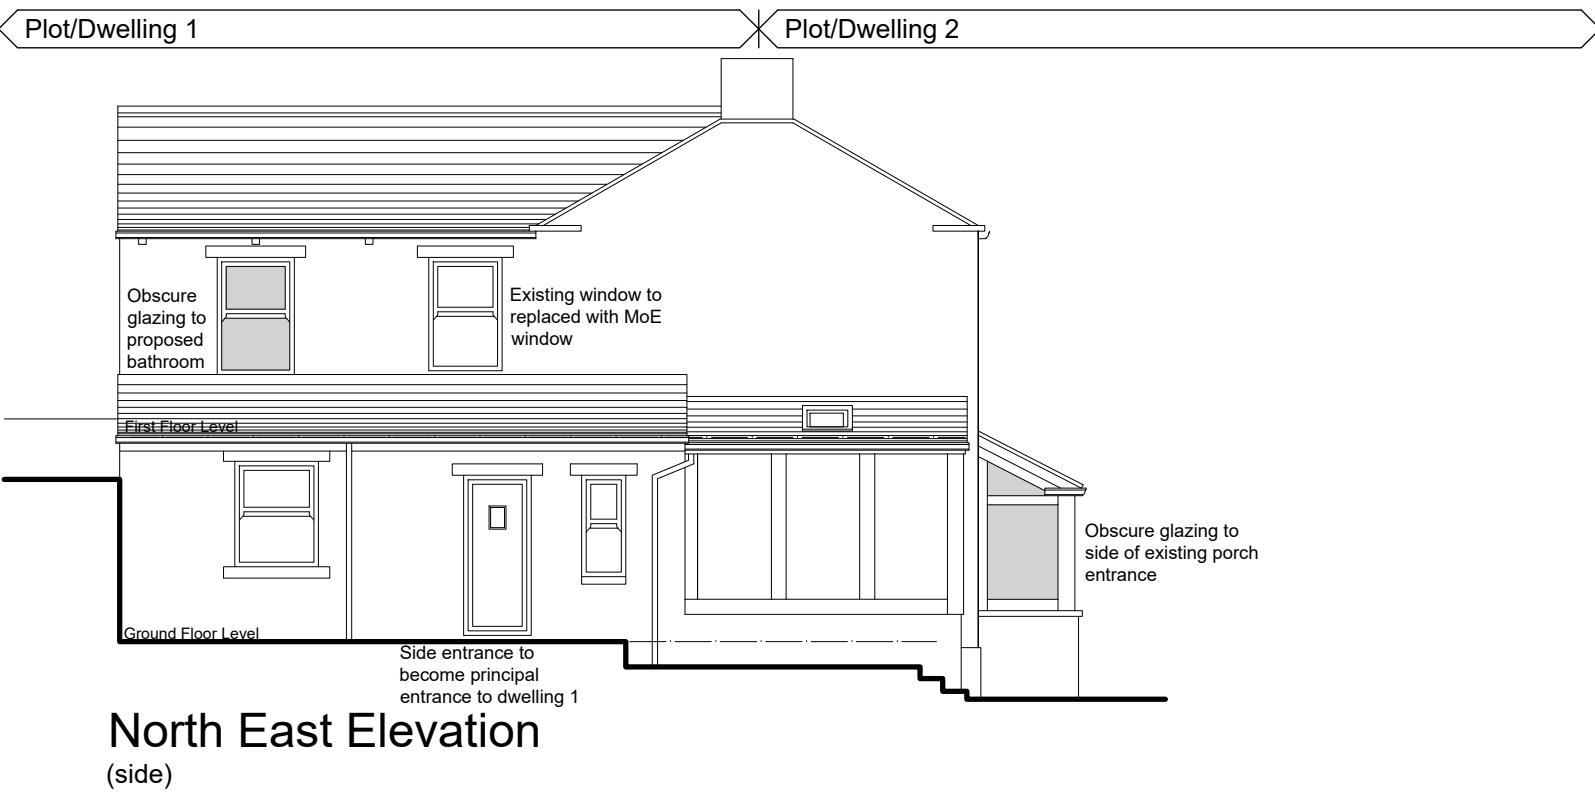

North East Elevation
(side)

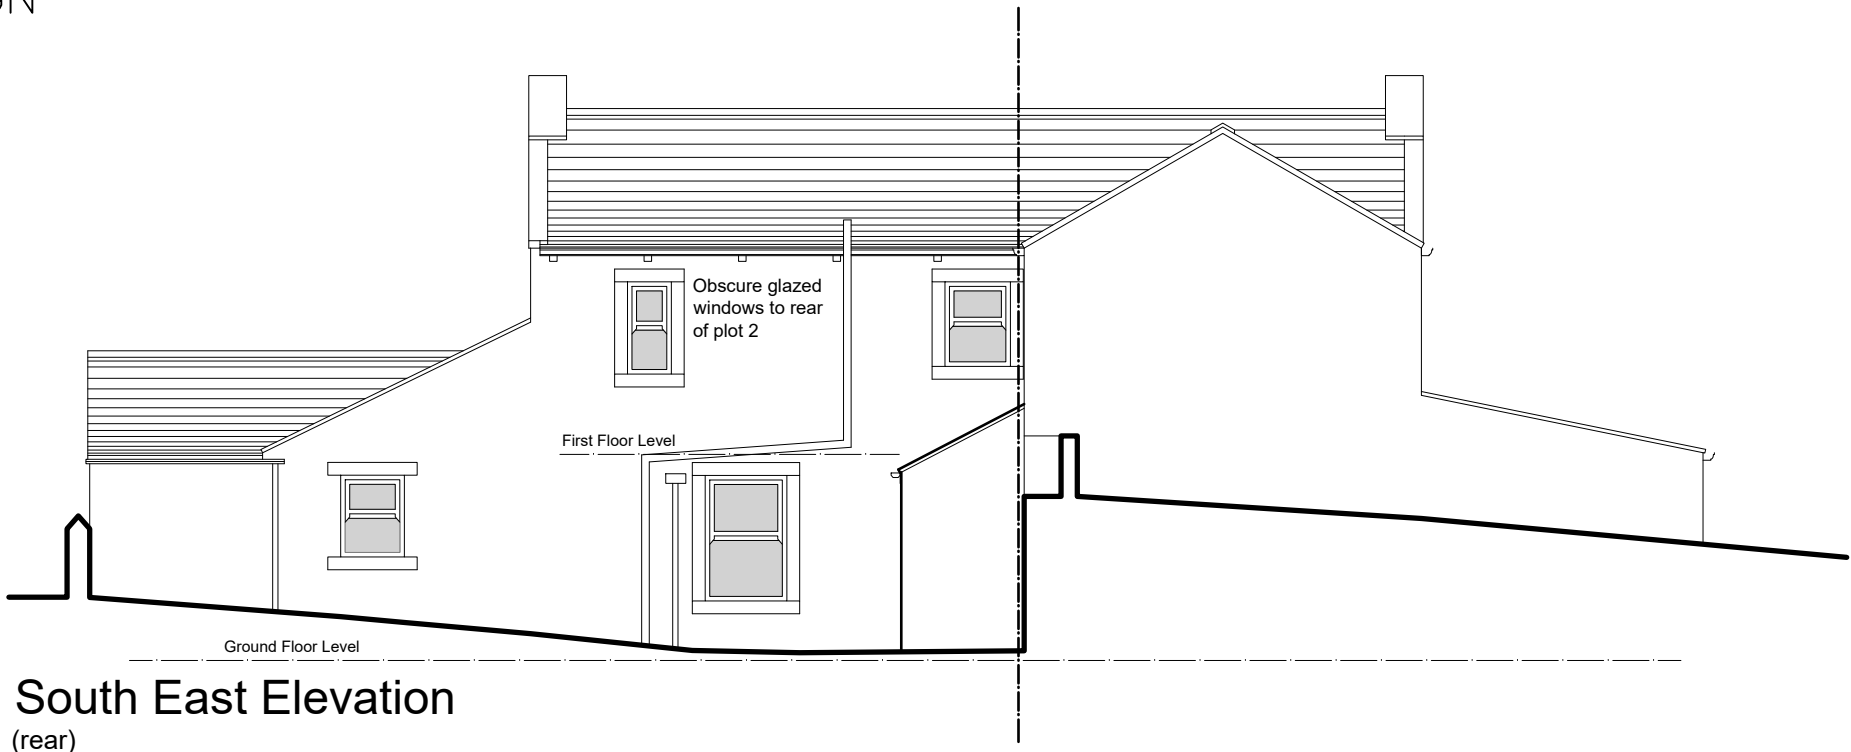

South East Elevation
(rear)

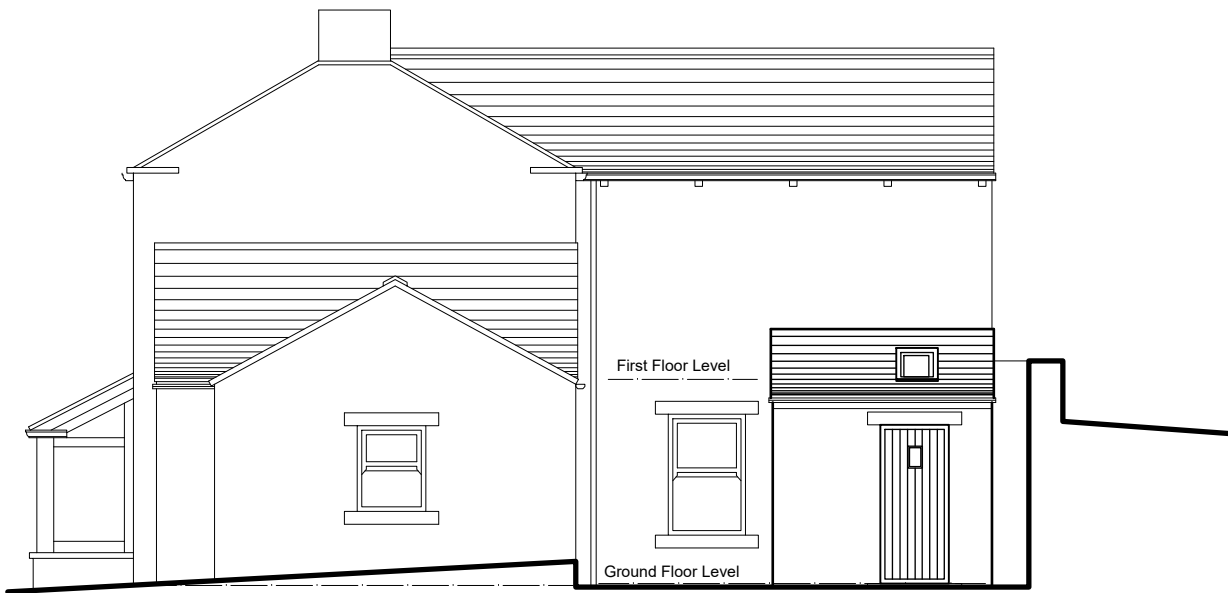

South West Elevation
(side)

