




Malkin Farm  
 Brow Lane  
 Holmfirth  
 HD9 2RJ  
 07946872499  
[paul@paulmatthewsarchitectural.co.uk](mailto:paul@paulmatthewsarchitectural.co.uk)  
[www.paulmatthewsarchitectural.co.uk](http://www.paulmatthewsarchitectural.co.uk)

Company Registration Number: 09898149 – Company Registered in England and Wales


Do not scale from drawing, use figured dimensions only.

All dimensions must be checked and verified on site prior to commencement of works and architect to be notified of any discrepancies.


The copyright for these drawings remains the property of Paul MatthewsArchitectural Ltd. They must not be reproduced in any way without prior written consent from the originator (Paul MatthewsArchitecturalLtd).

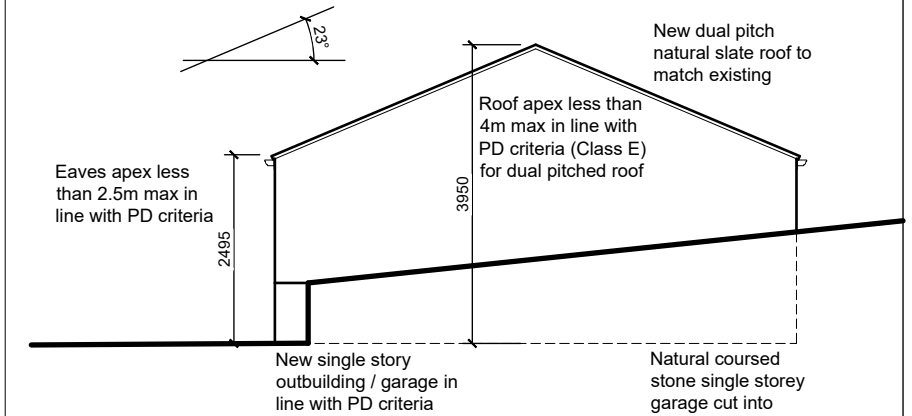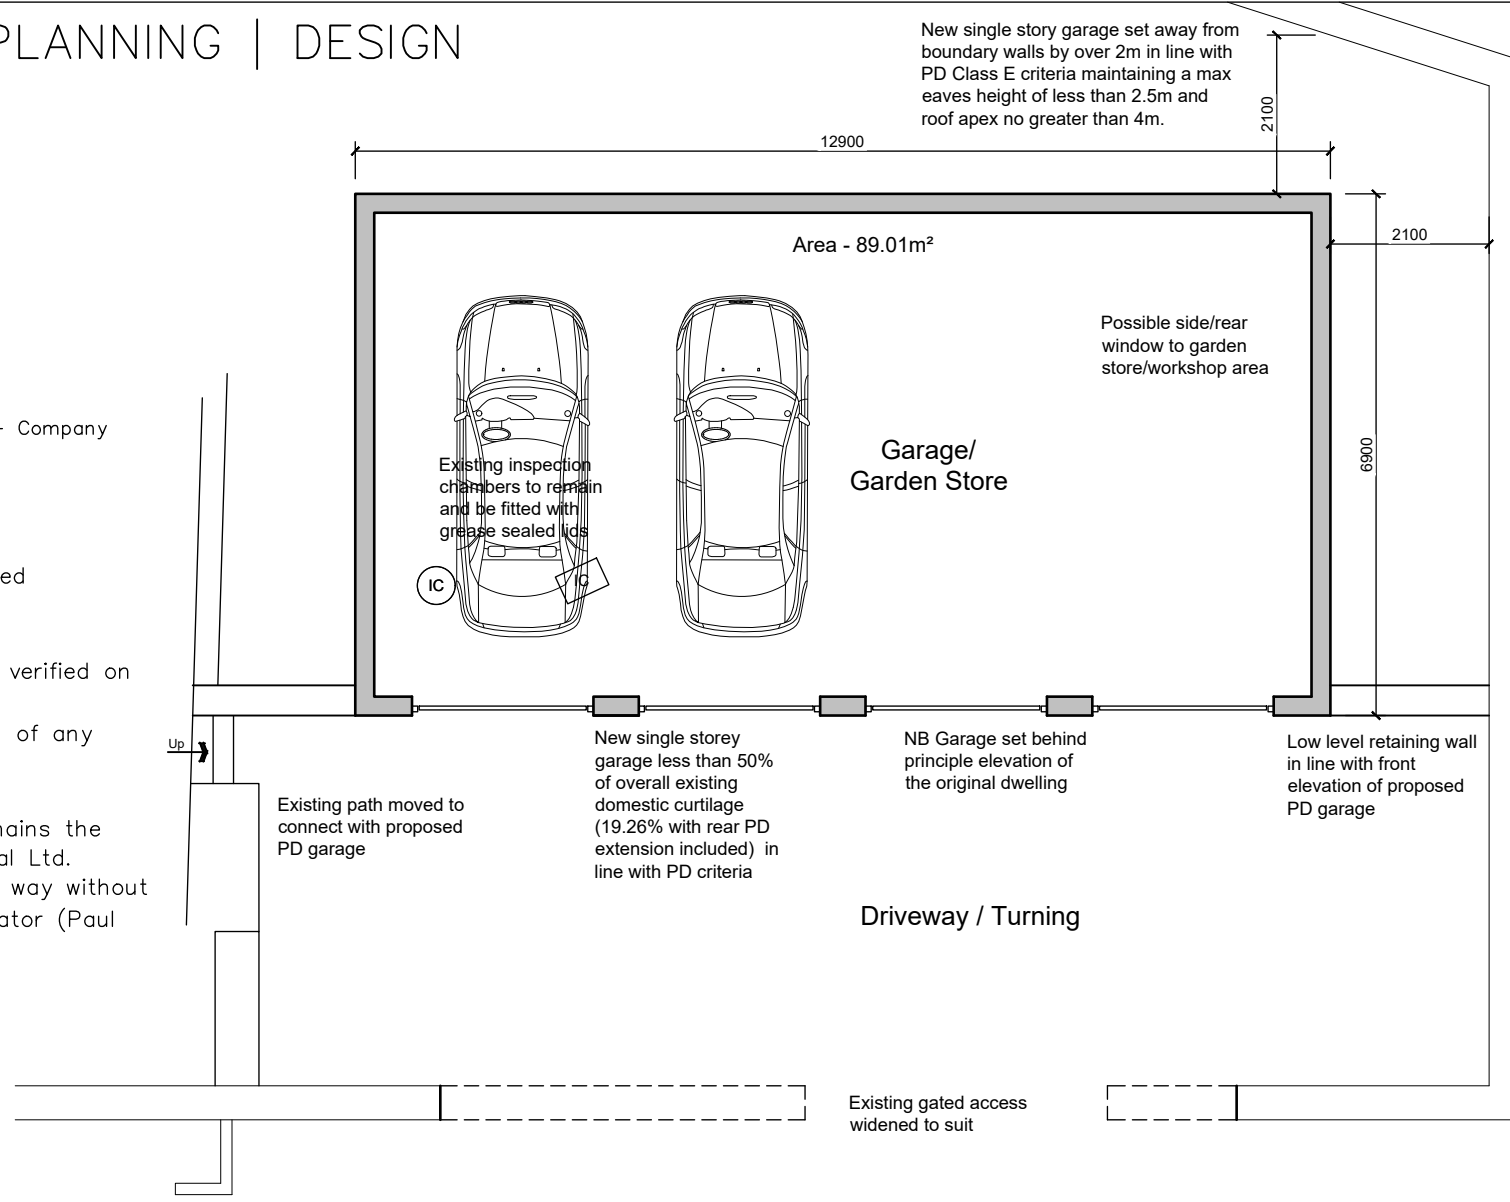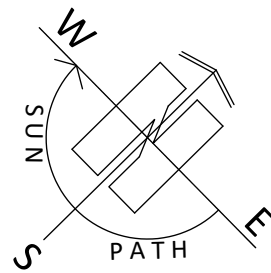


North East Elevation

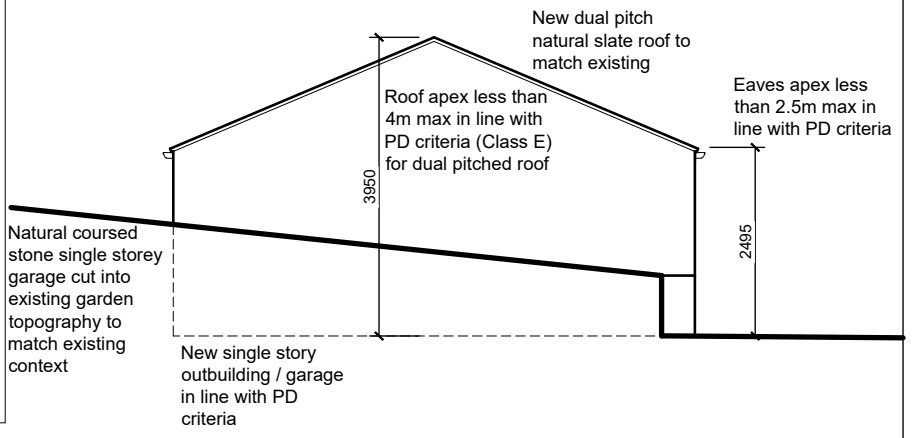

South West Elevation

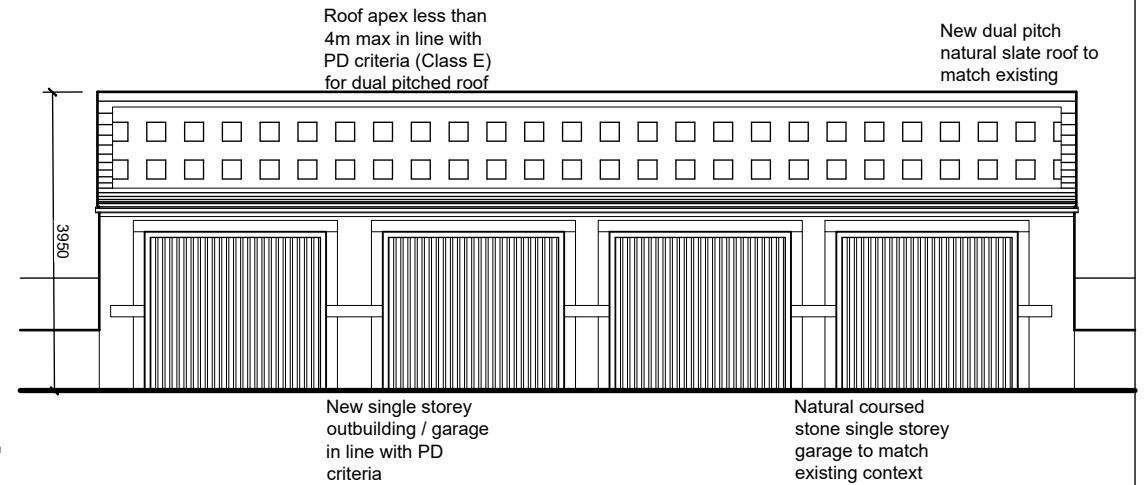

South East Elevation

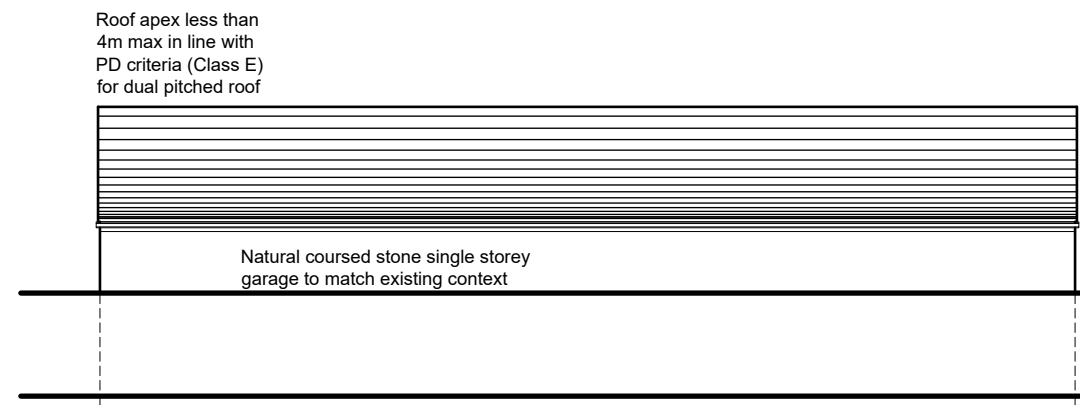

North West Elevation

Project  
 Detached Garage (ancillary outbuilding) and Alterations/Extensions to Dwelling at Weather Hill House, Cartworth Moor, Holmfirth, HD9 2SE.  
 Client

Mr & Mrs M Fenton  
 Drawing Title/Issue

Proposed Garage (ancillary outbuilding)

scale 1:100    date 12/2024    sheet size A3    dwg. no. 23PD/961/05a

