





SOUTH ELEVATION
1:50

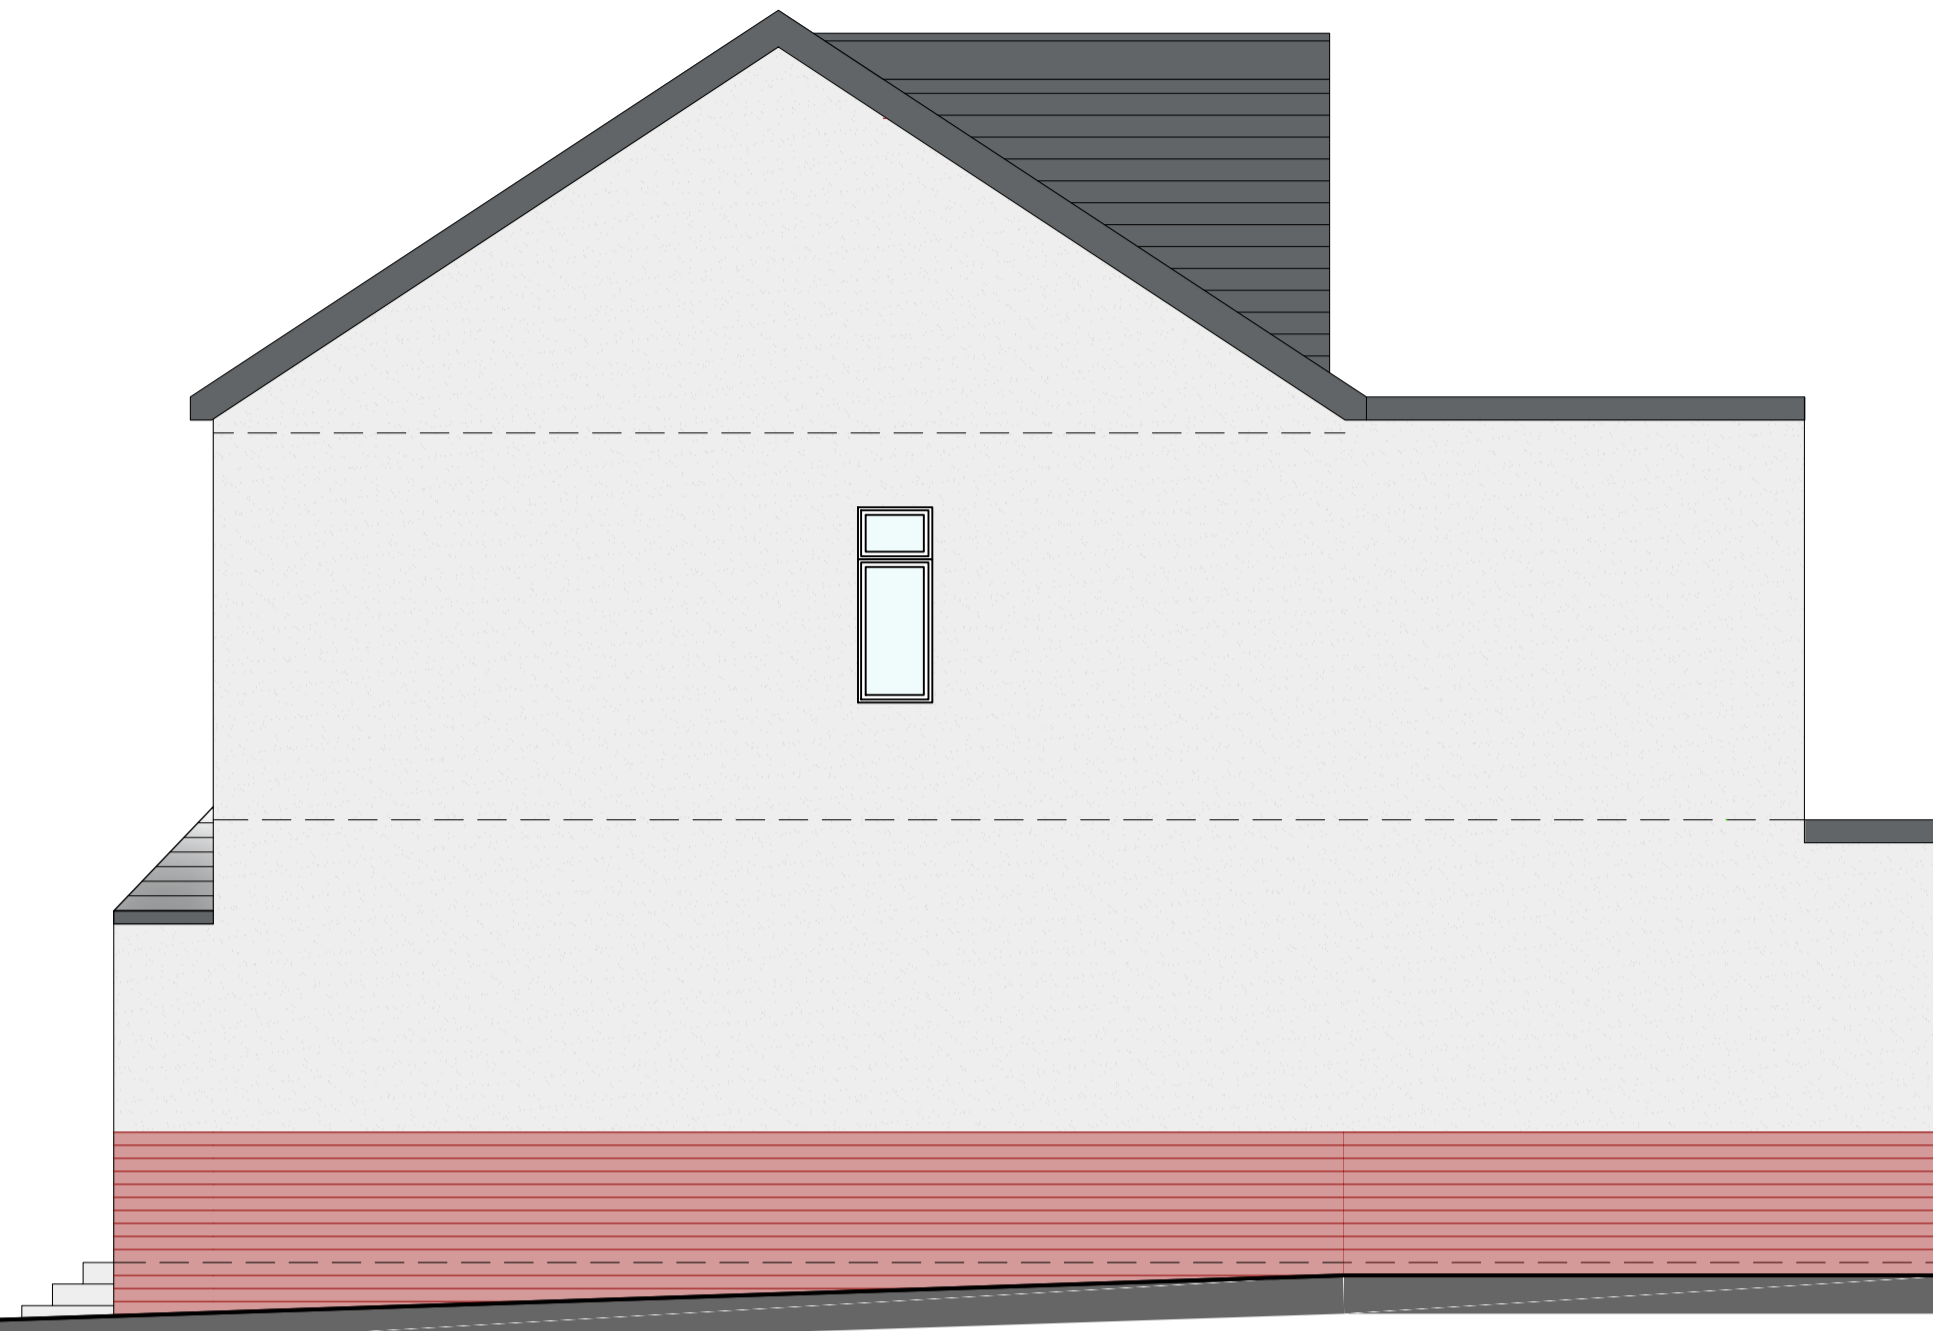


EAST ELEVATION
1:50




NORTH ELEVATION
1:50

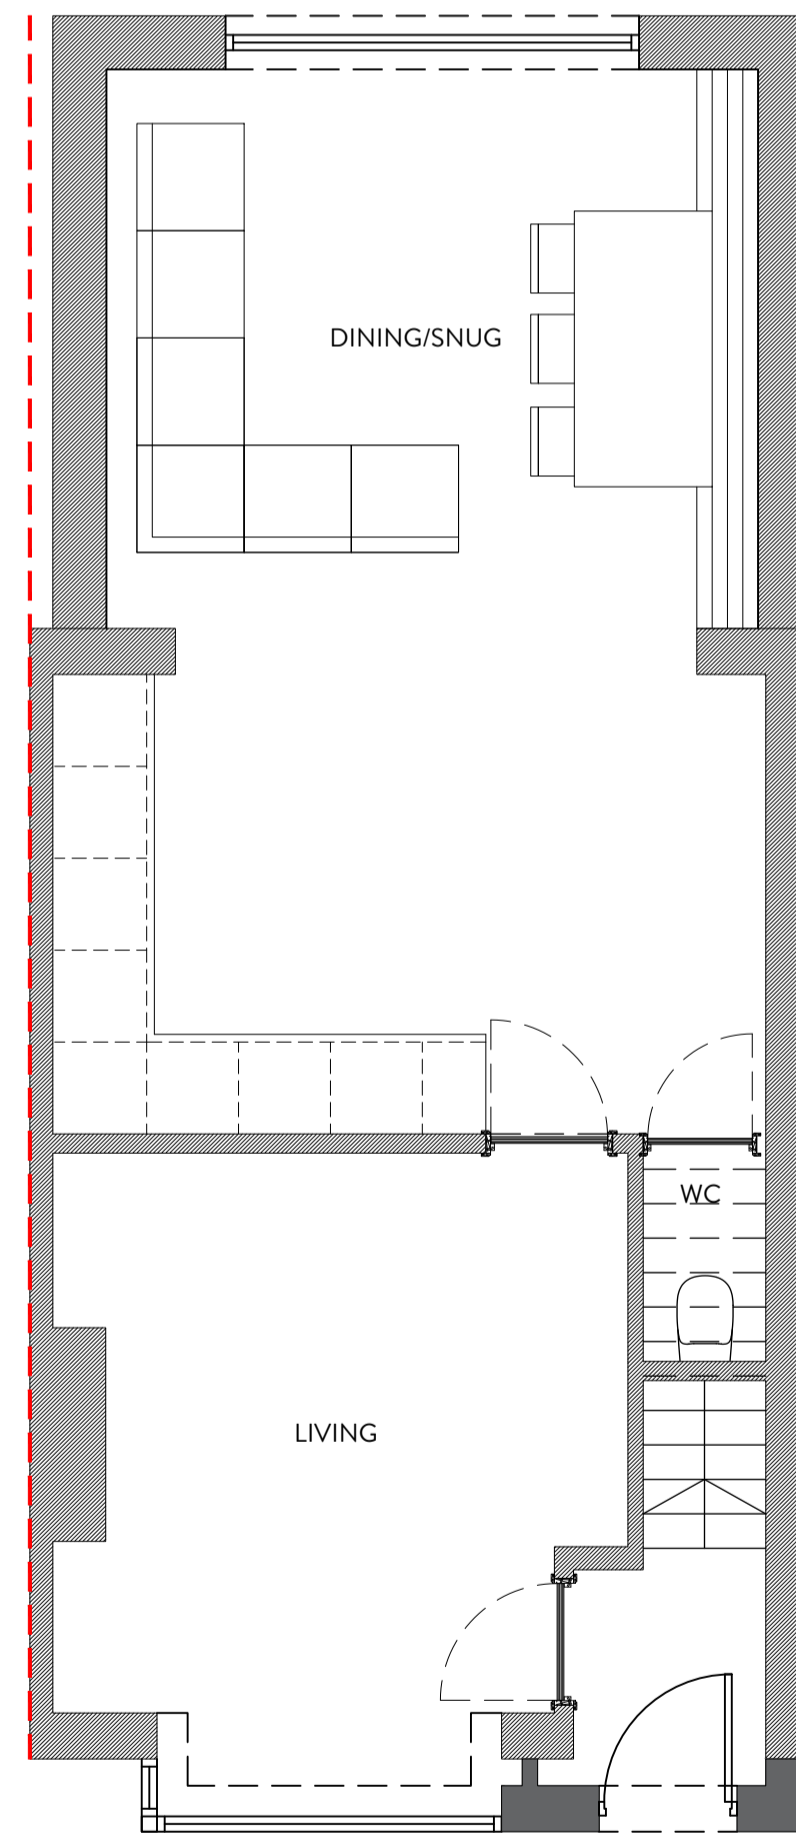


GROUND FLOOR PLAN
1:50

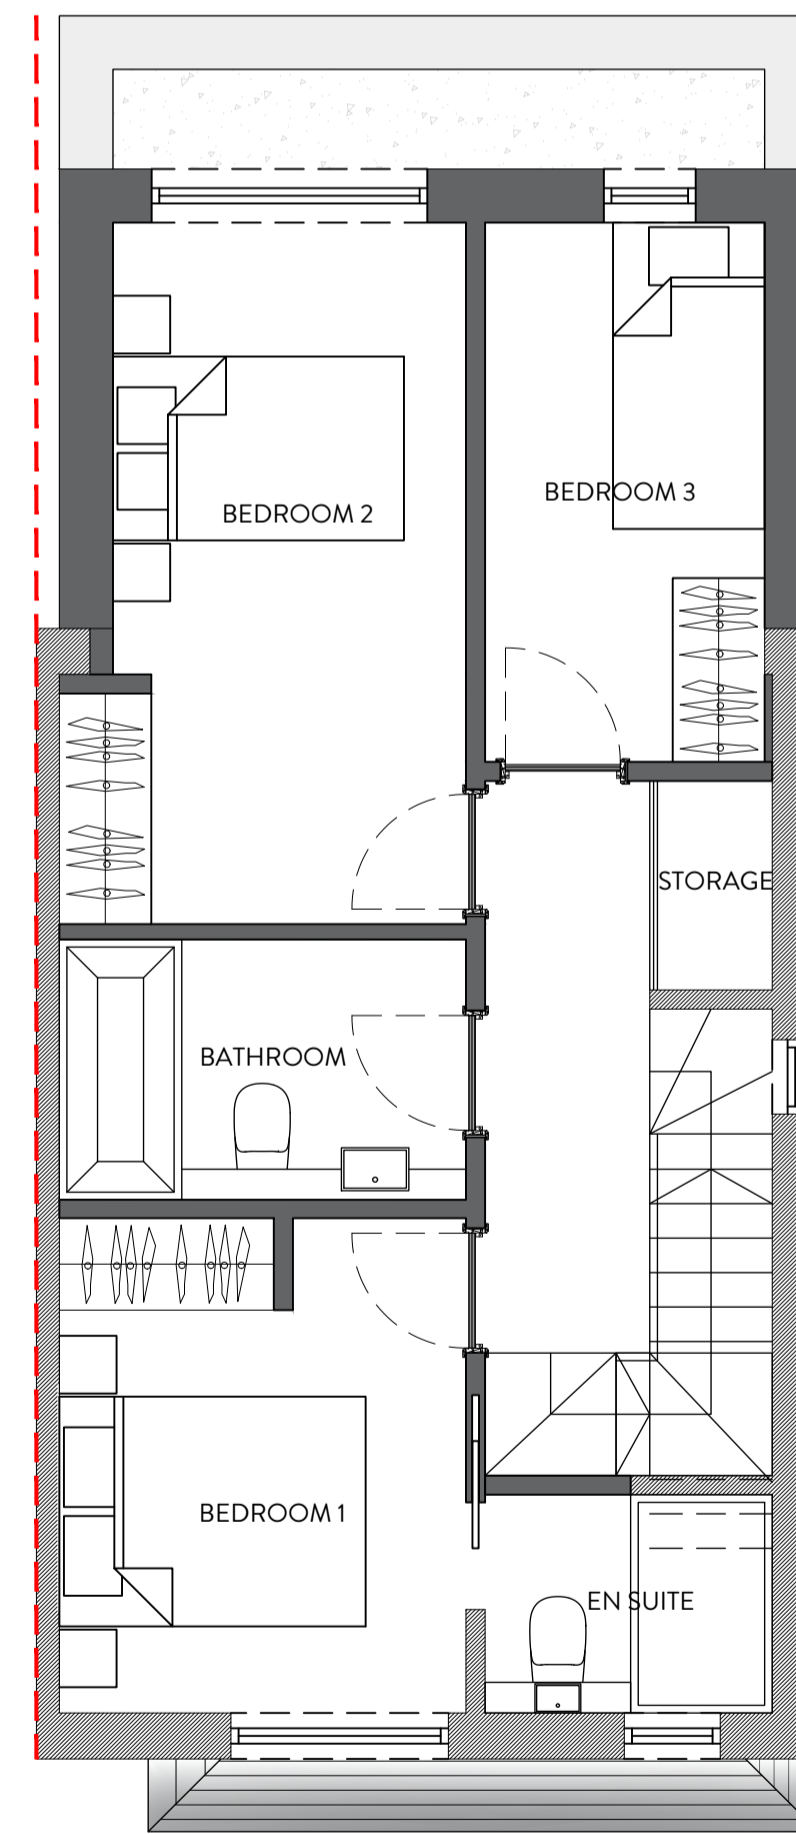

FIRST FLOOR PLAN
1:50

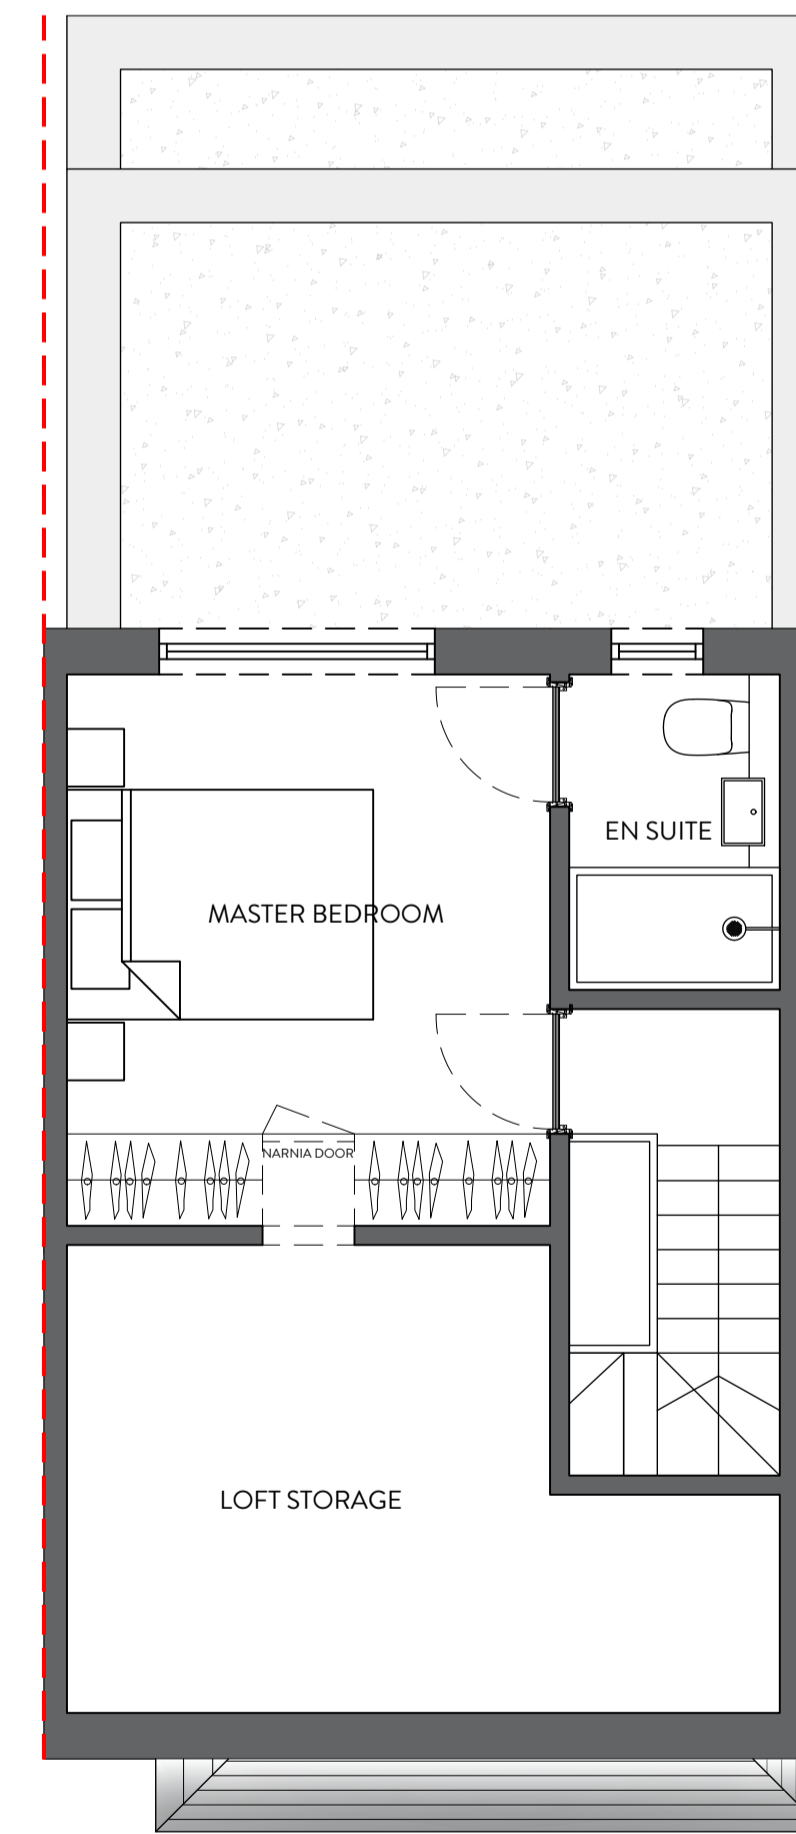

SECOND FLOOR PLAN
1:50

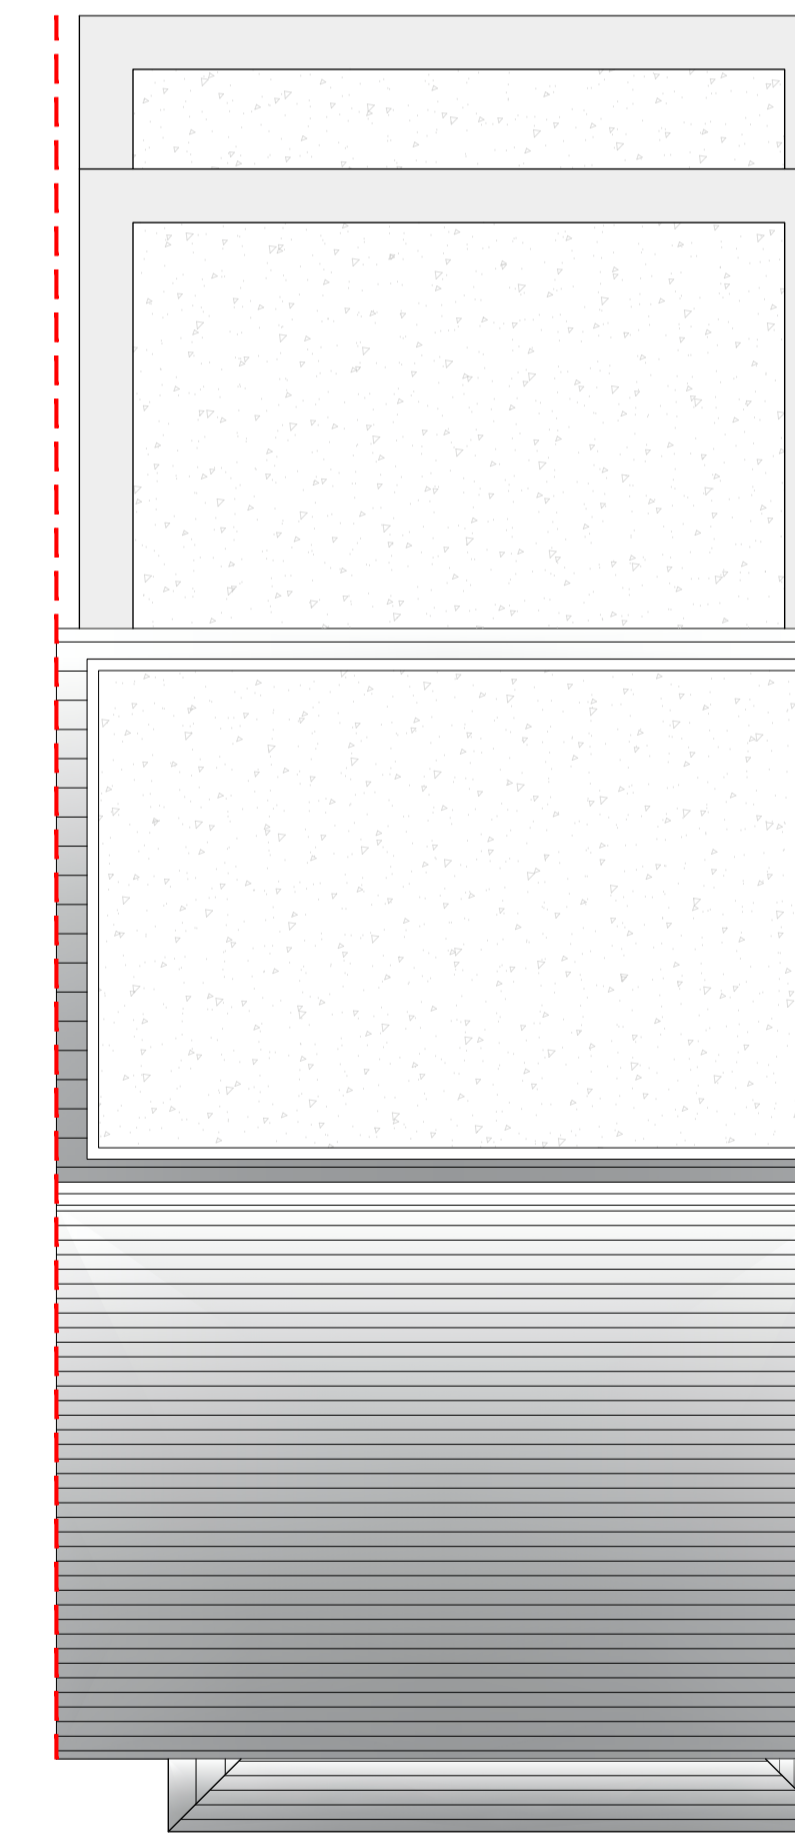

ROOF PLAN
1:50



REVISION	DESCRIPTION	DATE	NOTES

STATUS PLANNING DRAWING		PROJECT TITLE 17, SHILLBANK LANE, MIRFIELD	
DRAWING TITLE ORANGE DESIGN STUDIO. ARCHITECTURAL PRACTICE		DRAWING TITLE PROPOSED GA	
SCALE 1:50	DRAWN EC	CHECKED JH	PROJECT REFERENCE ODS_23/717
hello@orangedesignstudio.co.uk 59A, Huddersfield Road, Mirfield, WF14 8AA orangedesignstudio.co.uk 01924 650930		PAPER SIZE A1	DATE 17/05/24
CLIENT JAKE SINCLAIR		REVISION /	
COPYRIGHT © ORANGE DESIGN STUDIO LIMITED			