



IF IN ANY DOUBT PLEASE ASK THE ARCHITECT FOR CLARIFICATION.
 DO NOT SCALE FROM DRAWING. ALL DIMENSIONS TO BE CHECKED ON SITE.
 THE COPYRIGHT FOR THESE DRAWINGS REMAINS THE PROPERTY OF THE ARCHITECT. THEY MUST NOT BE REPRODUCED IN ANY WAY WITHOUT THE ARCHITECT'S PRIOR WRITTEN CONSENT.




EAST ELEVATION (TO ST JOHNS ROAD)

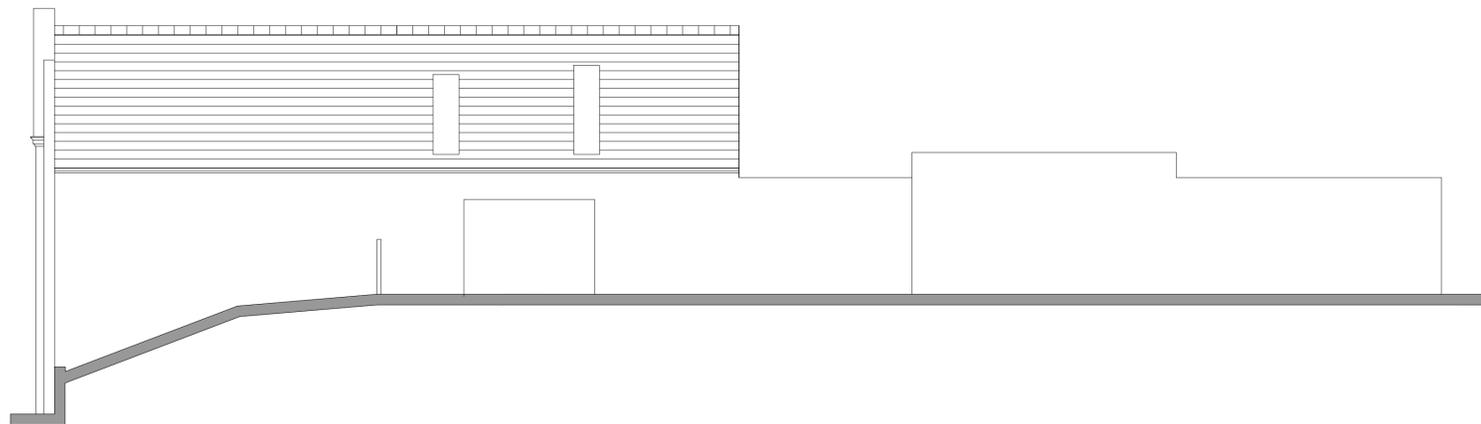

NORTH ELEVATION

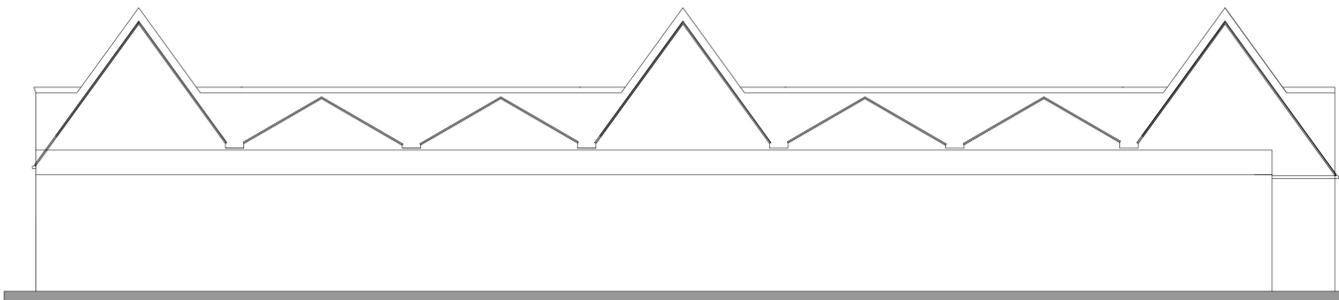

WEST ELEVATION

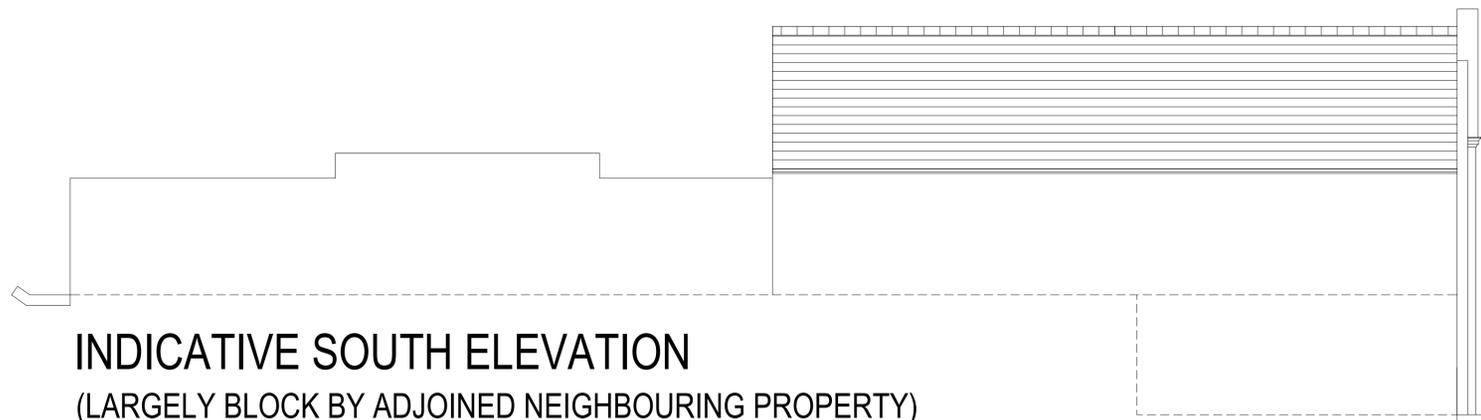

**INDICATIVE SOUTH ELEVATION
 (LARGELY BLOCK BY ADJOINED NEIGHBOURING PROPERTY)**



**northern design
 partnership**

Chartered Architects
 The Chapel, Millmoor Road,
 Meltham, Holmfirth, HD9 5JU

www.northerndesignpartnership.co.uk
 Instagram: @northerndesignp
 Telephone: (01484) 854848

client	HANSON COURT LTD		
project	RESIDENTIAL DEVELOPMENT 35 ST JOHNS ROAD BIRKBY HUDDERSFIELD HD1 5DX		
drawing	EXISTING ELEVATIONS		
revision	notes	date	drawn
1			
scale :	1:100 AT A1	04.24	PB
project no.	2327	drawing no.	02
		revision	