



IF IN ANY DOUBT PLEASE ASK THE ARCHITECT FOR CLARIFICATION.
DO NOT SCALE FROM DRAWING. ALL DIMENSIONS TO BE CHECKED ON SITE.
THE COPYRIGHT FOR THESE DRAWINGS REMAINS THE PROPERTY OF THE ARCHITECT. THEY MUST NOT BE REPRODUCED IN ANY WAY WITHOUT THE ARCHITECT'S PRIOR WRITTEN CONSENT.

AREA (HATCHED) OF BUILDING TO BE DEMOLISHED TO ENABLE NEW BUILD ELEMENT TO REAR AND FORMATION OF COURTYARD

FIRST FLOOR PLAN



GROUND FLOOR PLAN

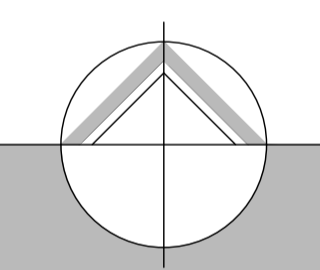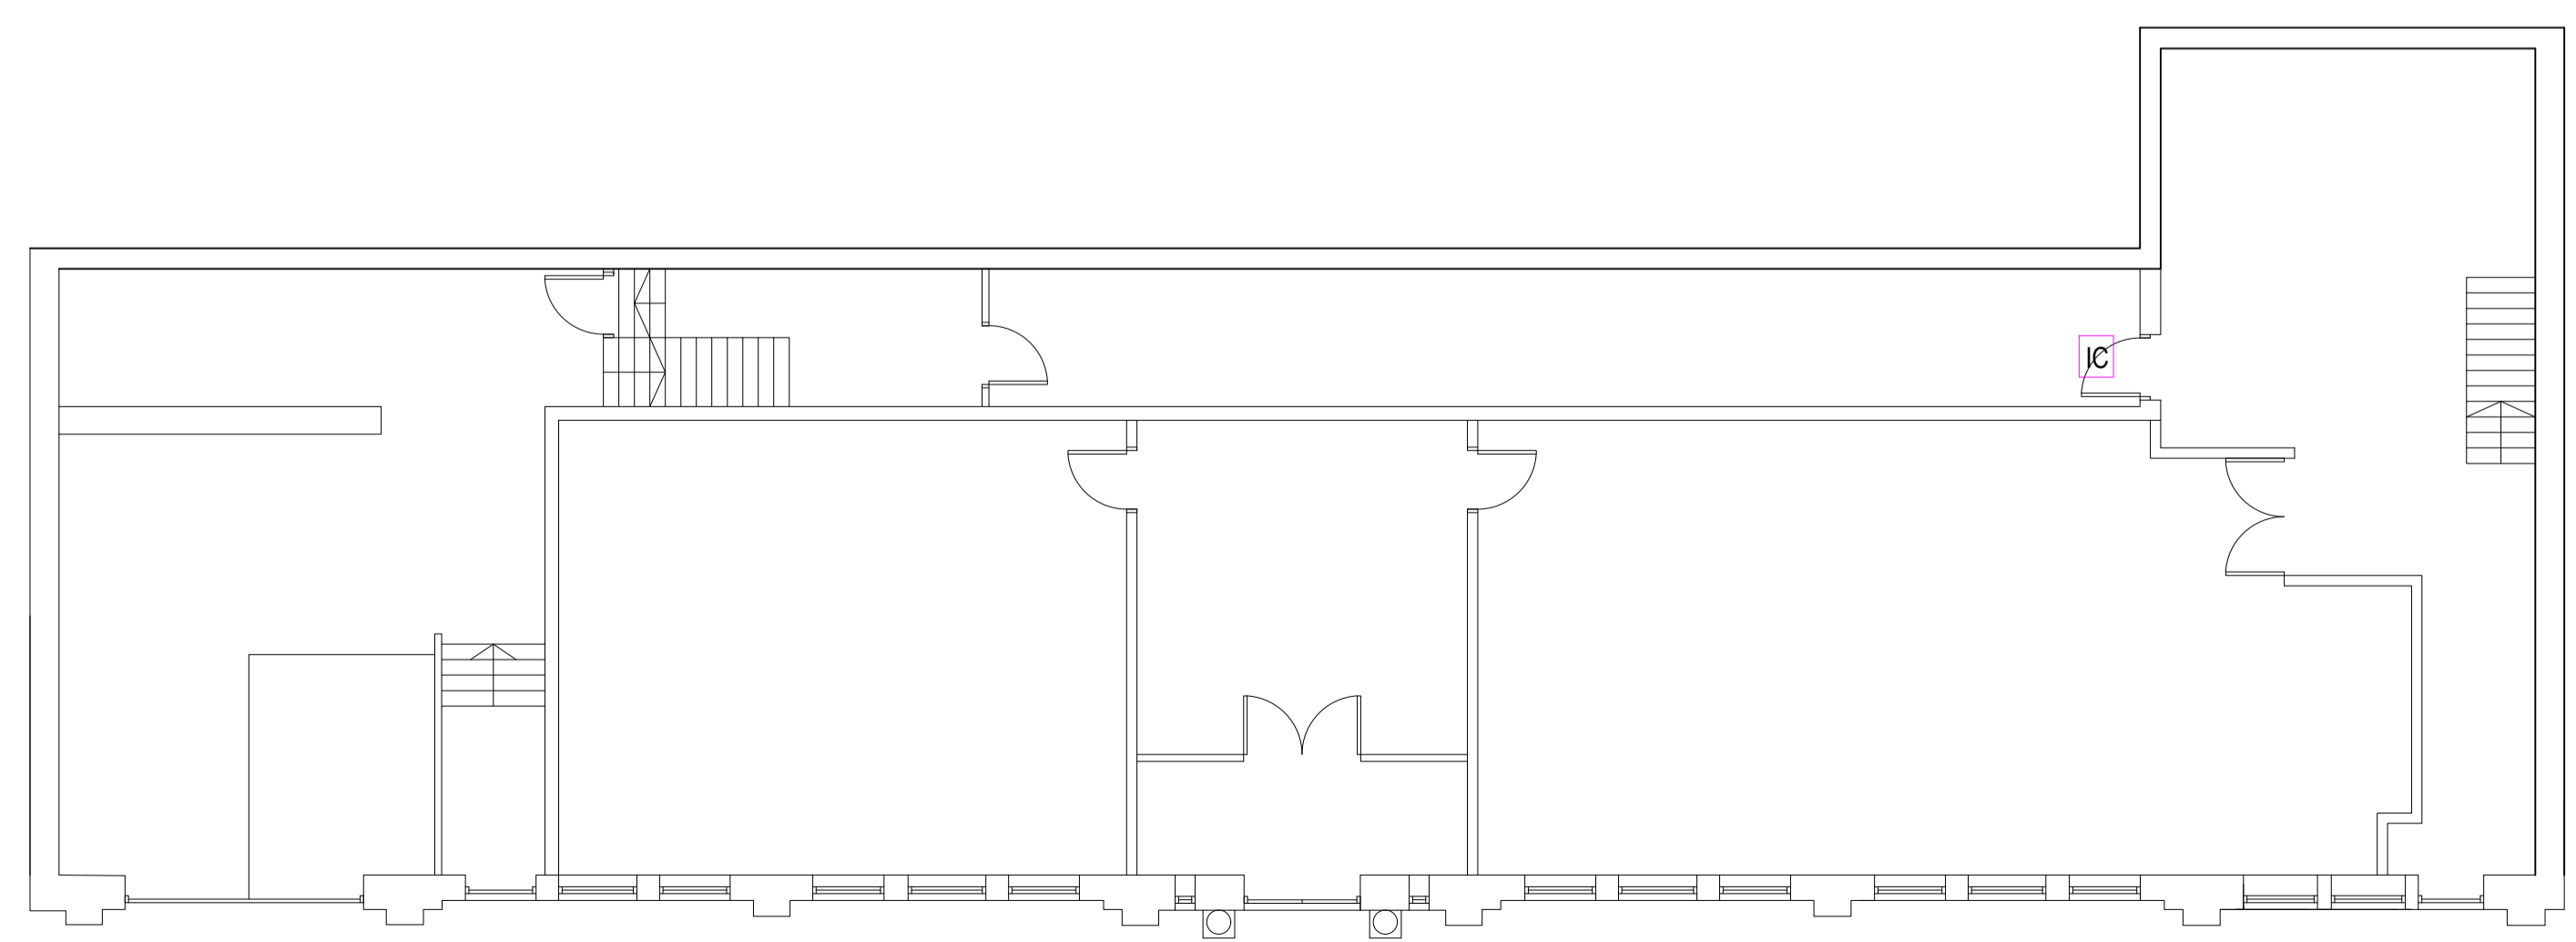

northern design partnership

Chartered Architects
The Chapel, Millmoor Road,
Meltham, Holmfirth, HD9 5JU

www.northerdesignpartnership.co.uk
instagram: @northerdesignp
Telephone: (01484) 854848

client	HANSON COURT LTD		
project	RESIDENTIAL DEVELOPMENT 35 ST JOHNS ROAD BIRKBY HUDDERSFIELD HD1 5DX		
drawing	EXISTING FLOOR PLANS (AND DEMOLITION AREA)		
revision	notes	date	drawn
A	DEMOLITION AREA ADDED	03.25	PB
scale :	1:100 AT A1	04.24	PB
project no.	drawing no.	revision	
2327	01	A	