





South East Elevation - Existing



North West Elevation - Existing

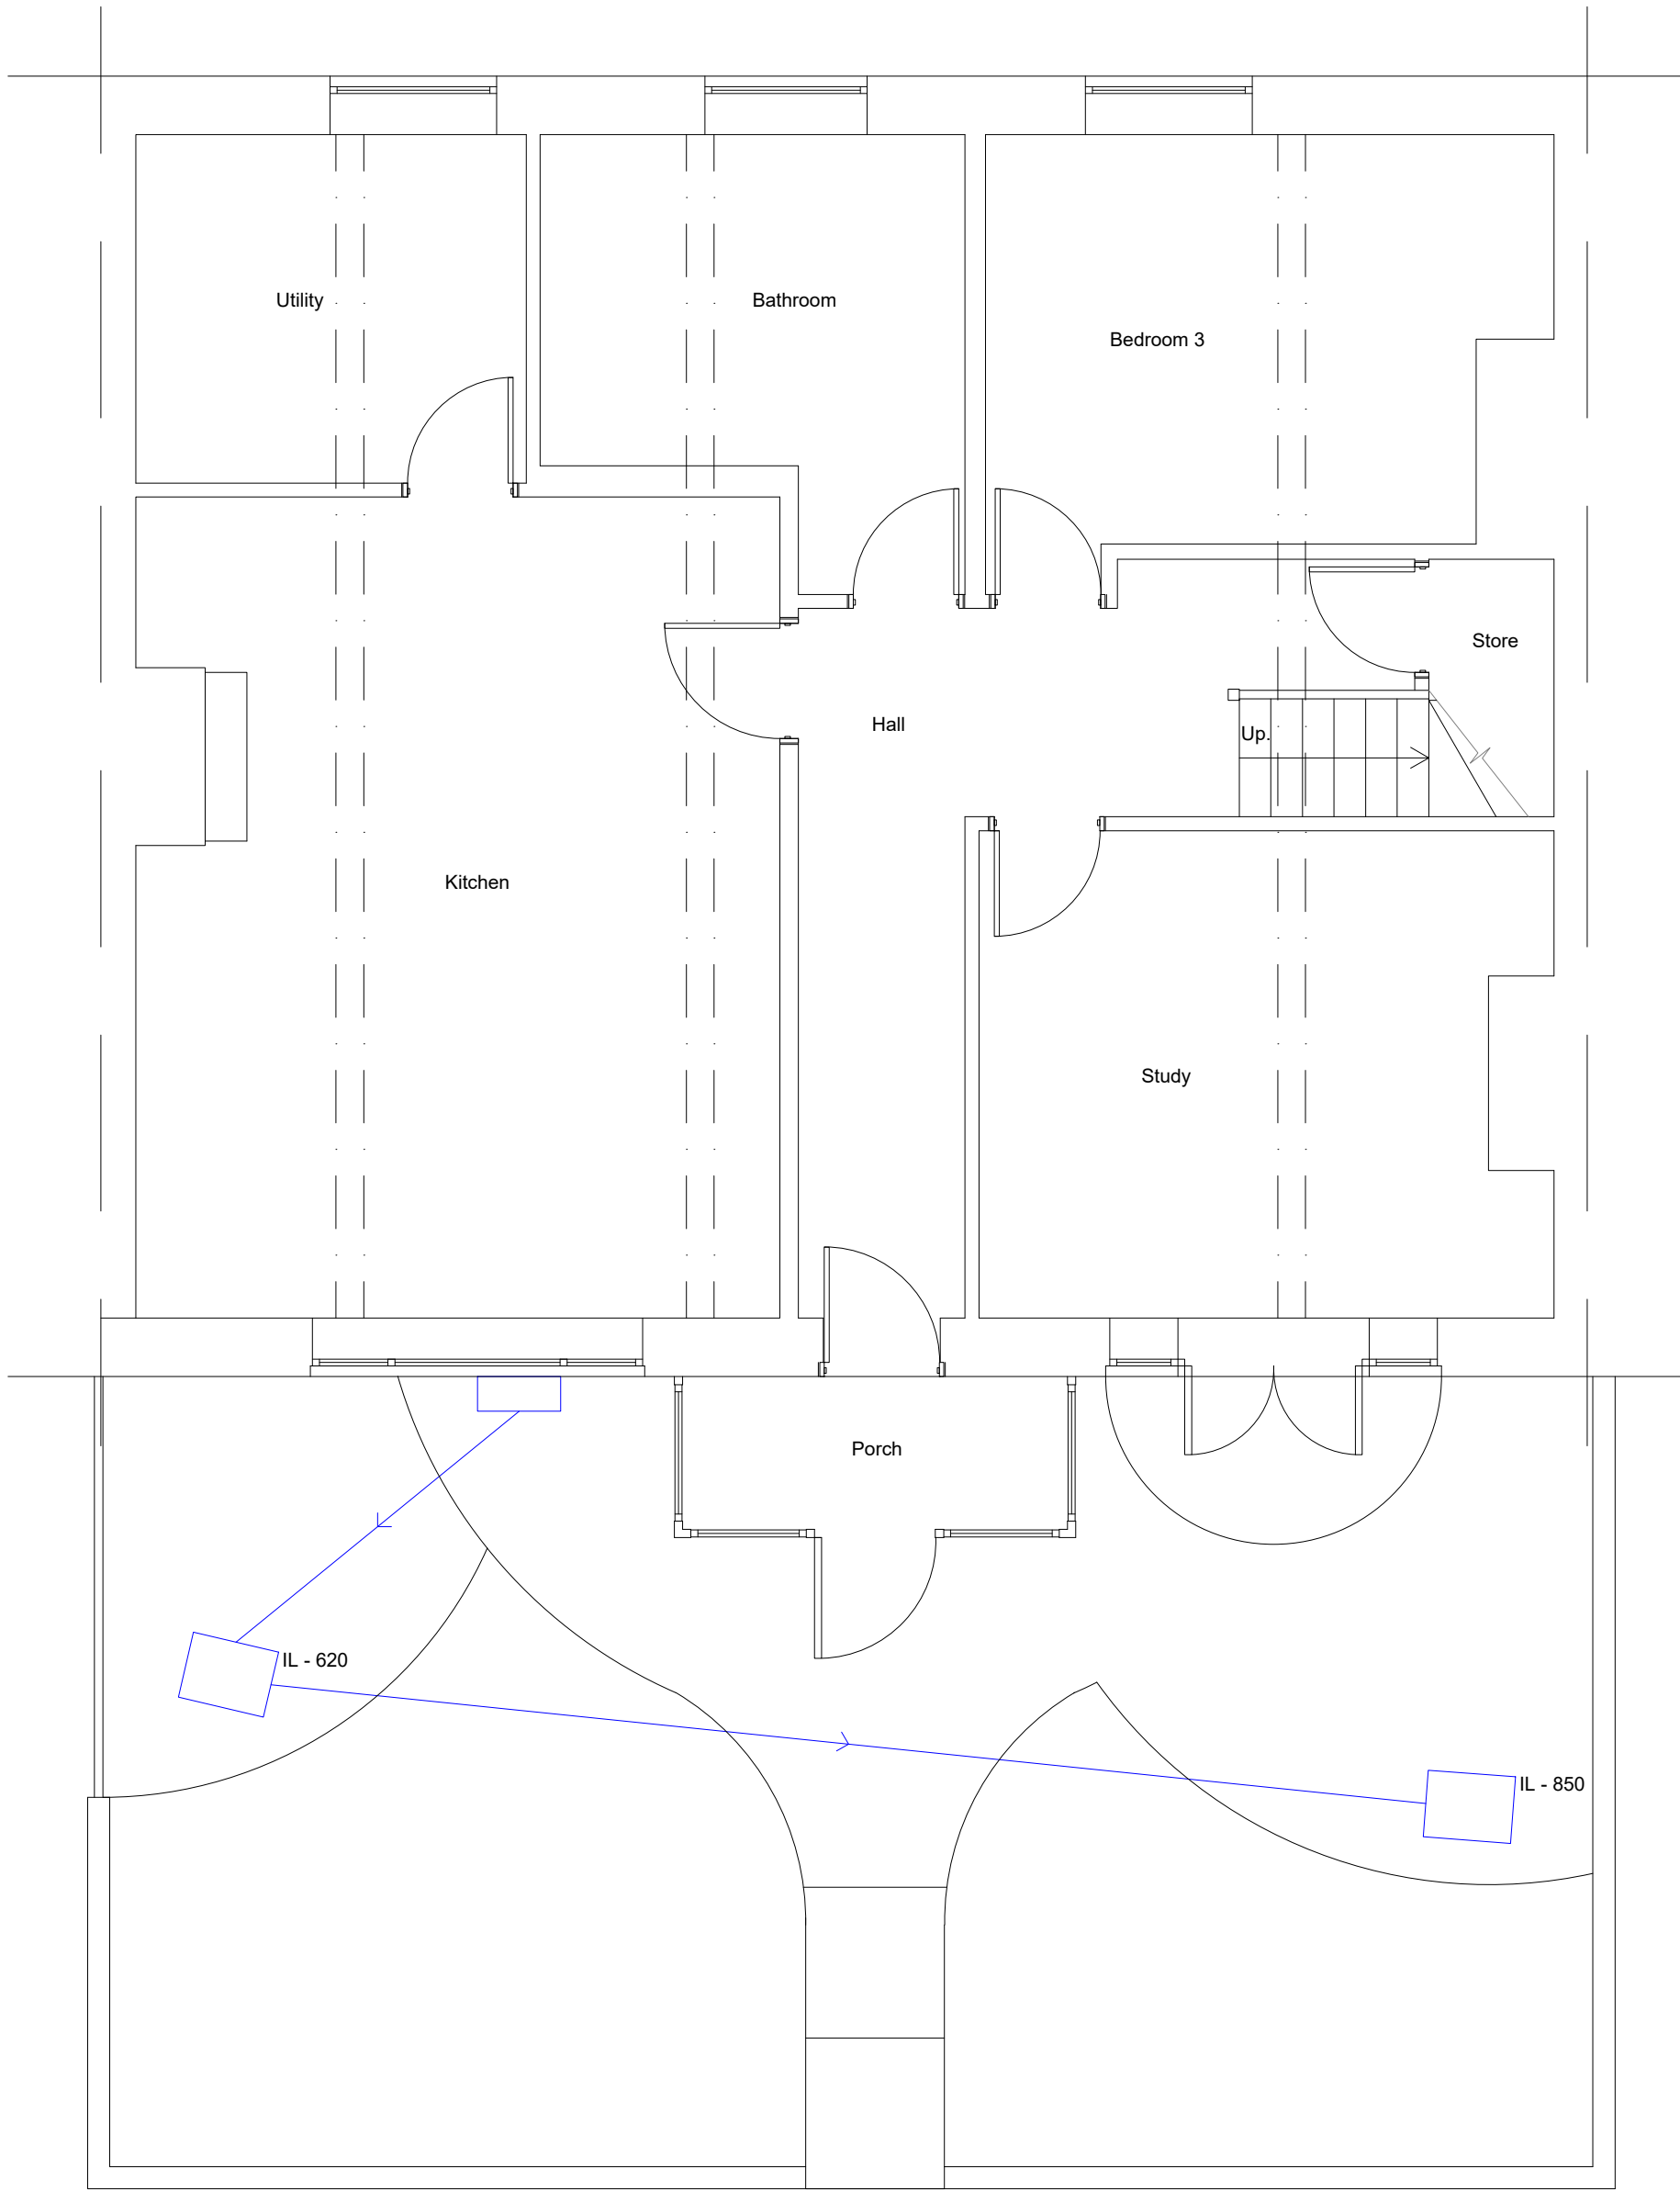

Ground Floor - Existing

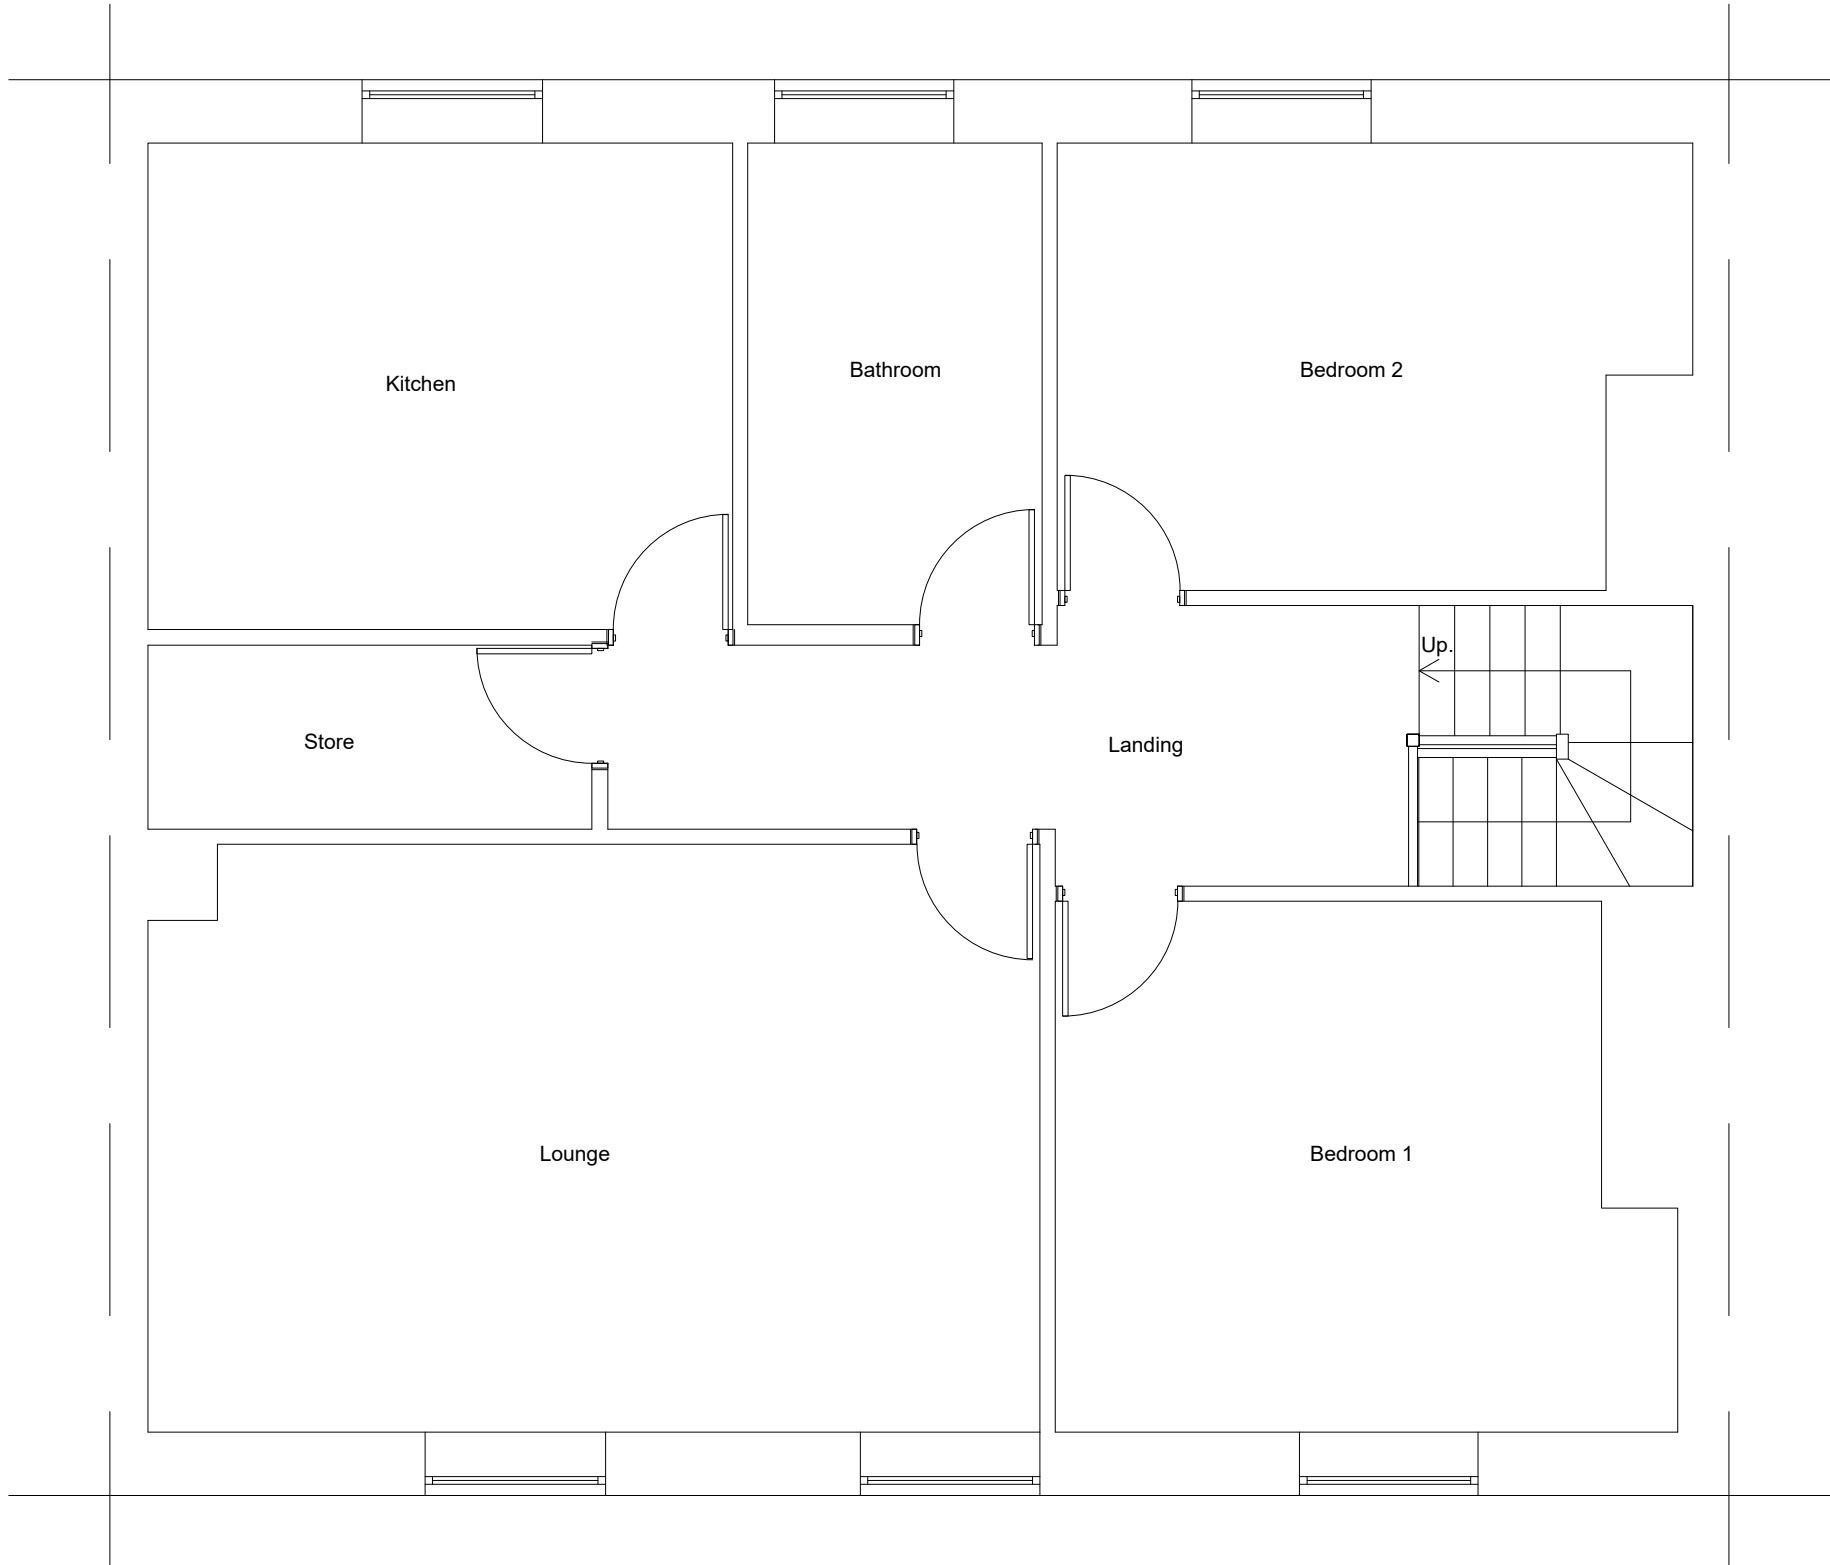

First Floor - Existing

P3	PLANNING ISSUE	TD	MM	06.12.24
Rev	Description	Drawn	Checked	Date

Document Status : **S2** Purpose of Issue: **FOR INFORMATION**

**MARTIN WALSH**
ARCHITECTURAL

Firth Buildings, 99 - 103 Leeds Rd, Dewsbury, WF12 7BU t: 01924 464342
e: info@martinwalsh.co.uk w: www.martinwalsh.co.uk

Project
Proposed Remodel at 416 Leeds Road, Dewsbury, WF12 7QE

Title
Existing Elevations and Floor Plans

Client
Mr & Mrs Kelly

MWA Project Ref	Scale	Purpose of Issue	Original Paper Size	Paper Orientation	Drawn
6636	1:50	@A1	Landscape	TD	

File Identifier	Originator	Volume	Level	Type	Role	Number	Revision
KELR - MWA - XX - XX - DR - A - 0003							P3

Copyright © 2024 Martin Walsh Architectural. All Rights Reserved.
Martin Walsh Architectural is the trading name of Martin Walsh Architectural Limited. Registered in England Number 449049