


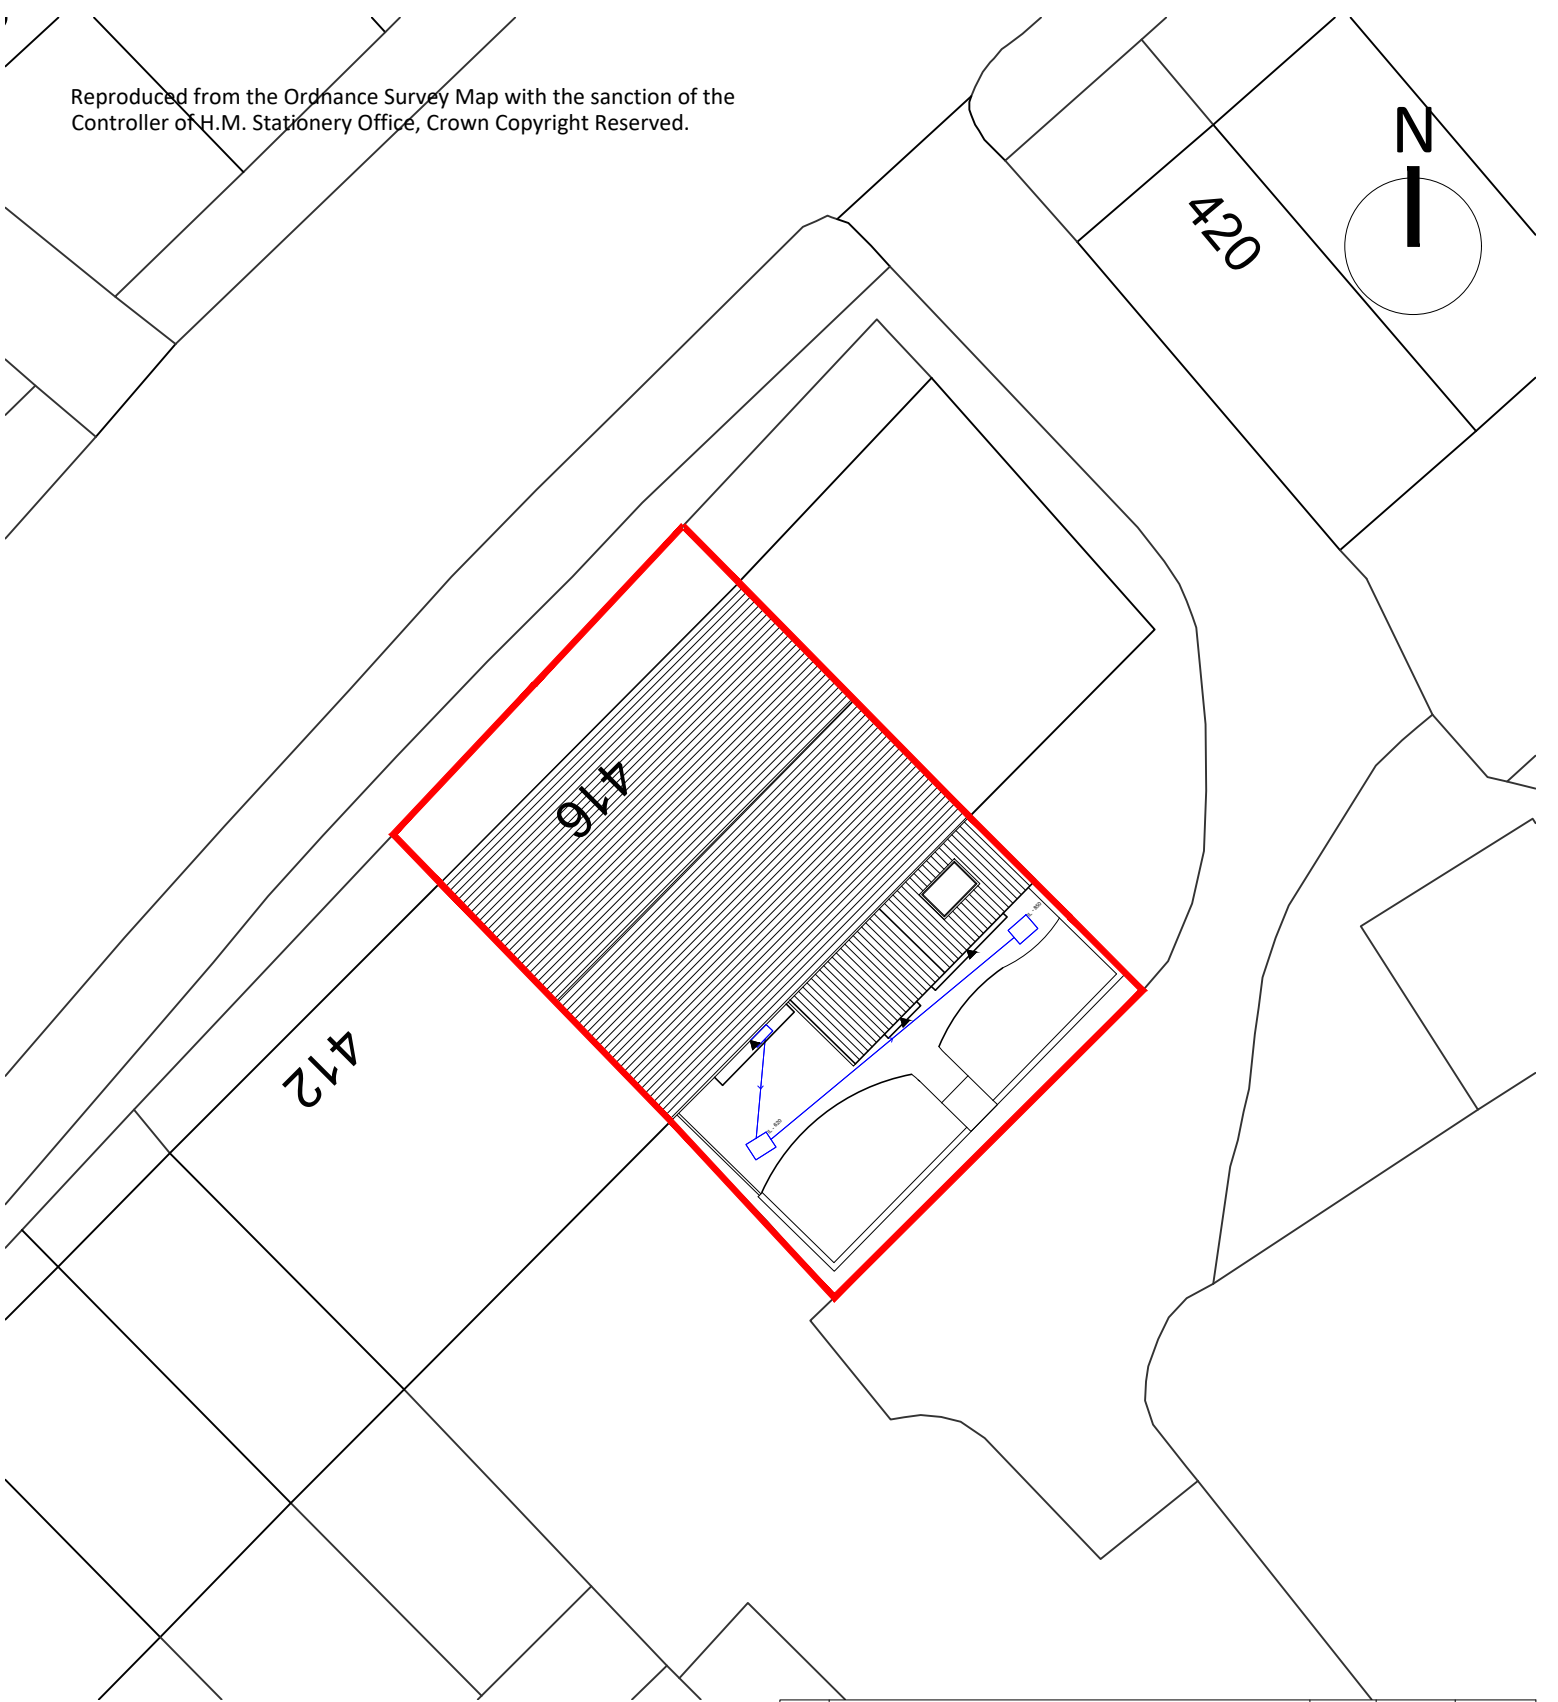

MARTIN WALSH
ARCHITECTURAL

Firth Buildings, 99 - 103 Leeds Rd, Dewsbury, WF12 7BU
e: info@martinwalsh.co.uk t: 01924 464342 w: www.martinwalsh.co.uk

Project
Proposed Remodel at 416 Leeds Road,
Dewsbury, WF12 7QE

Client
Mr & Mrs Kelly

P1	PLANNING ISSUE				TD	MW	06.12.24
Rev	Description				Drawn	Checked	Date
Document Status : Purpose of Issue:							
S2 FOR INFORMATION							
Title							
Proposed Site Plan							
MWA project		Scale	Original Paper Size		Orientation		Drawn
6636		1:200	@A4		Portrait		TD
File Identifier							
Project	Originator	Volume	Level	Type	Role	Number	Revision
KELR - MWA - XX - XX - DR - A - 0006							P1