




**EXISTING GROUND FLOOR PLAN**  
Scale 1:100@A1

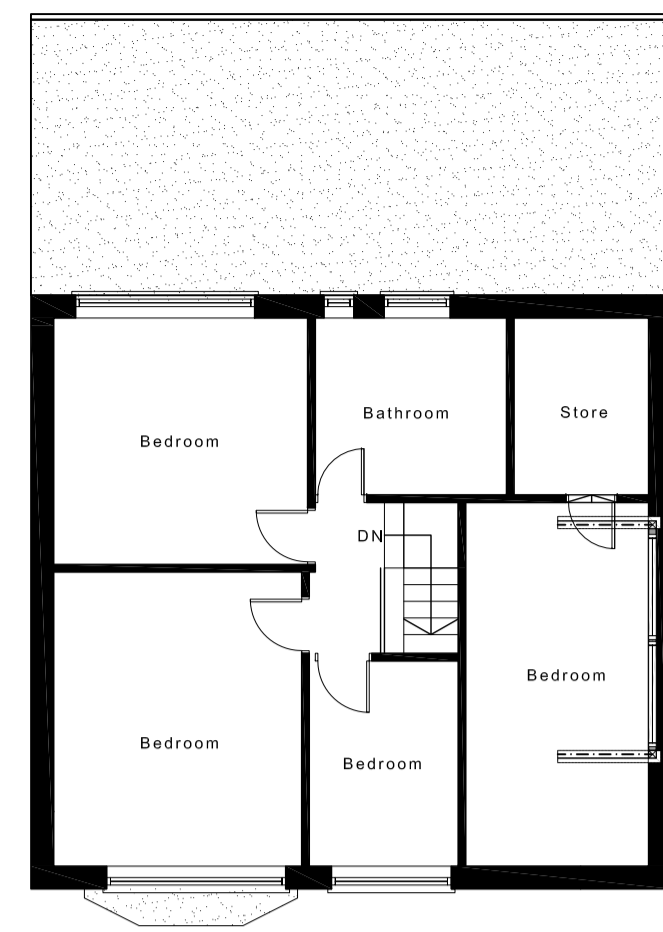


**EXISTING FIRST FLOOR PLAN**  
Scale 1:100@A1

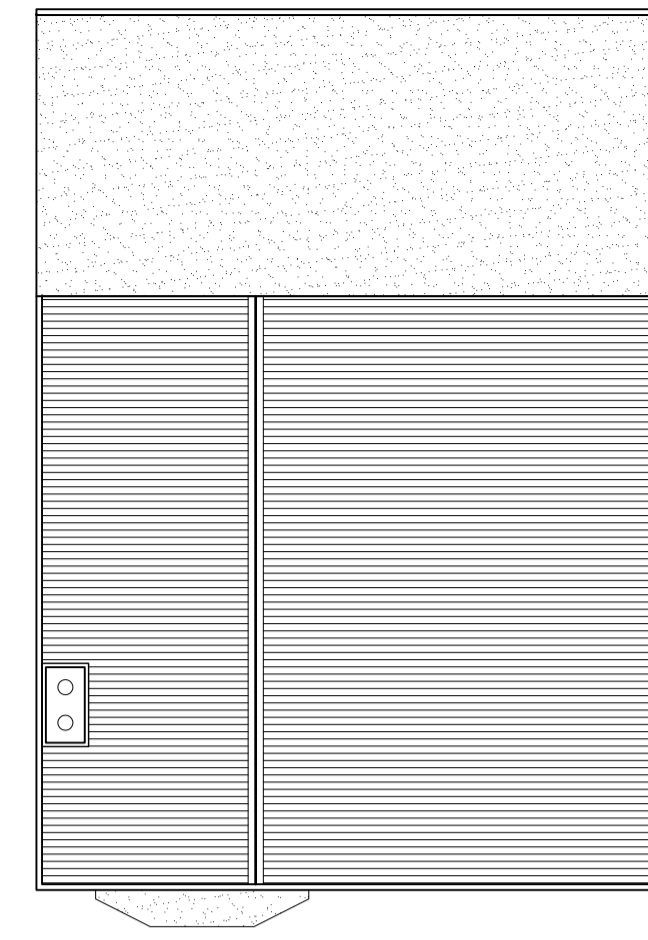


**EXISTING ROOF PLAN**  
Scale 1:100@A1

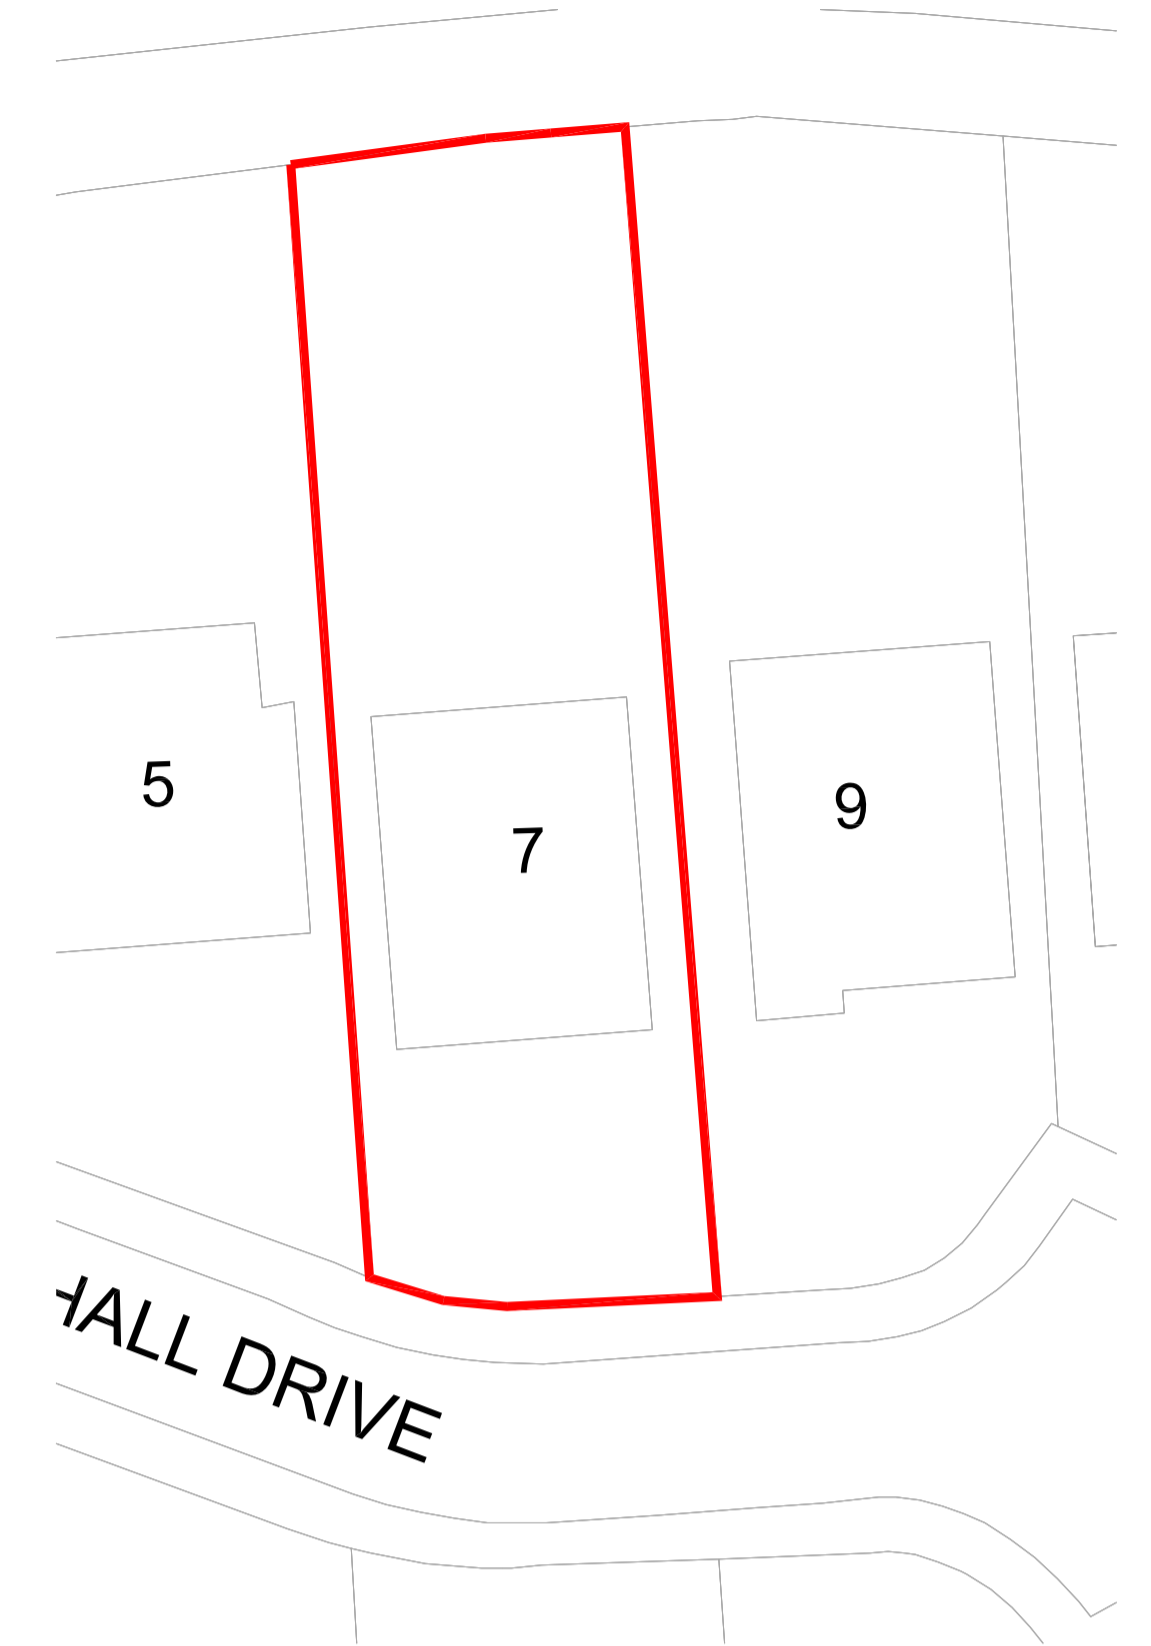


**EXISTING SITE PLAN**  
Scale 1:250@A1

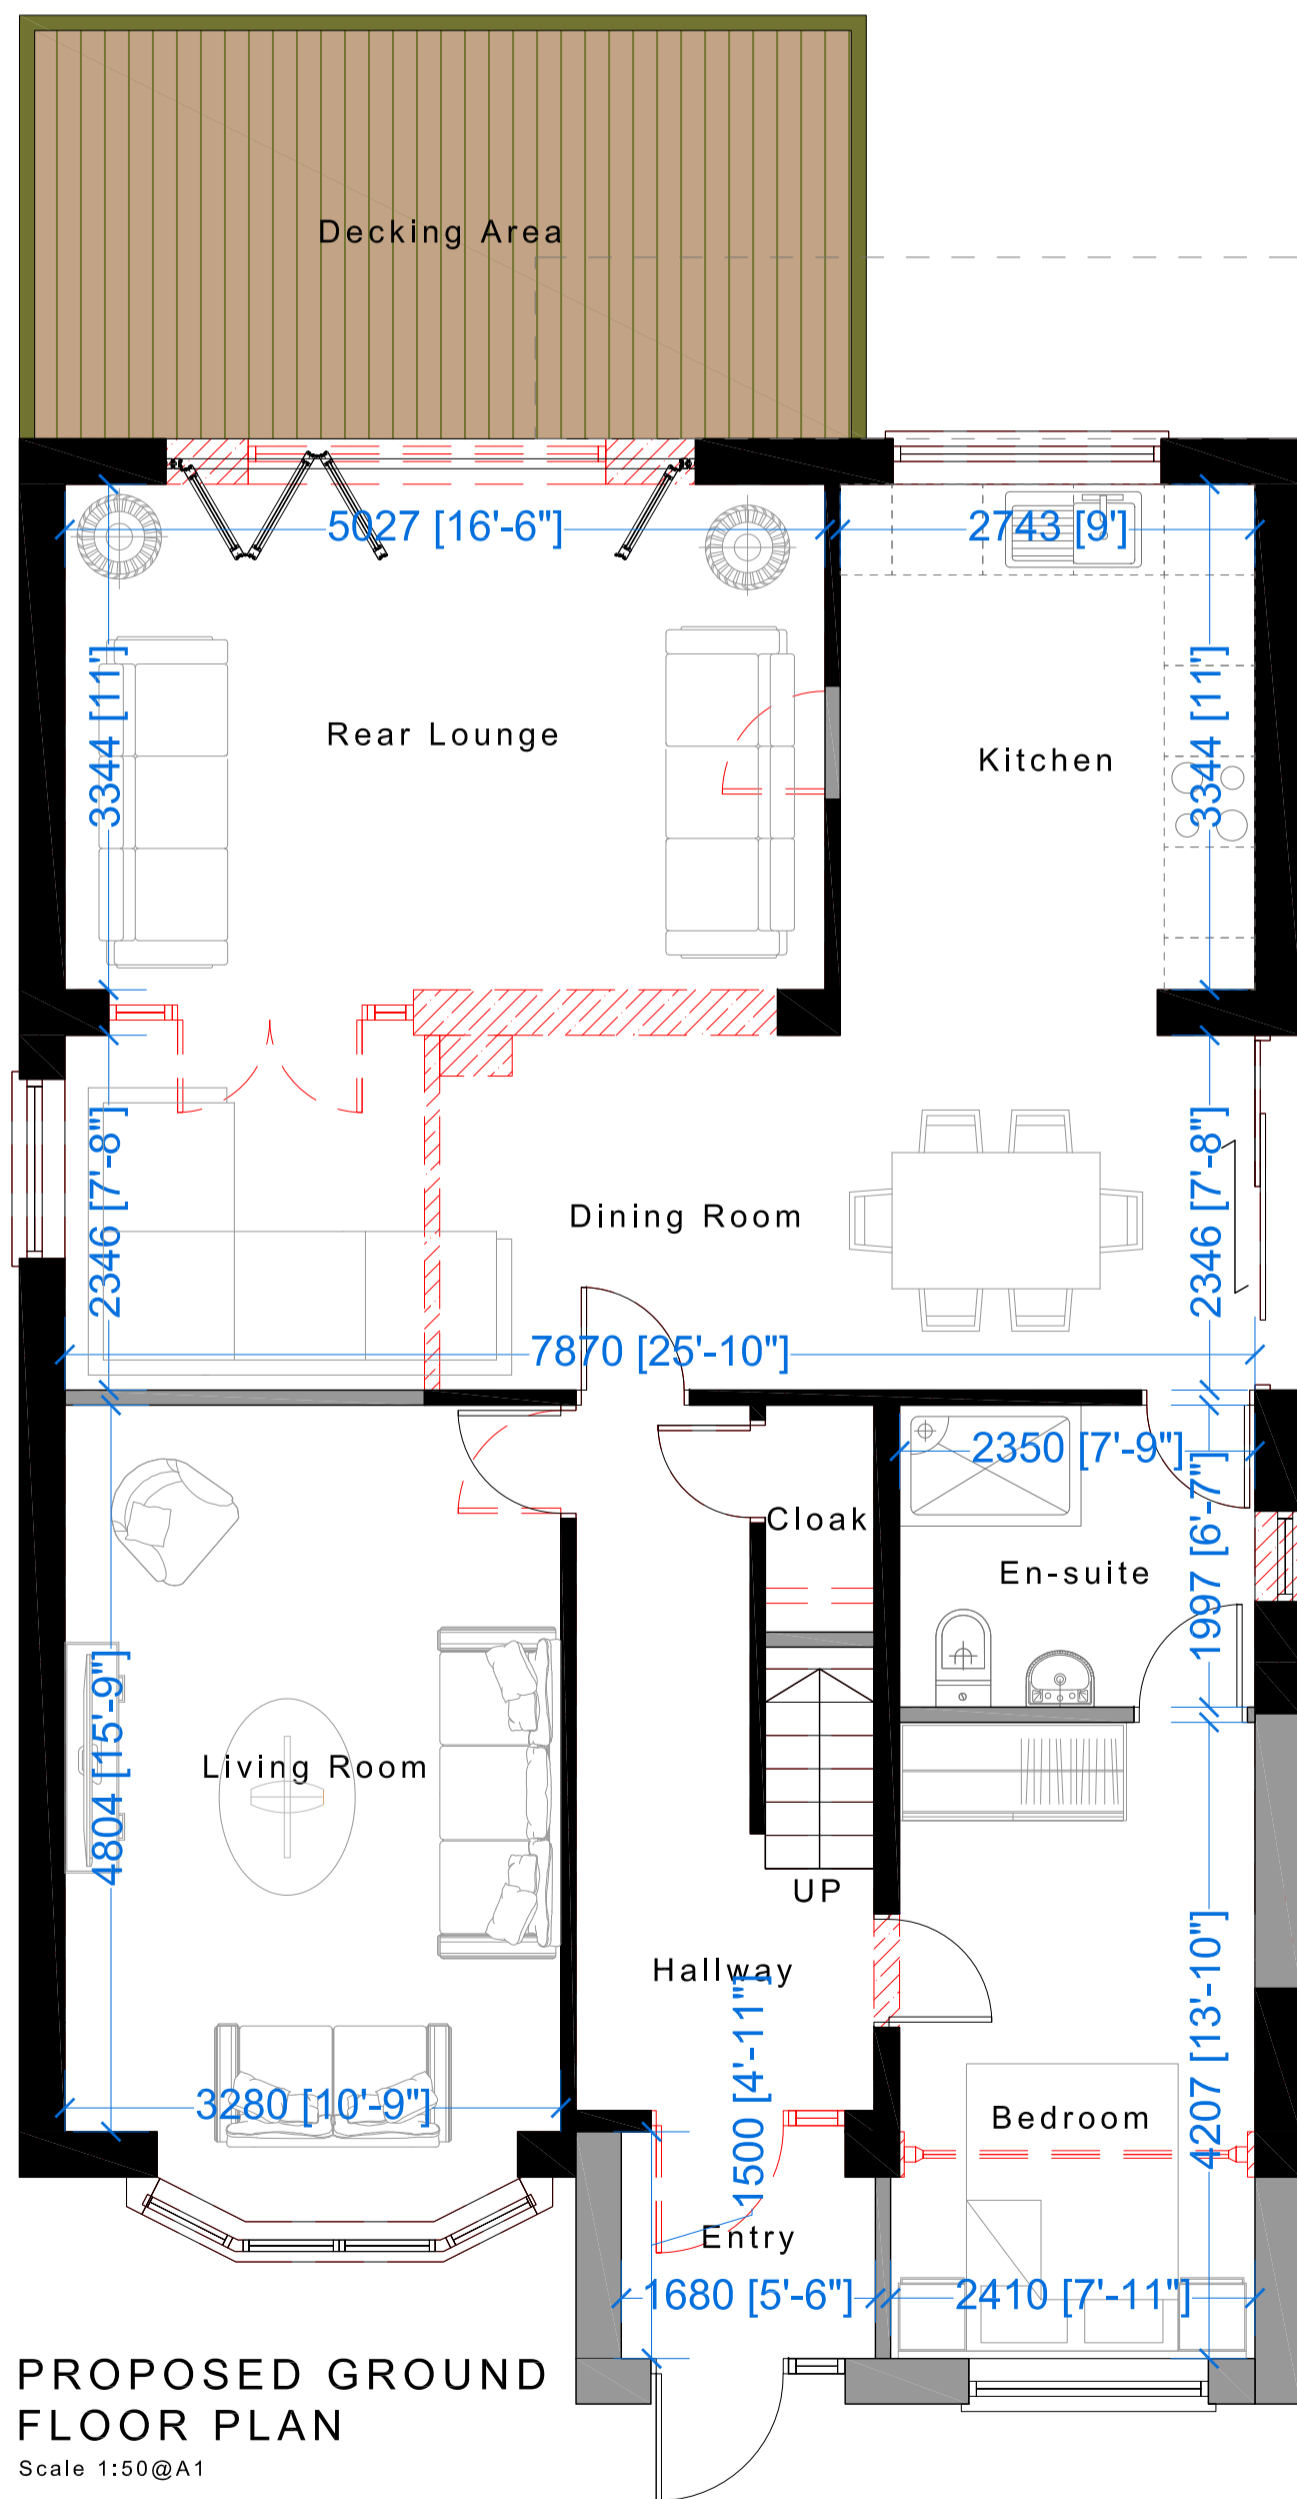


**PROPOSED GROUND FLOOR PLAN**  
Scale 1:50@A1

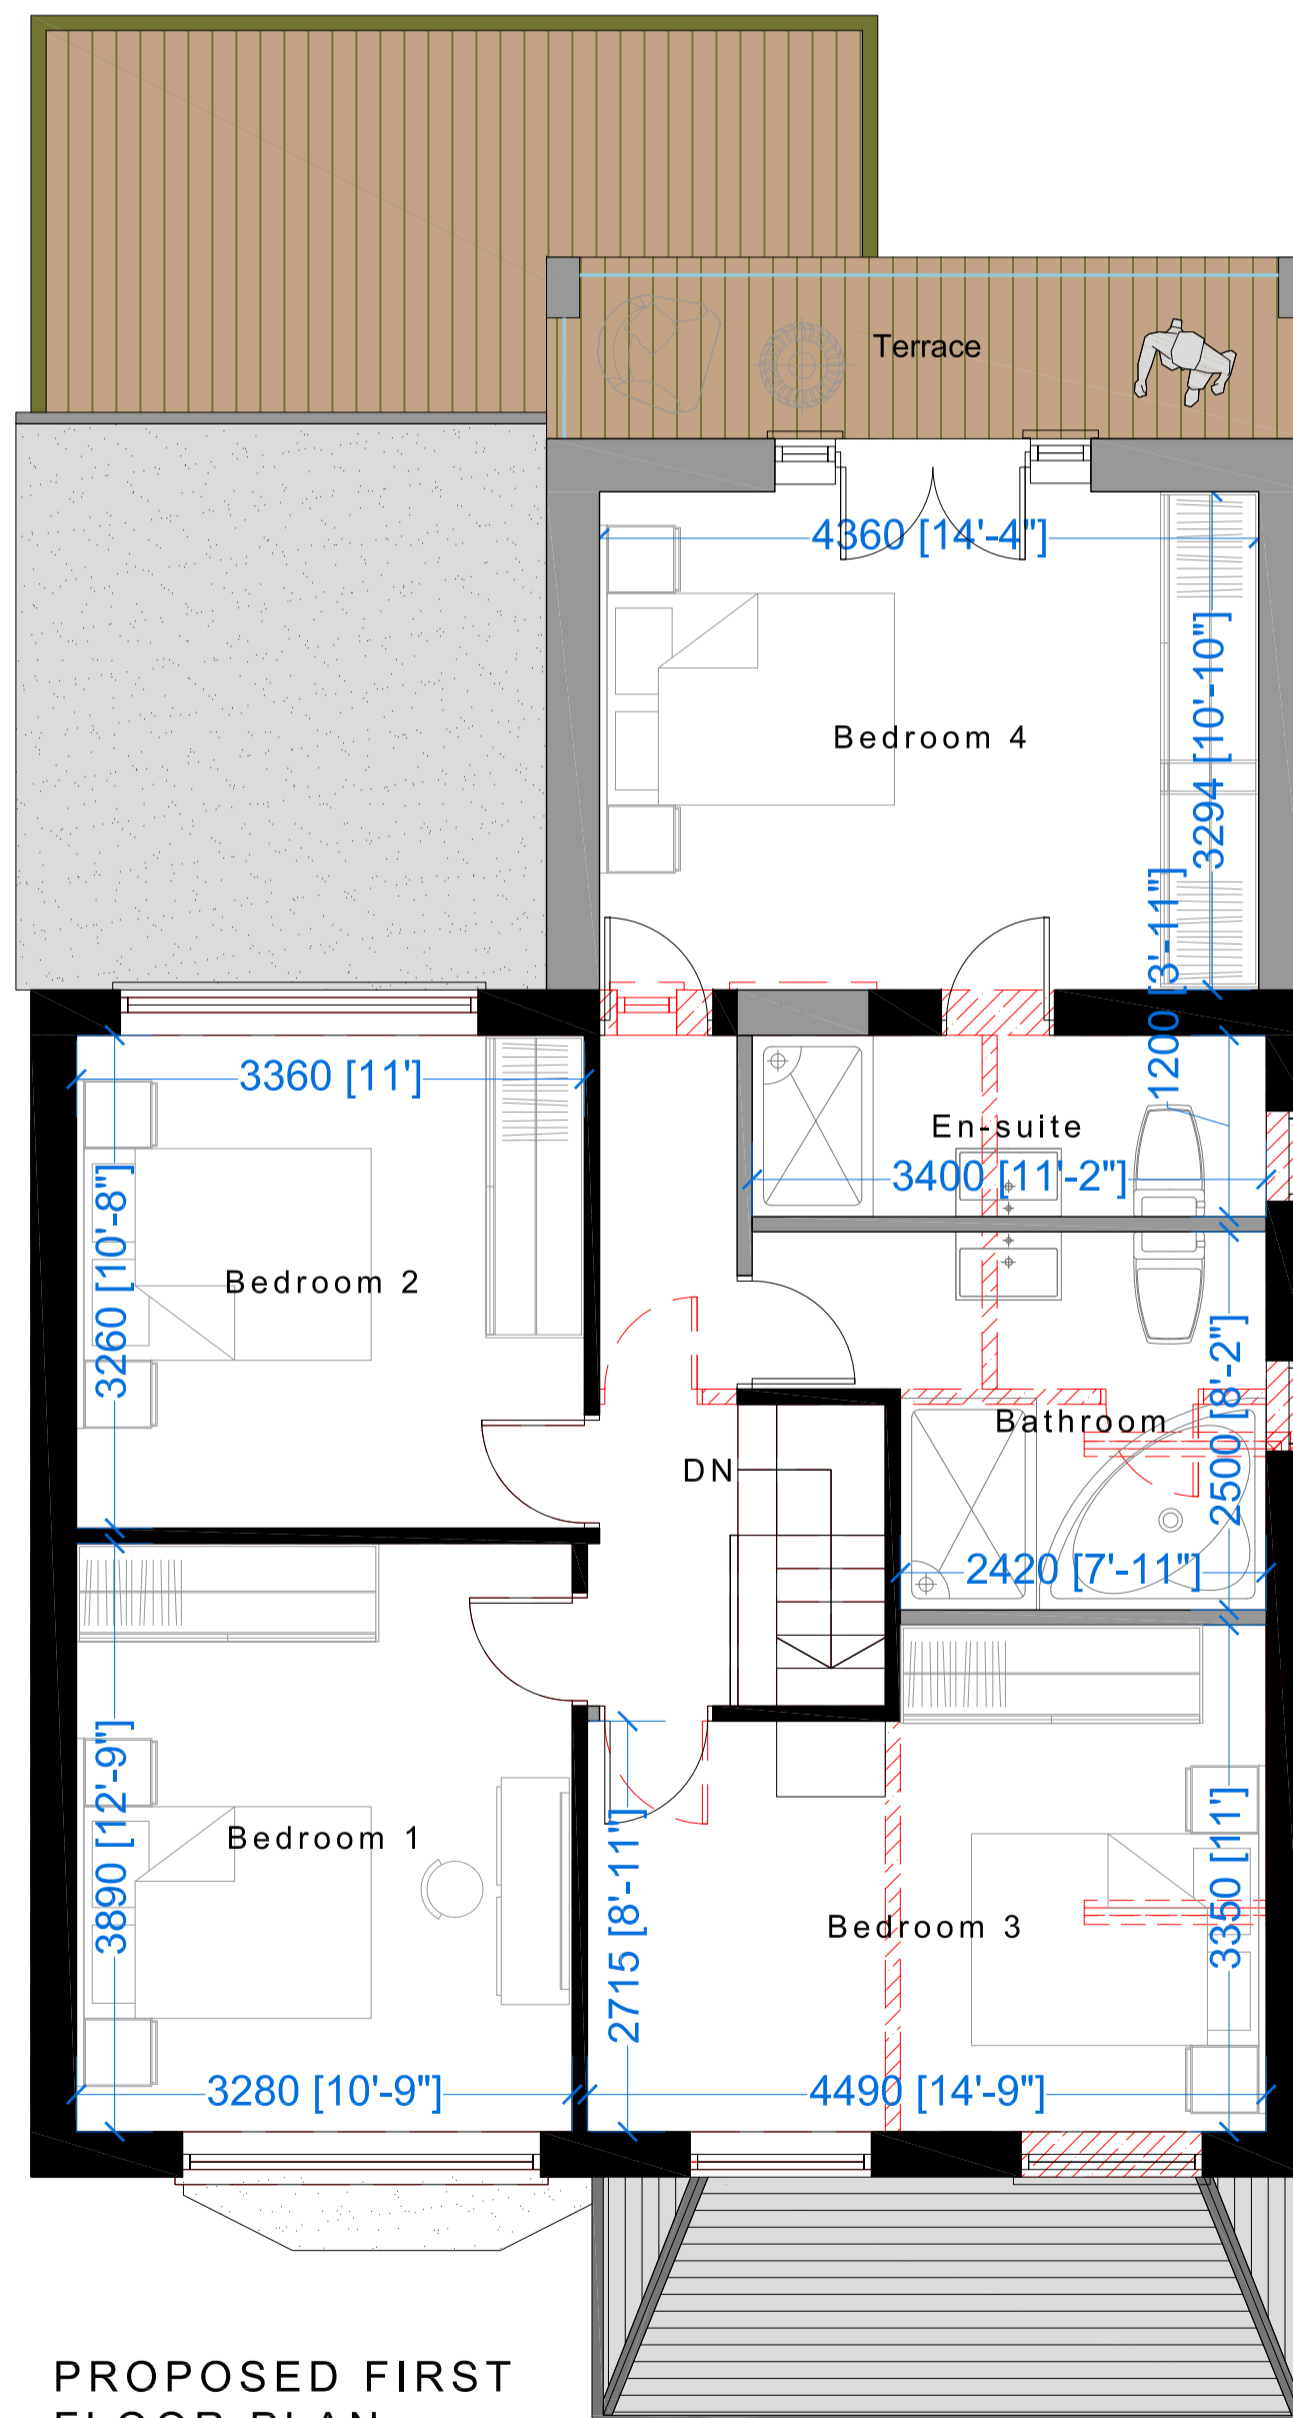

**PROPOSED FIRST FLOOR PLAN**  
Scale 1:50@A1

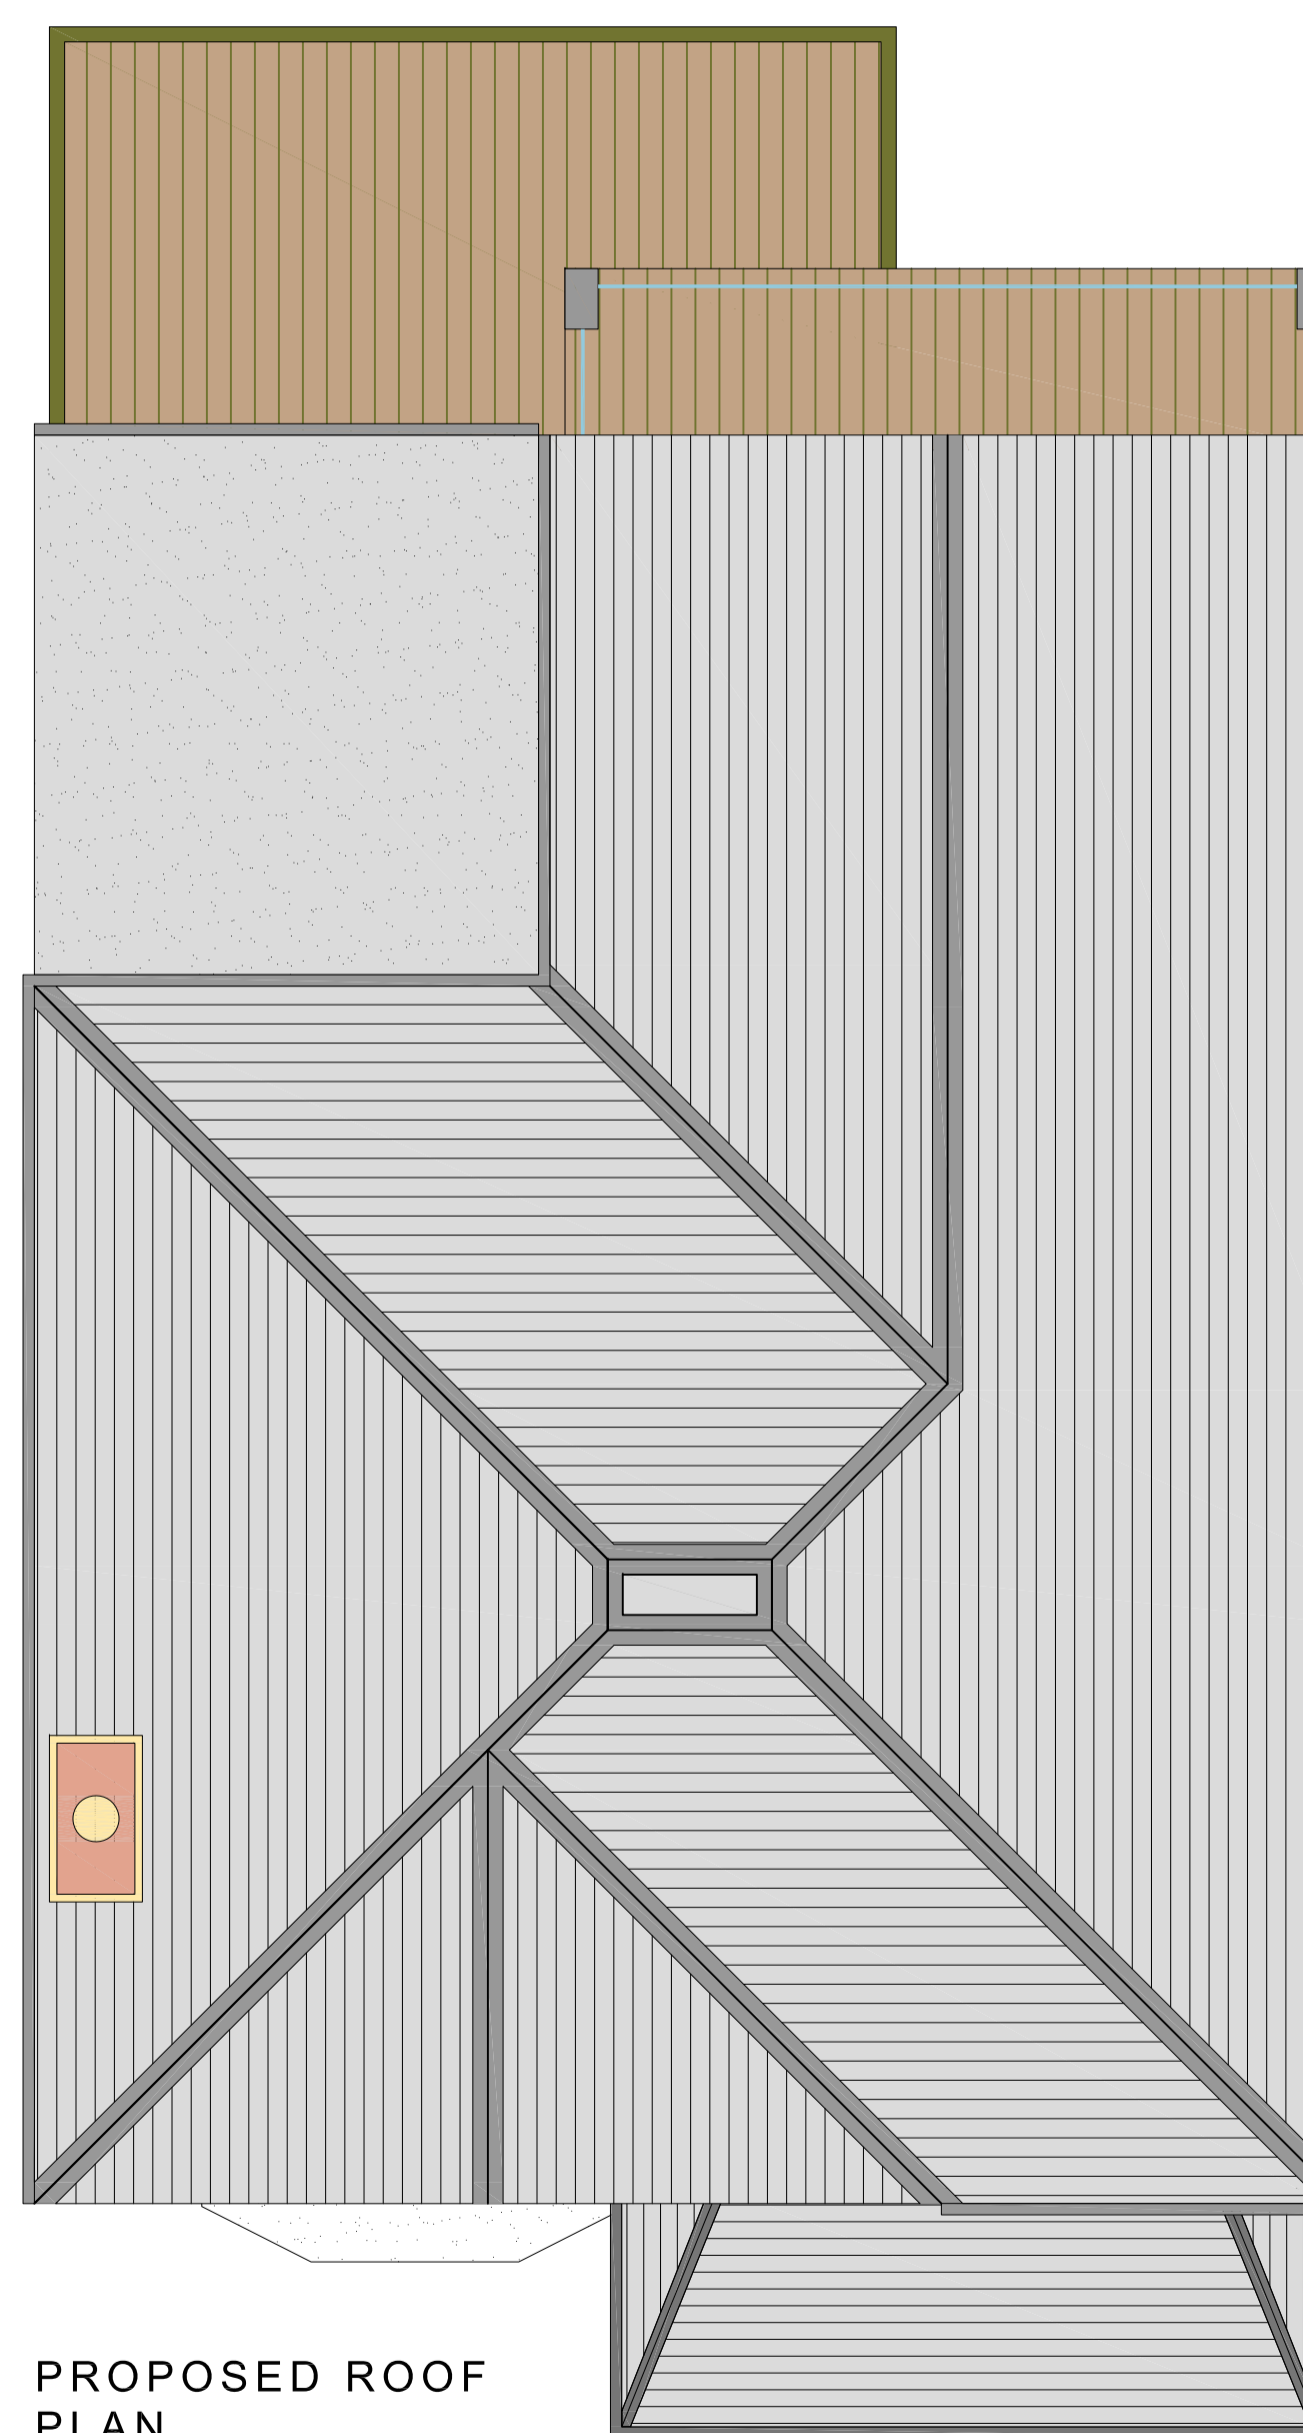

**PROPOSED ROOF PLAN**  
Scale 1:50@A1

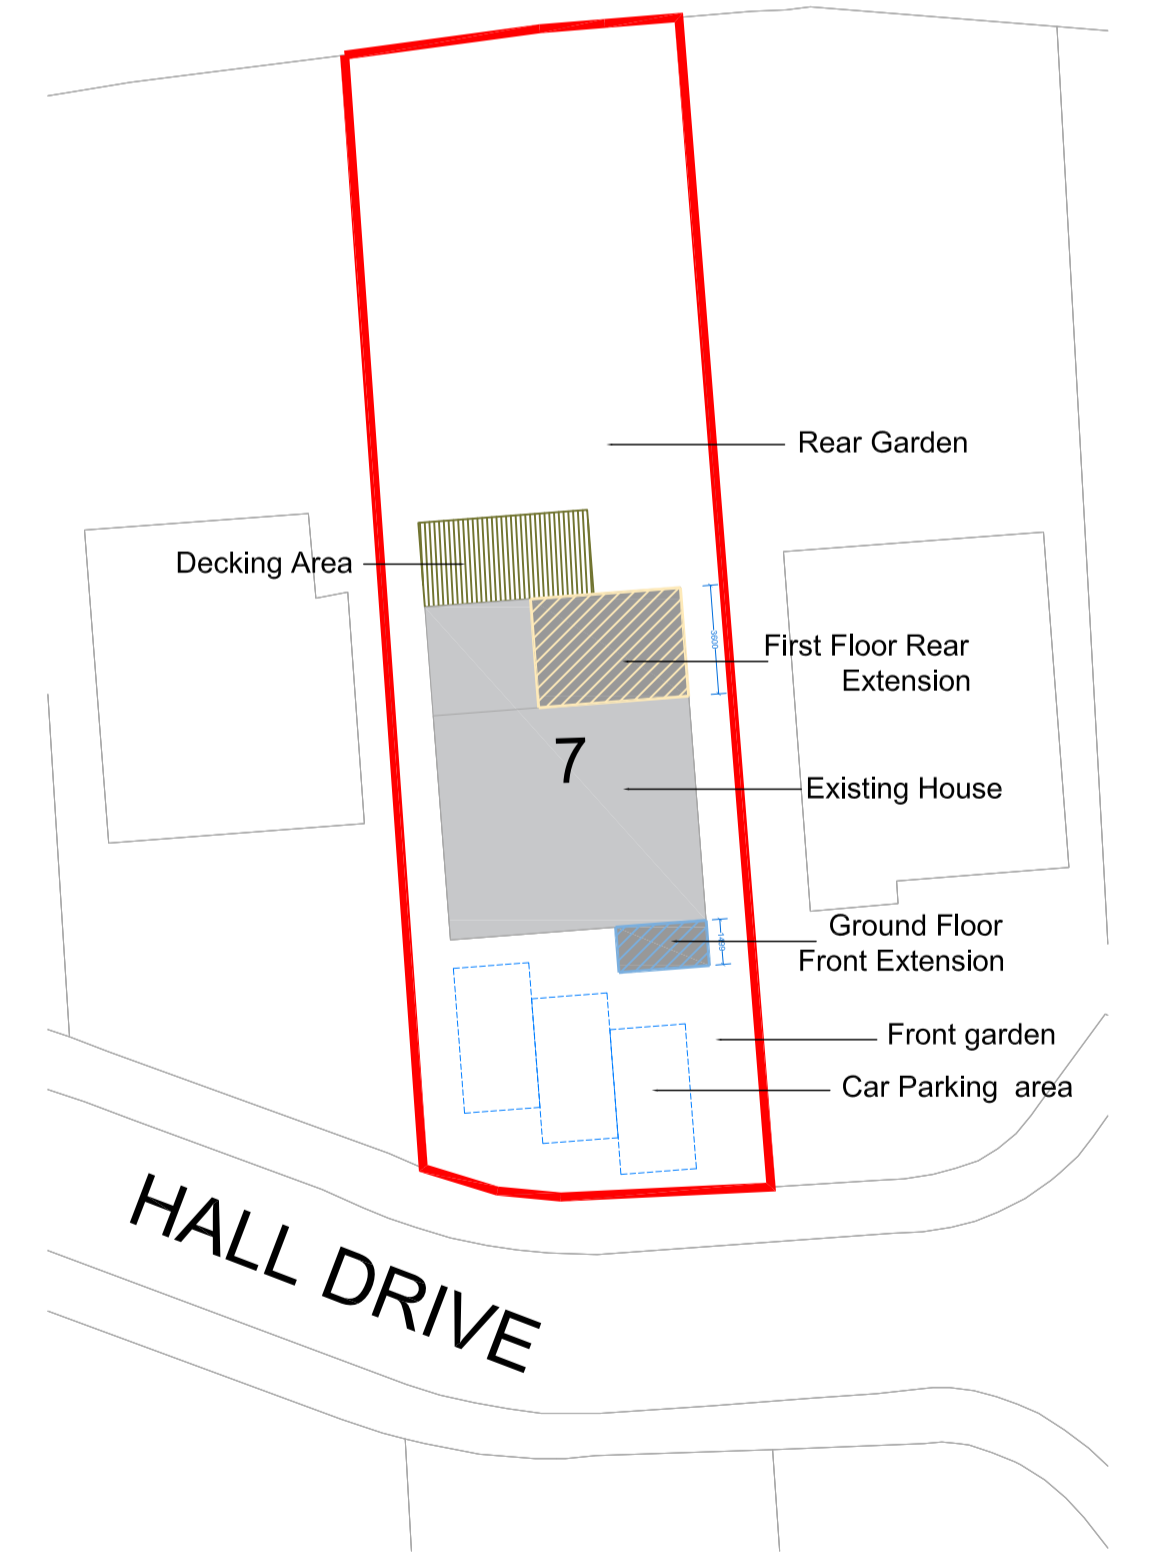

**PROPOSED SITE PLAN**  
Scale 1:250@A1

NOTE: Do not scale drawing. Work to figured dimensions. This drawing has been prepared for planning purposes only and is to be read in conjunction with all other relevant specialist drawings, details and specifications. All works are to be carried out in accordance with the latest editions of the Building Regulations and any amendments, together with all relevant British Standards and codes of practice. All dimensions unless stated otherwise are in millimetres. All dimensions and levels are to be checked by the contractor on site prior to order, installation or commencement of work on site. Contractor to check and satisfy himself of the positions of all existing statutory authorities make services on and around site. All materials and proprietary items are to be fixed / installed / applied in strict accordance with the respective manufacturers recommendations. At all stages of work, the contractor shall be responsible for and must ensure the overall stability of all buildings, structures and excavations etc. is maintained. During the construction works all existing fire drainage is to be adequately protected and normal flows maintained.

**Issue Purpose : Householder Planning Application**

Client	N/A	Drawn	KA
Project	Proposed First Floor Rear Extension With Internal Alterations.	Date	22-02-2022
		Scale	1:50, 100, 500 @ A1
Address	7 Hall Drive, Liversedge, WF15 7AH	Stage Identification	
		Design - D	Sketch Scheme - SK
Title	Existing and Proposed Plans	Planning - P	Construction - C

Rev - B : 26-06-2023 : EH : Reduction of size of extension.  
Drawing Number 21-143 - P - 02 - B

Faum Architecture  
Studio 2,  
First Floor,  
610 Leeds Road,  
Bradford,  
BD3 9TY  
01274 928259  
www.faumarchitecture.co.uk

