




EXISTING GROUND FLOOR PLAN
Scale 1:100@A1

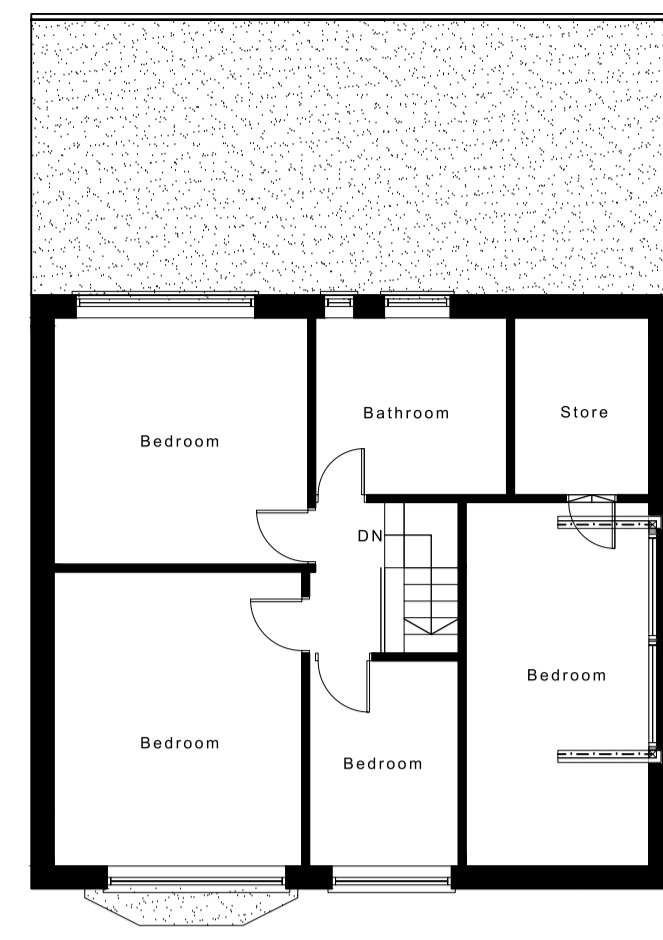


EXISTING FIRST FLOOR PLAN
Scale 1:100@A1

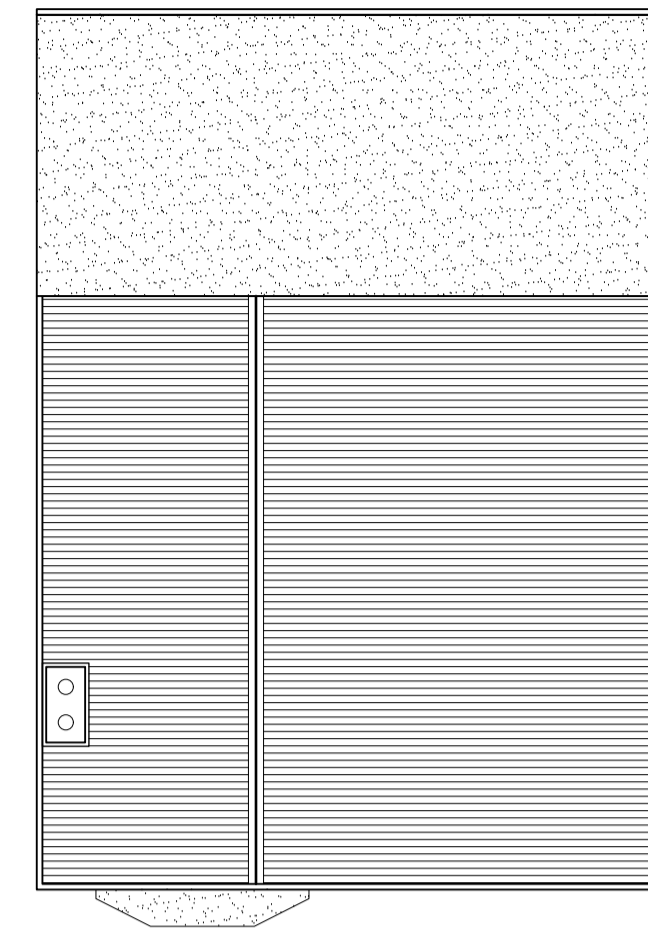


EXISTING ROOF PLAN
Scale 1:100@A1

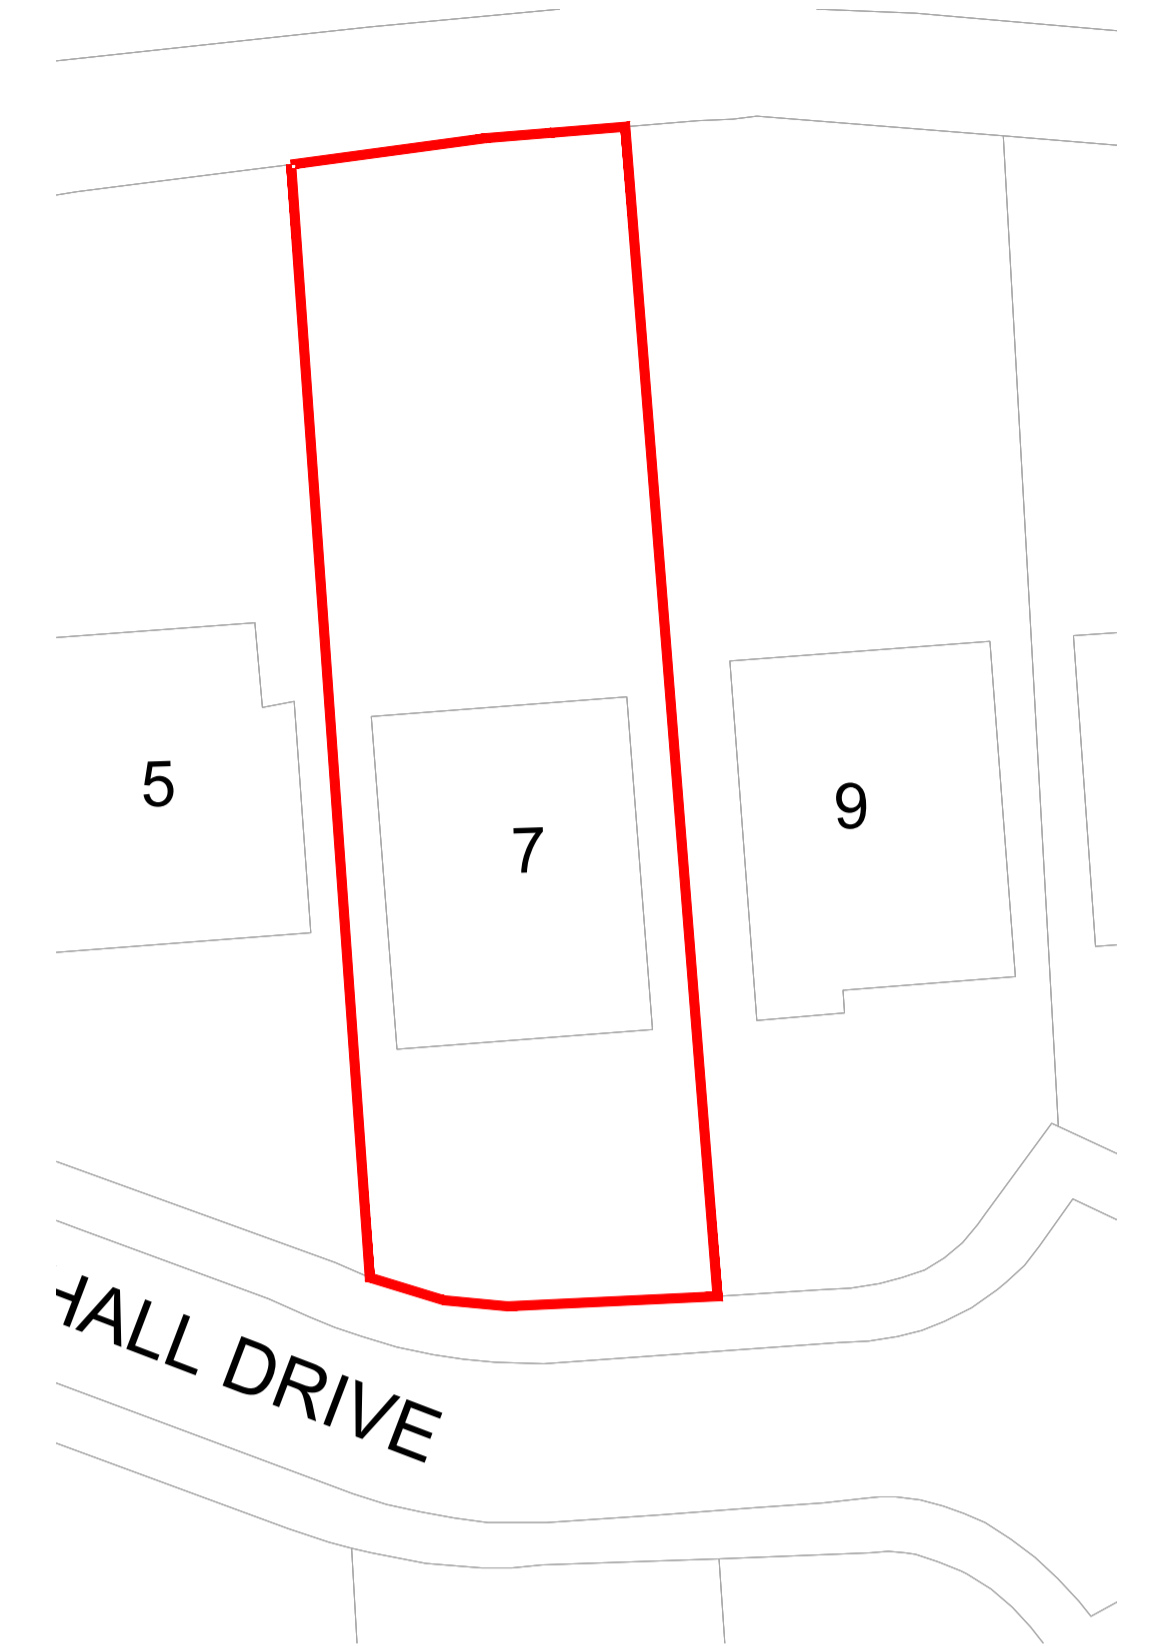


EXISTING SITE PLAN
Scale 1:250@A1

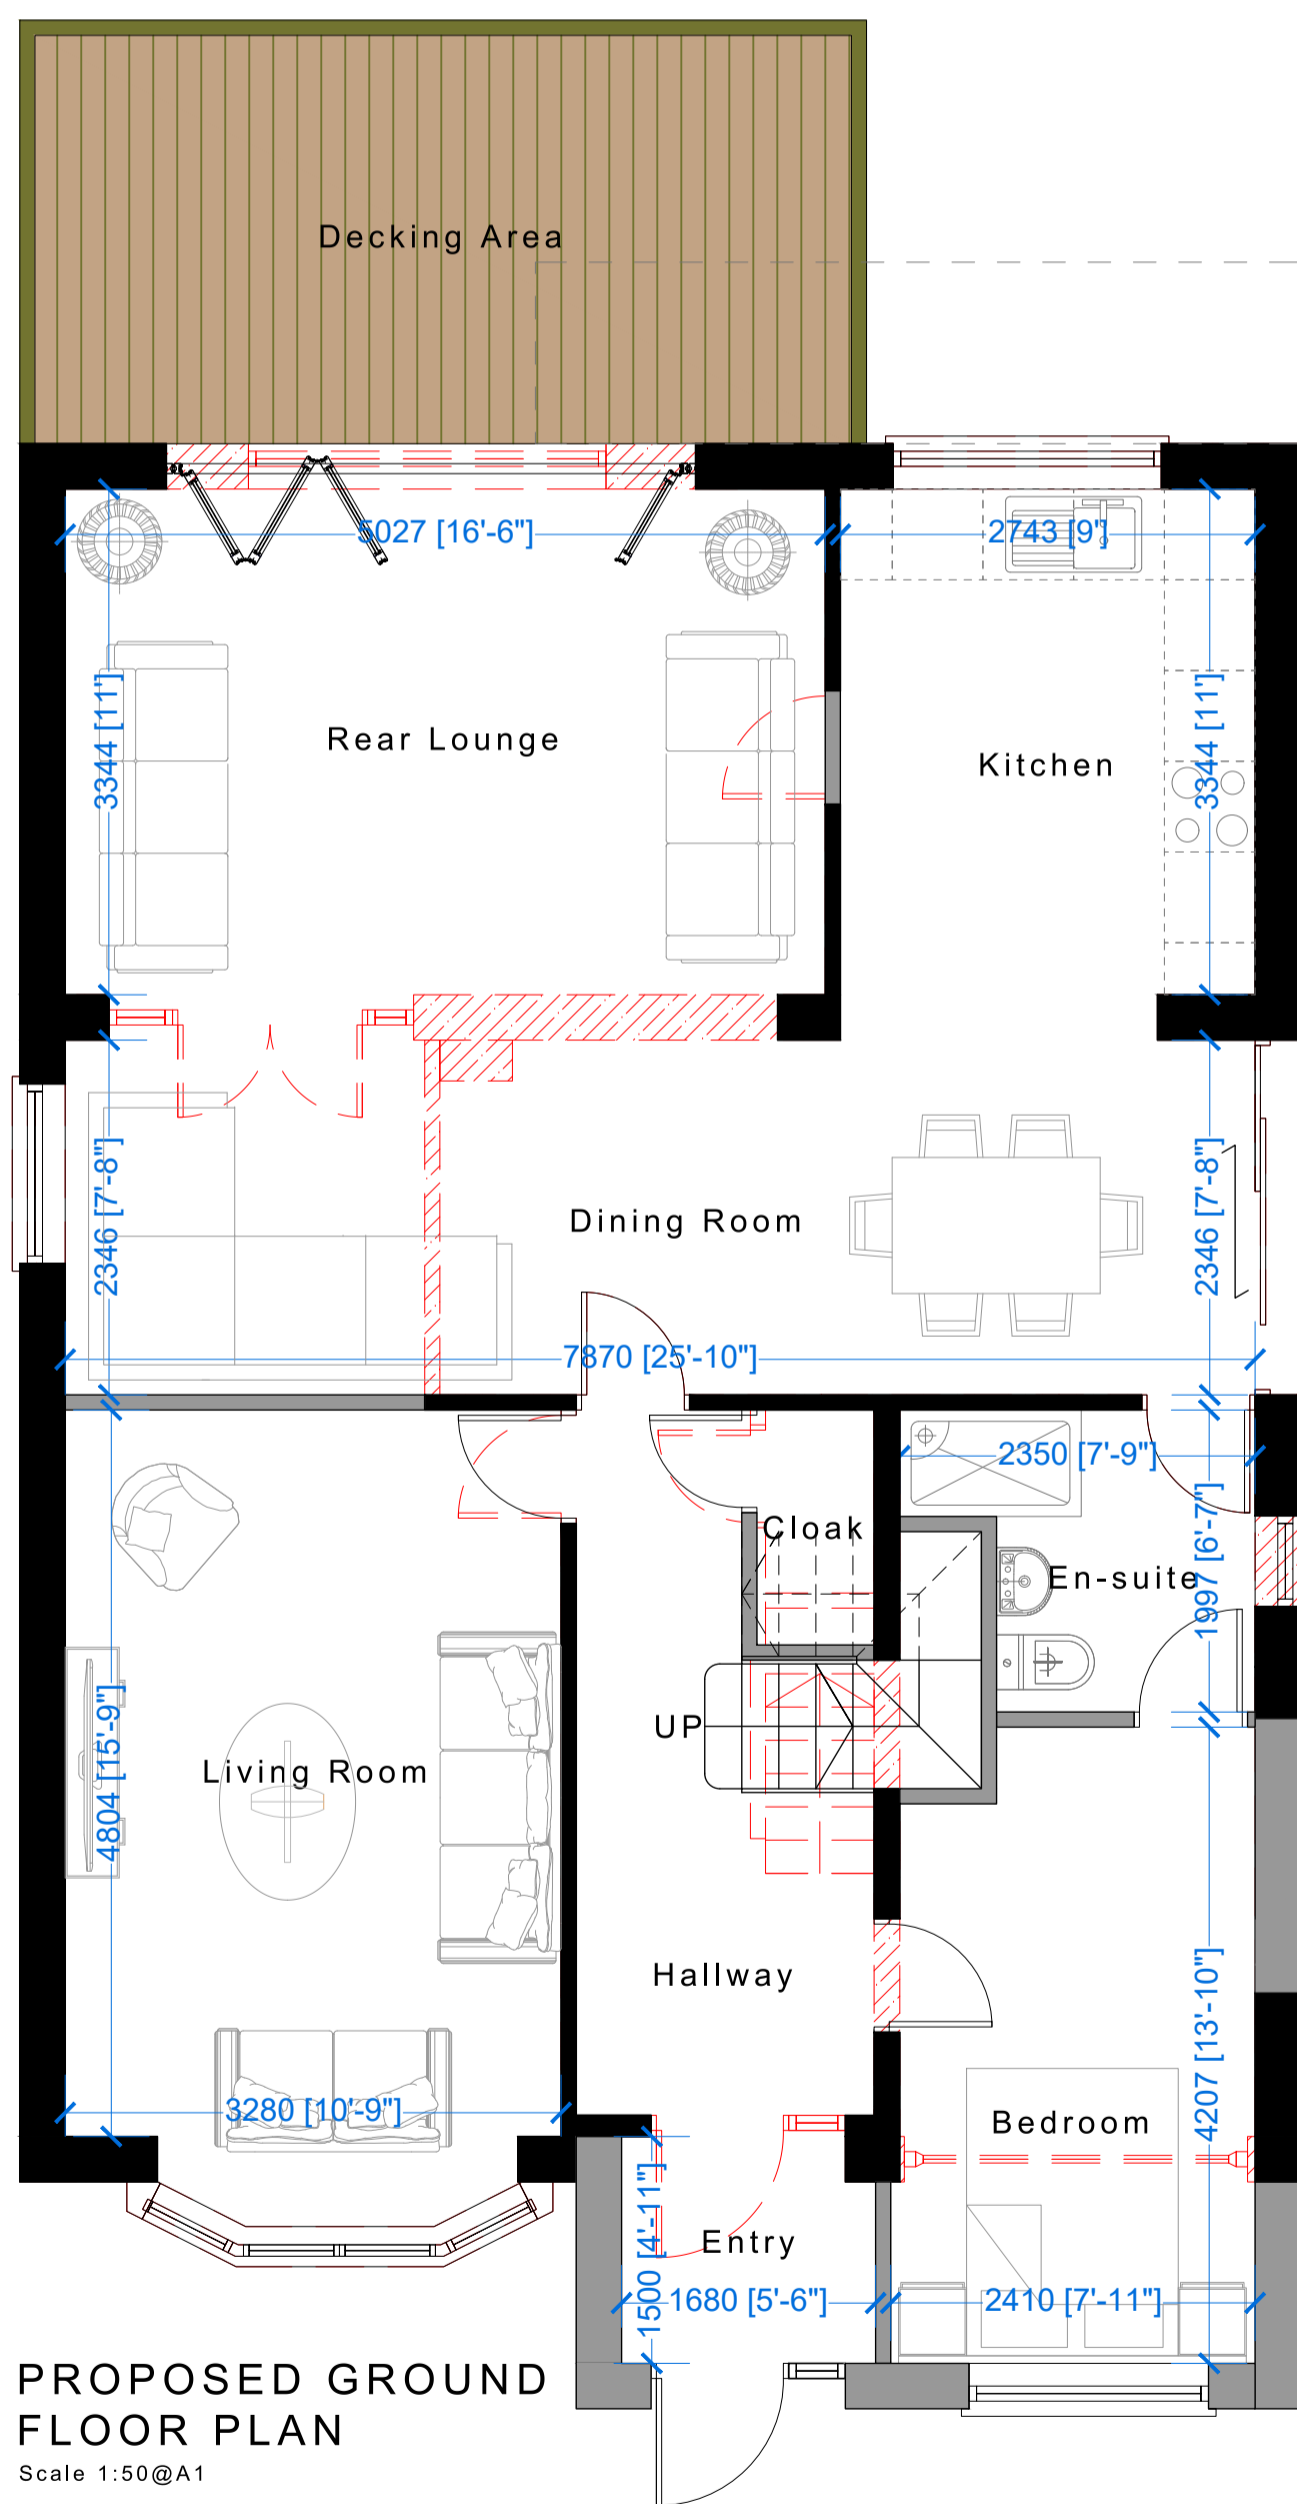


PROPOSED GROUND FLOOR PLAN
Scale 1:50@A1

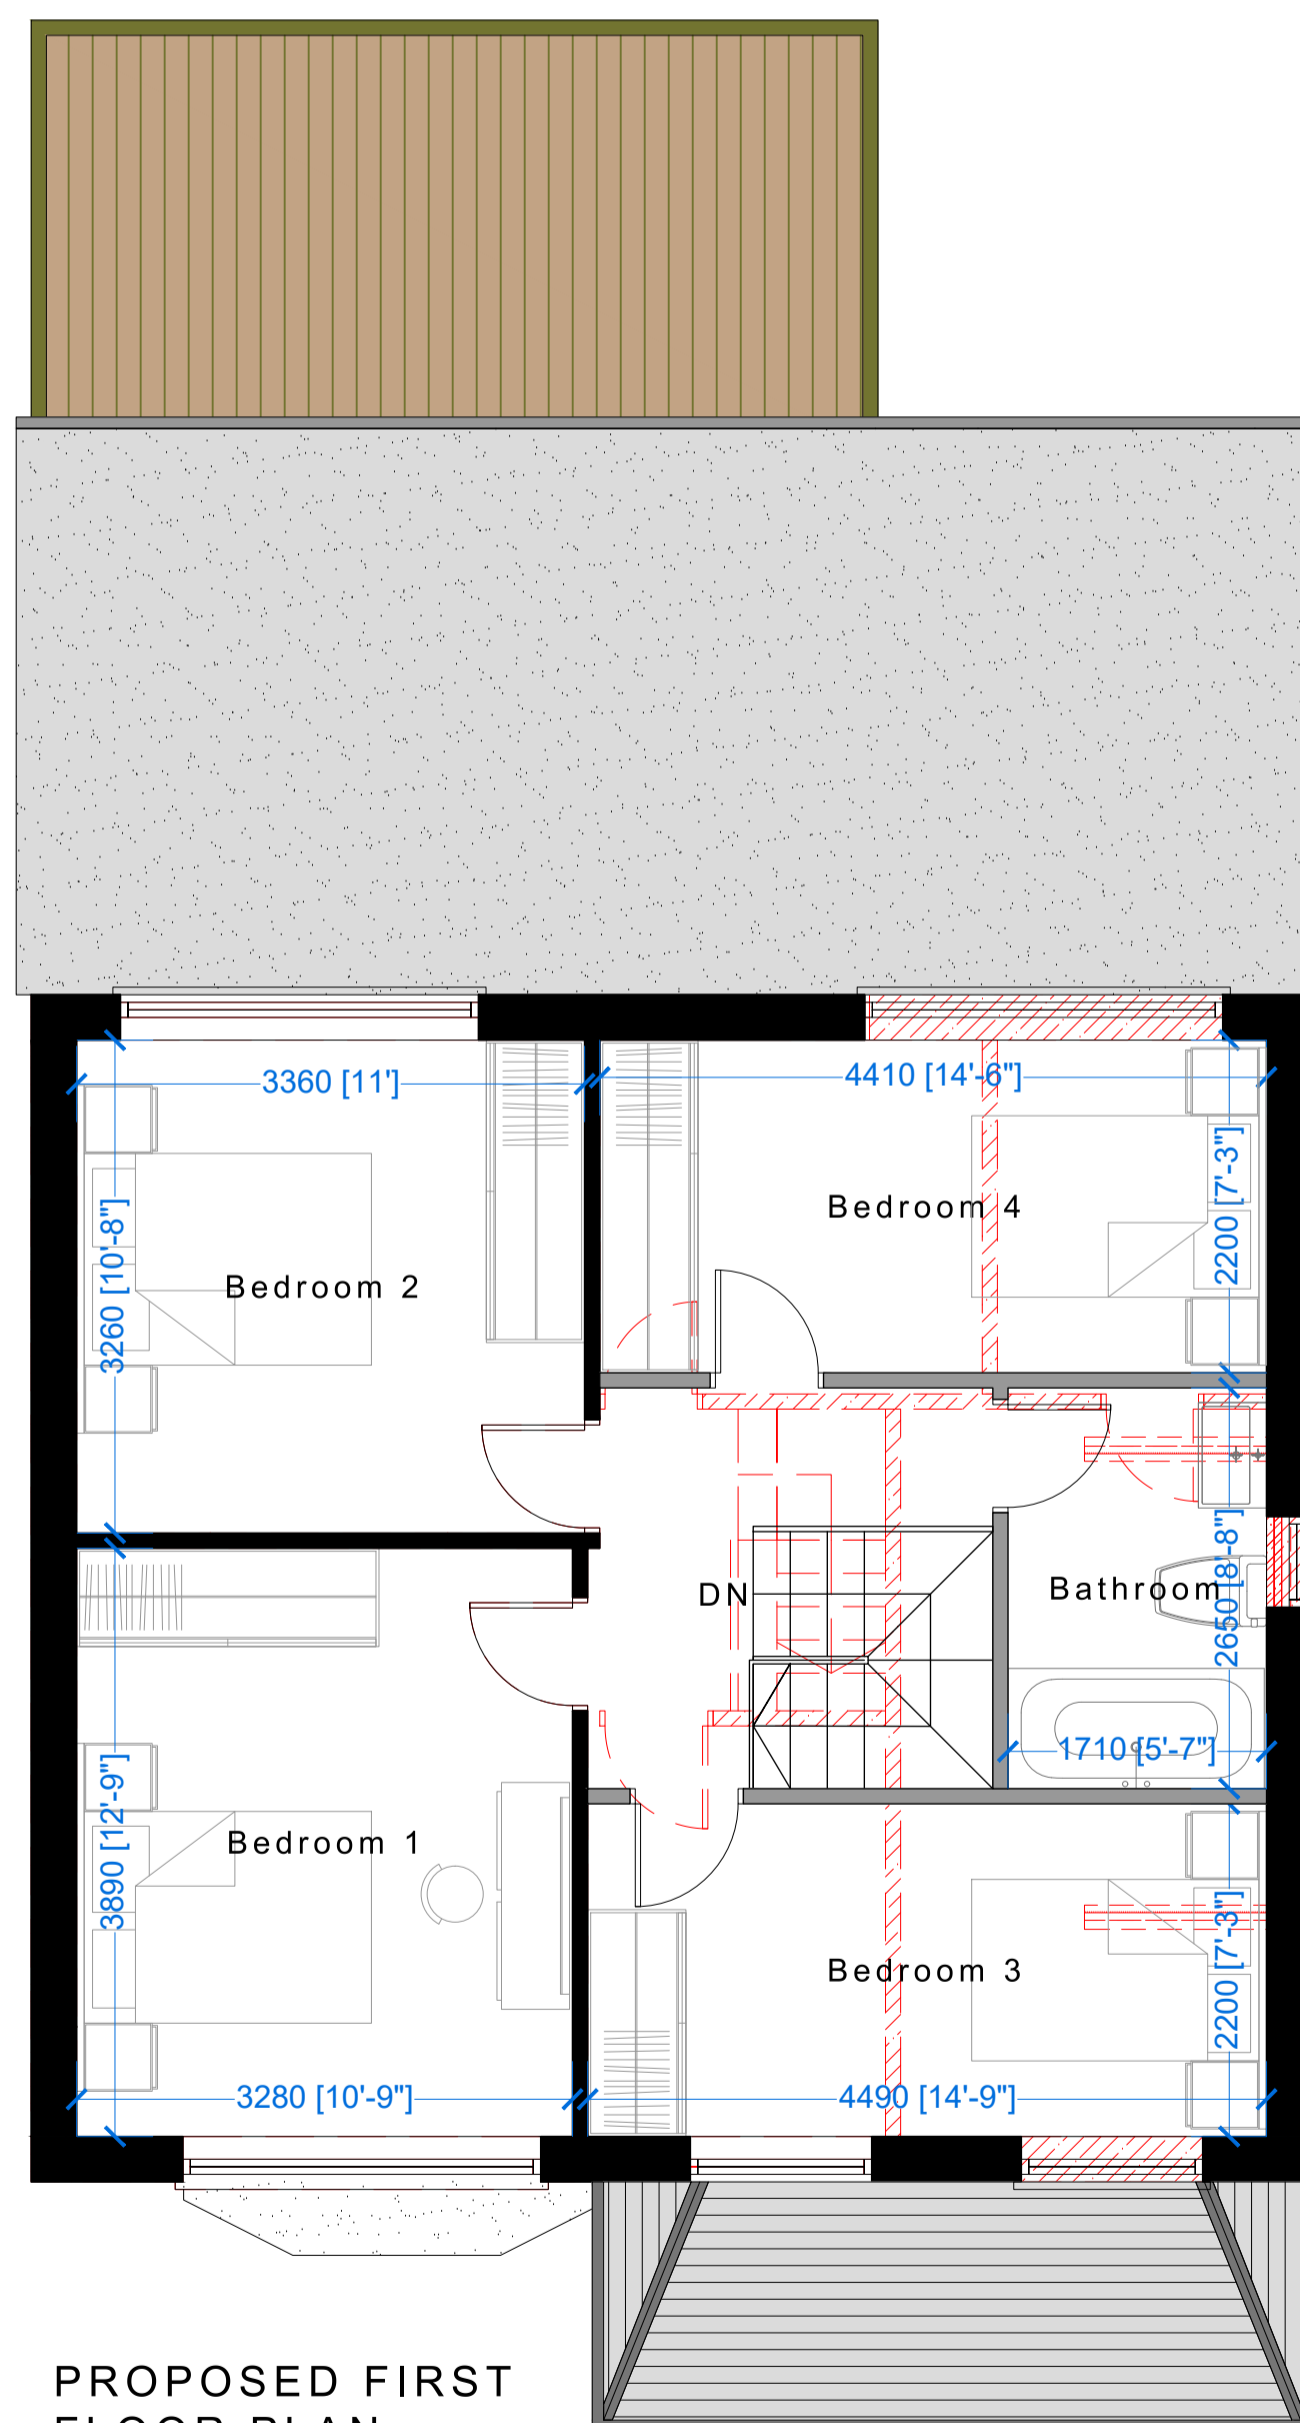

PROPOSED FIRST FLOOR PLAN
Scale 1:50@A1

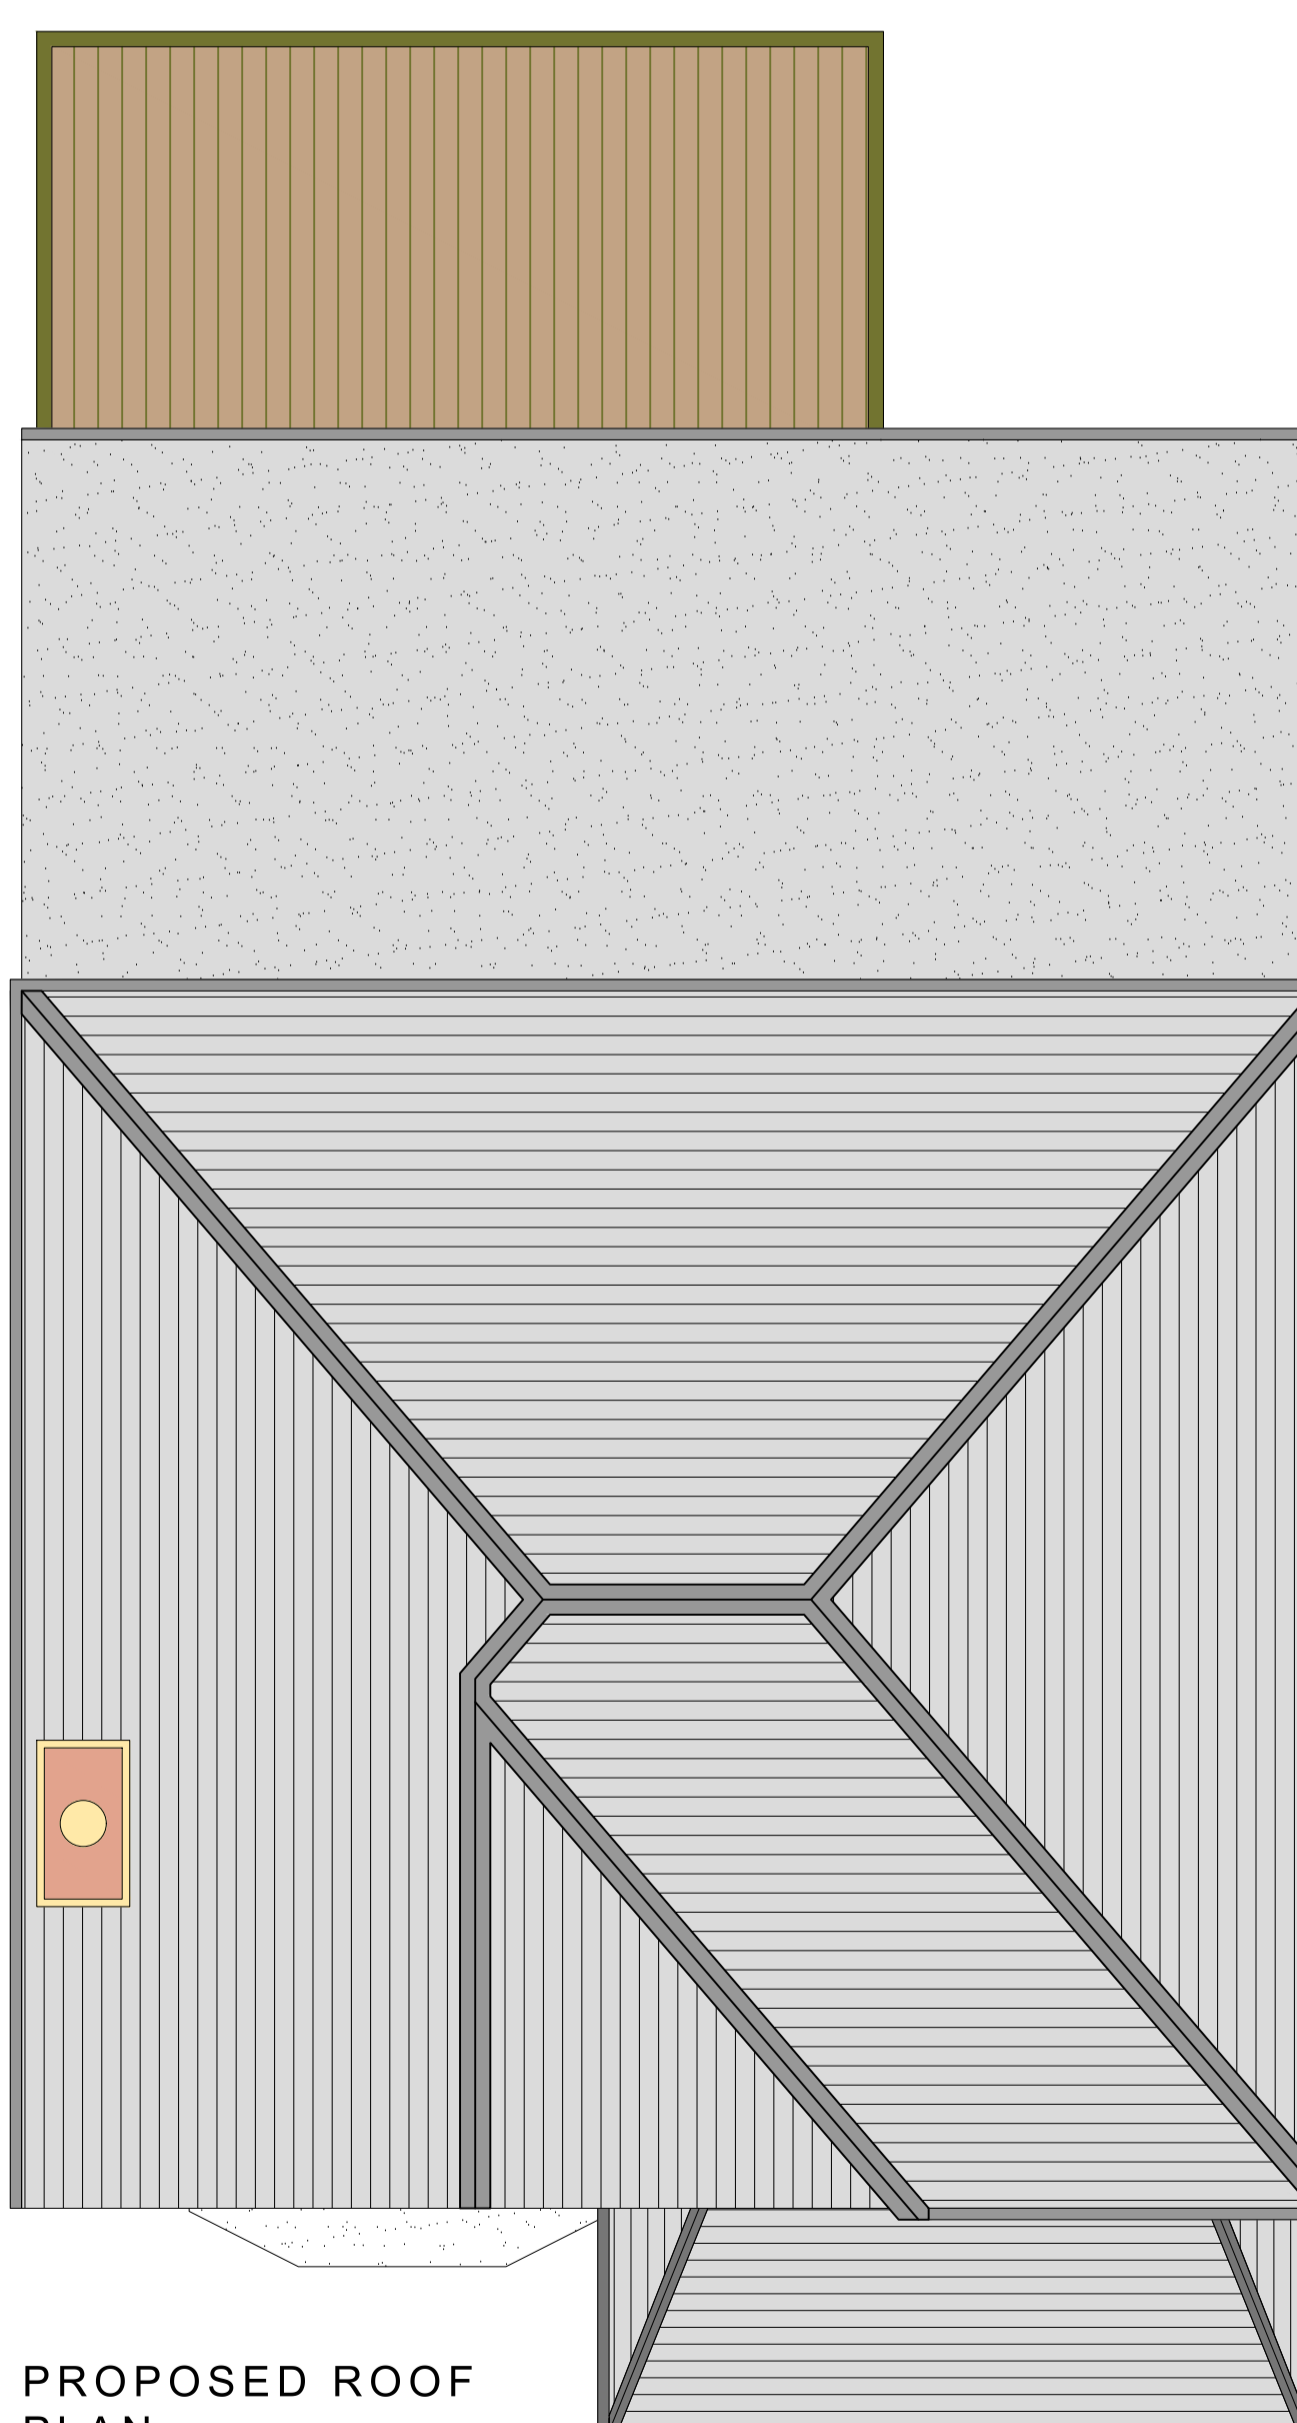

PROPOSED ROOF PLAN
Scale 1:50@A1

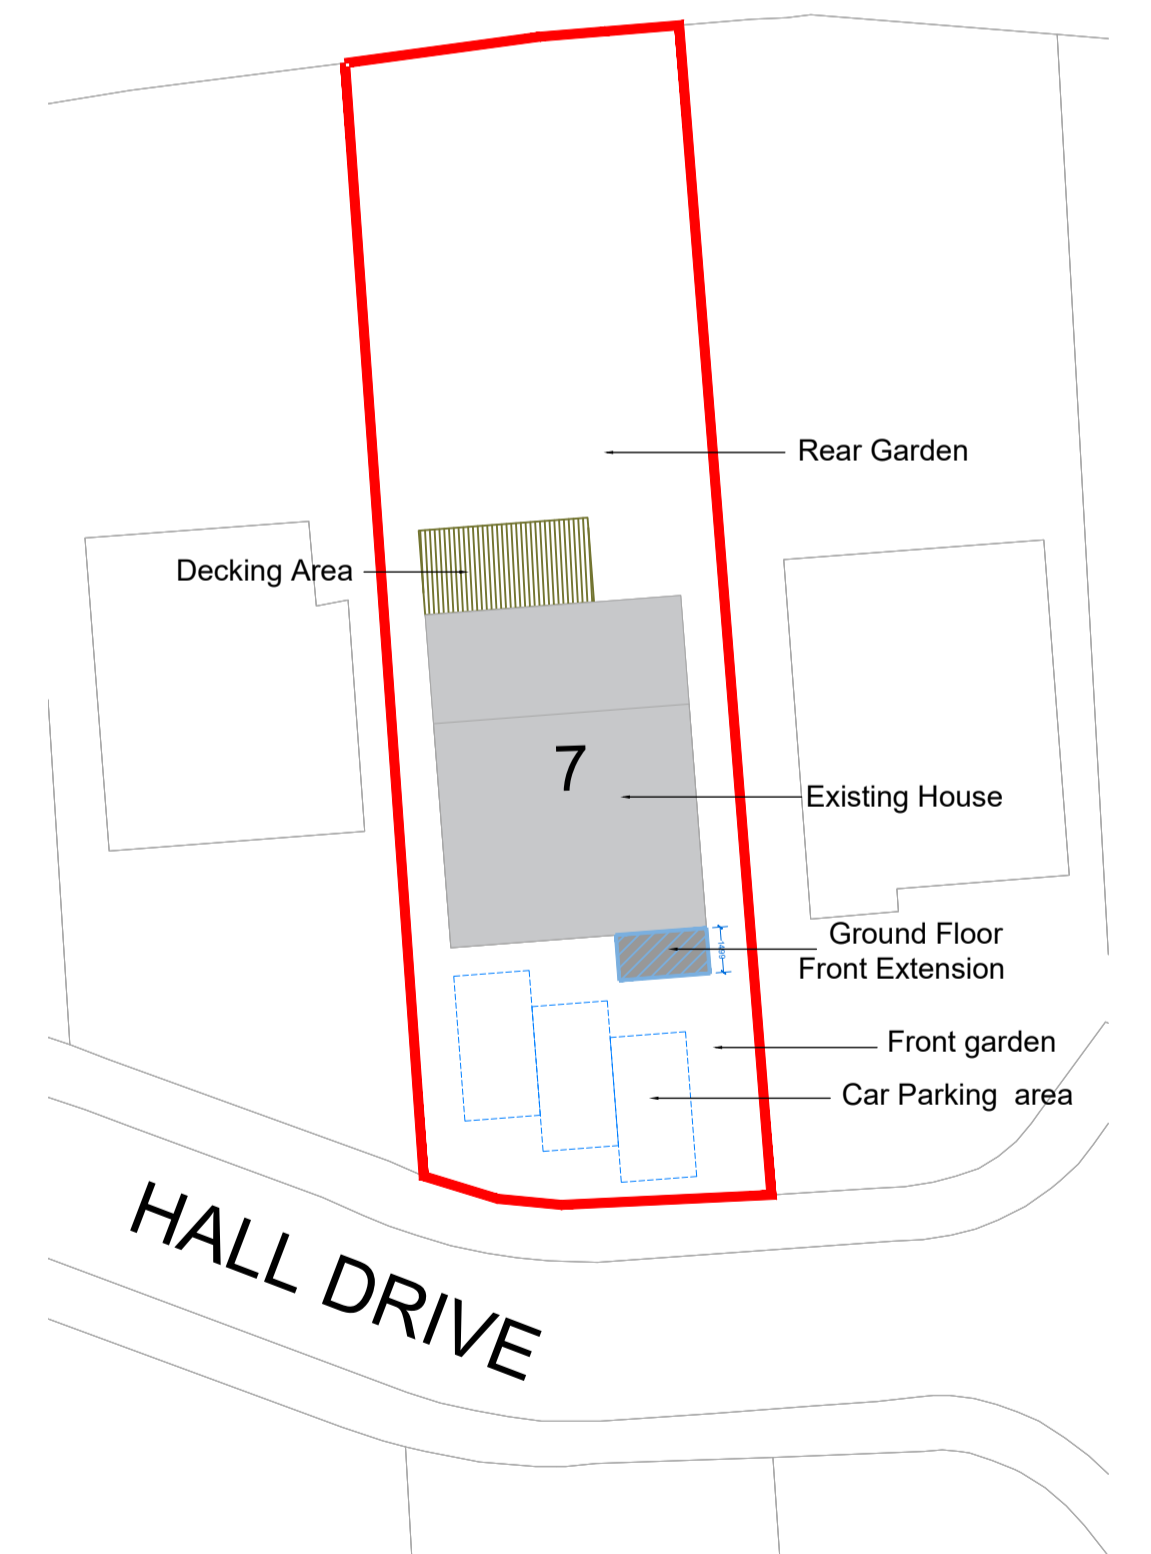

PROPOSED SITE PLAN
Scale 1:250@A1

NOTE: Do not scale drawing. Work to figured dimensions. This drawing has been prepared for planning purposes only and is to be read in conjunction with all other relevant specialist drawings, details and specifications. All works are to be carried out in accordance with the latest edition of the Building Regulations and any amendments, together with all relevant British Standards and codes of practice. All dimensions unless stated otherwise are in millimetres. All dimensions and levels are to be checked by the contractor on site prior to order, fabrication or commencement of work on site. Contractor to check and satisfy himself of the positions of all existing statutory authorities marks on and around site. All materials and proprietary items are to be fixed / installed / applied in strict accordance with the respective manufacturers recommendations. At all stages of work, the contractor will be responsible for and must ensure the overall stability of all buildings, structures and excavations etc. is maintained. During the construction works all existing live drainage is to be adequately protected and normal flows maintained.

Rev - C : 28-03-2025 : EH : Removal of first floor rear extension.

Rev - B : 26-06-2023 : EH : Reduction of size of extension.

Drawing Number 21-143 - P - 02 - C

Issue Purpose : Householder Planning Application

Client N/A
Project Proposed First Floor Rear Extension With Internal Alterations.
Address 7 Hall Drive, Liversedge, WF15 7AH
Title Existing and Proposed Plans

Drawn KA
Date 22-02-2022
Scale 1:50, 100, 500 @ A1
Stage Identification
Design - D Sketch Scheme - SK
Planning - P Construction - C

Faum Architecture
Studio 2,
First Floor,
610 Leeds Road,
Bradford,
BD3 9TY
01274 928259
www.faumarchitecture.co.uk

