
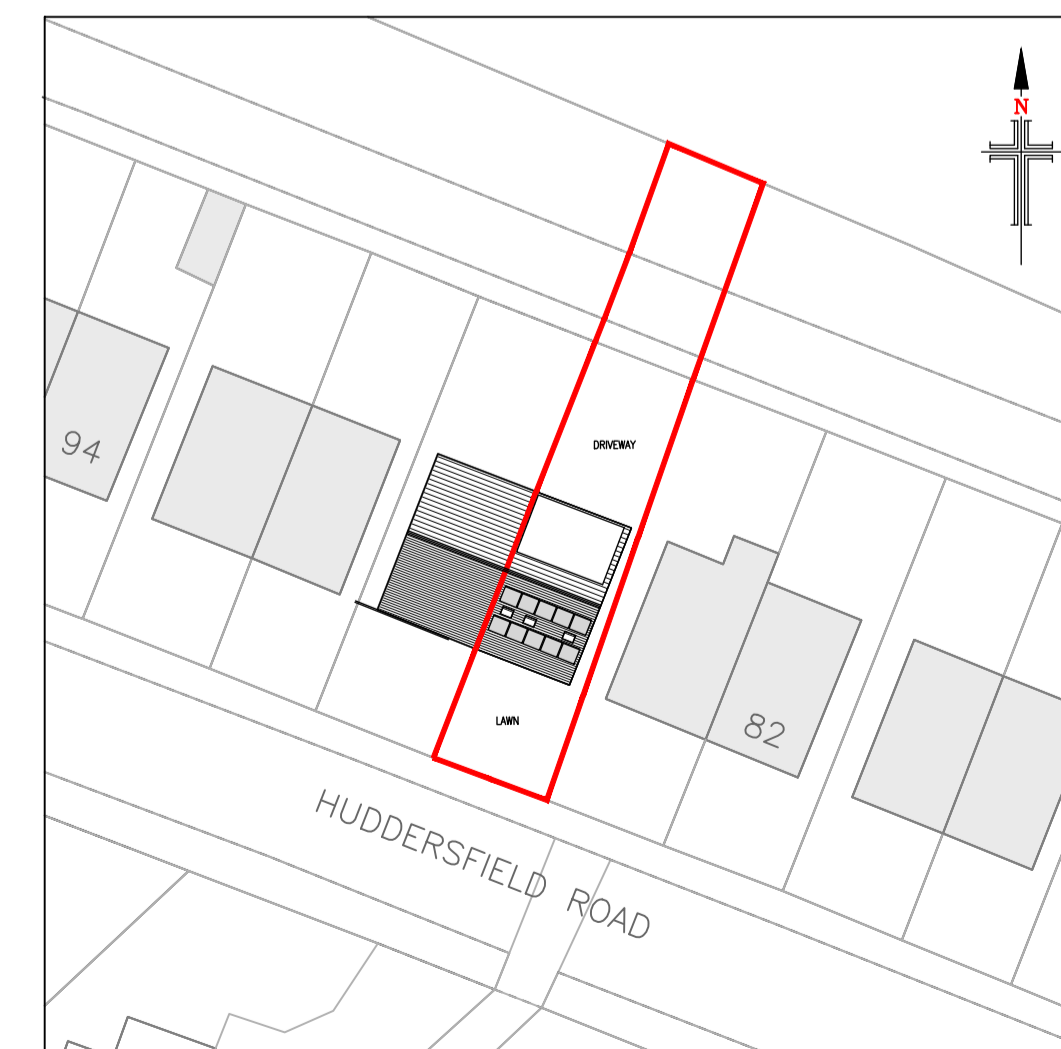


Proposed Ground Floor Layout
Scale 1:50

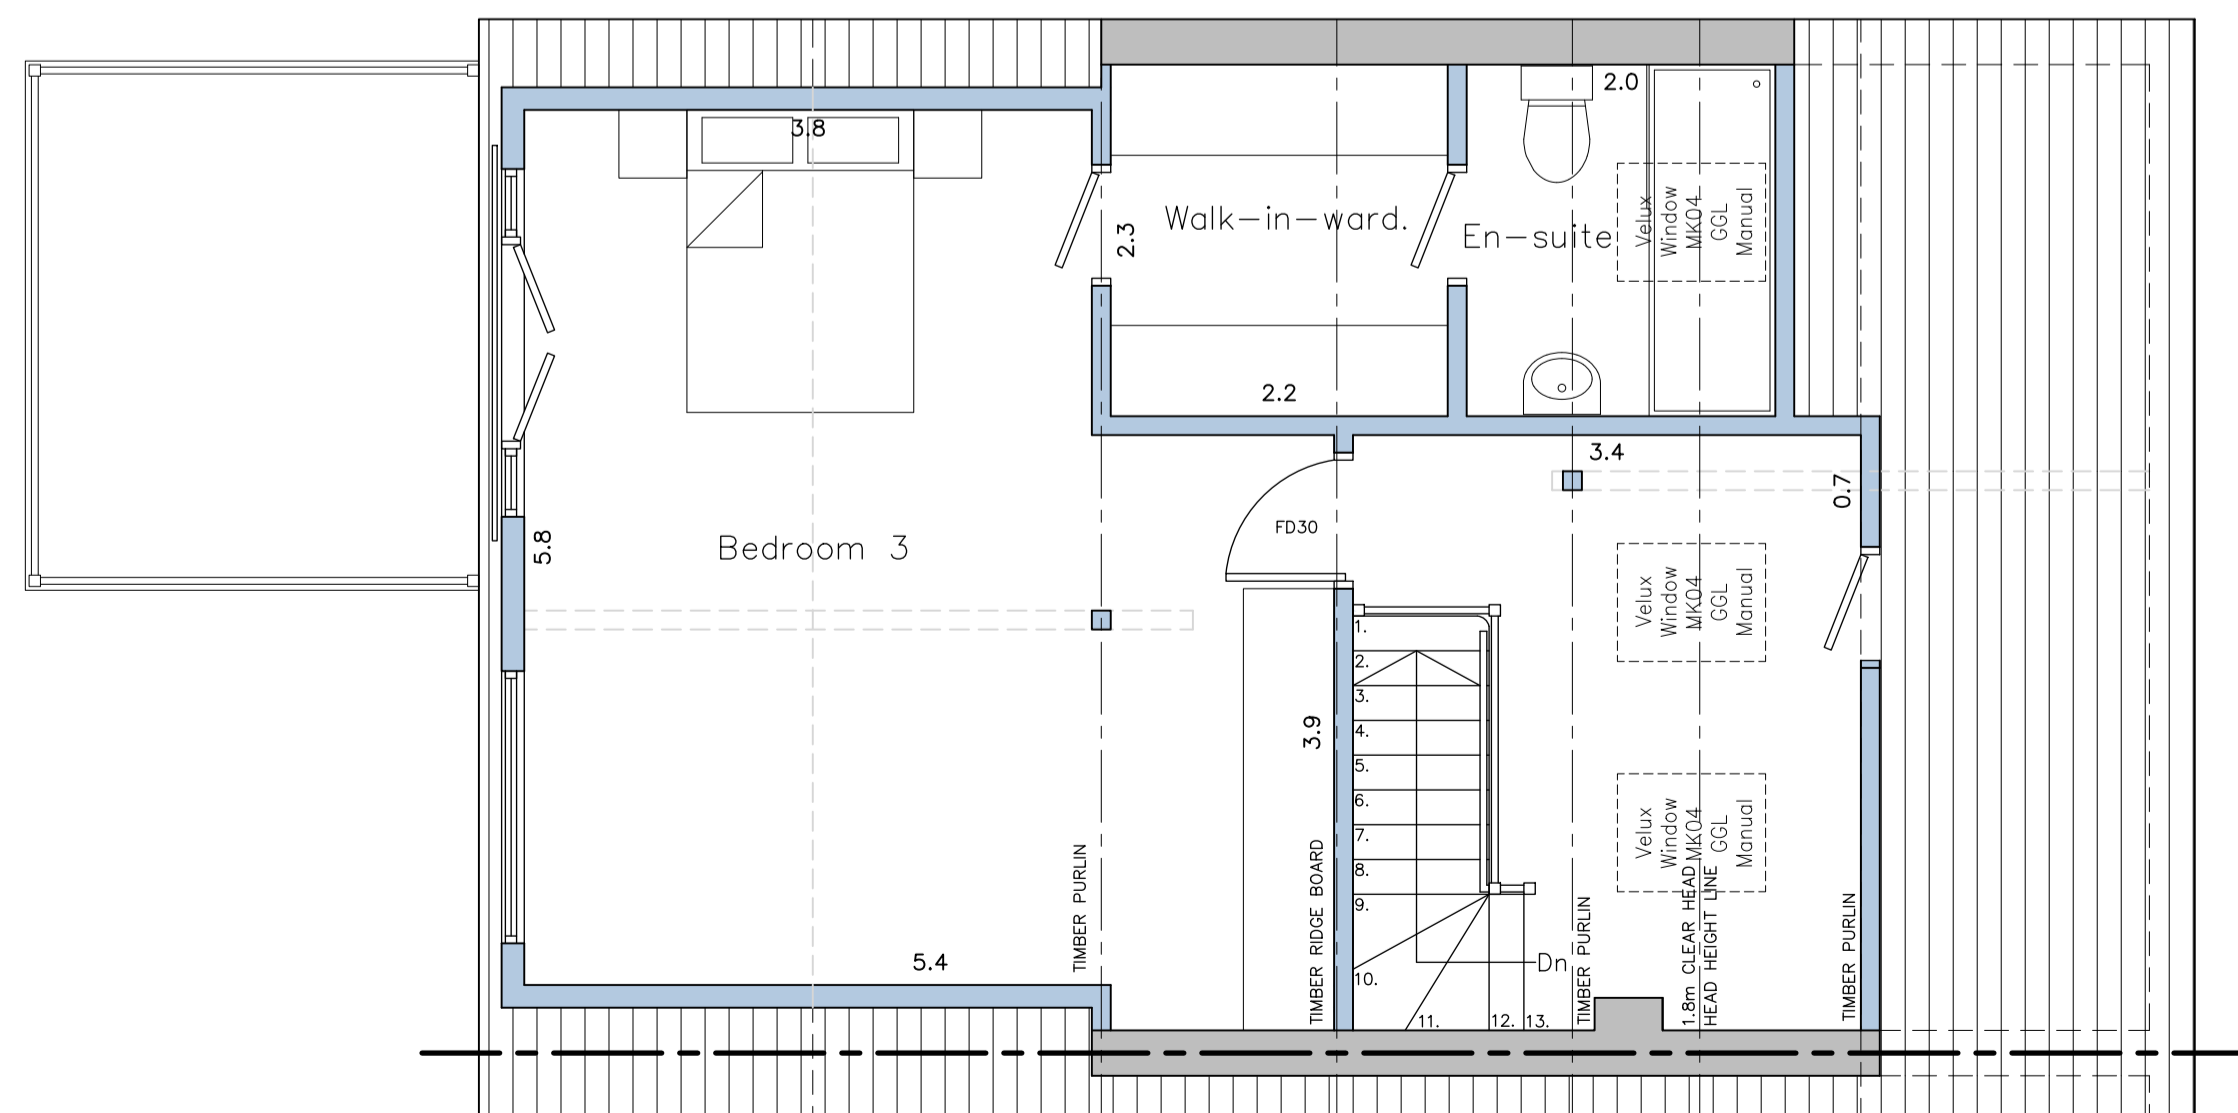

NOTES

1. No dimensions to be scaled. IF IN DOUBT ASK.
2. All dimensions must be checked and verified on site by the Contractor prior to the commencement of works and Hinchliffe Architecture & Design Ltd. to be notified of any discrepancies.
3. The copyright of these drawings remains the property of Hinchliffe Architecture & Design Ltd. They must not be reproduced in any way without prior written consent from the originator (Hinchliffe Architecture & Design Ltd.)

Rev.	Date	Description
B	21/12	CLIENT AMENDMENTS
A	11/12	FIRST ISSUE

Status: **PLANNING**

hinchliffe
architecture & design

Hinchliffe A&D
24 Carr View Road
Highworth
West Yorkshire
HD9 1AQ

01921 907 142
01484 620 744
info@hinchliffe-architecture.co.uk
www.hinchliffe-architecture.co.uk

Client: **MR & MRS COX**

Project: **86 HUDDERSFIELD ROAD
SKELMANTHORPE
HUDDERSFIELD
WEST YORKSHIRE
HD8 9AS**

Drawing Title: **PROPOSED FLOOR PLANS,
ELEVATIONS & SITE LAYOUT**

Scale (at A1)	Date
AS SHOWN	NOV' 2024

Drg. no.	Rev.
280-24-PL02	B