
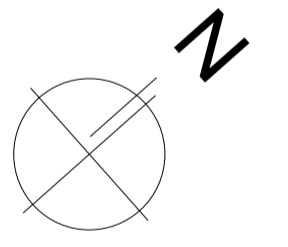


Notes

Do not scale from drawing, use figured dimensions only.
 All dimensions must be checked and verified on site prior to commencement of work and architect to be notified of any discrepancies.
 This drawing is intended to permit overall scheme proposals only and cannot be used for construction purposes without further information.

Rev	Description	Drawn	Checked	Date
A	General revisions to entrance	FWG		20.02.20
B	Entrance wall revised to allow for footpath 2m in width	FWG		20.10.27
C	Revised in line with business plan	MJN		18.09.23
D	Bar area updated in line with business plan	MJN		13.09.24
E	FL added	MJN		02.12.24
F	Carpark and Site Plan reverted to former Planning approval layout	MJN		28.03.25

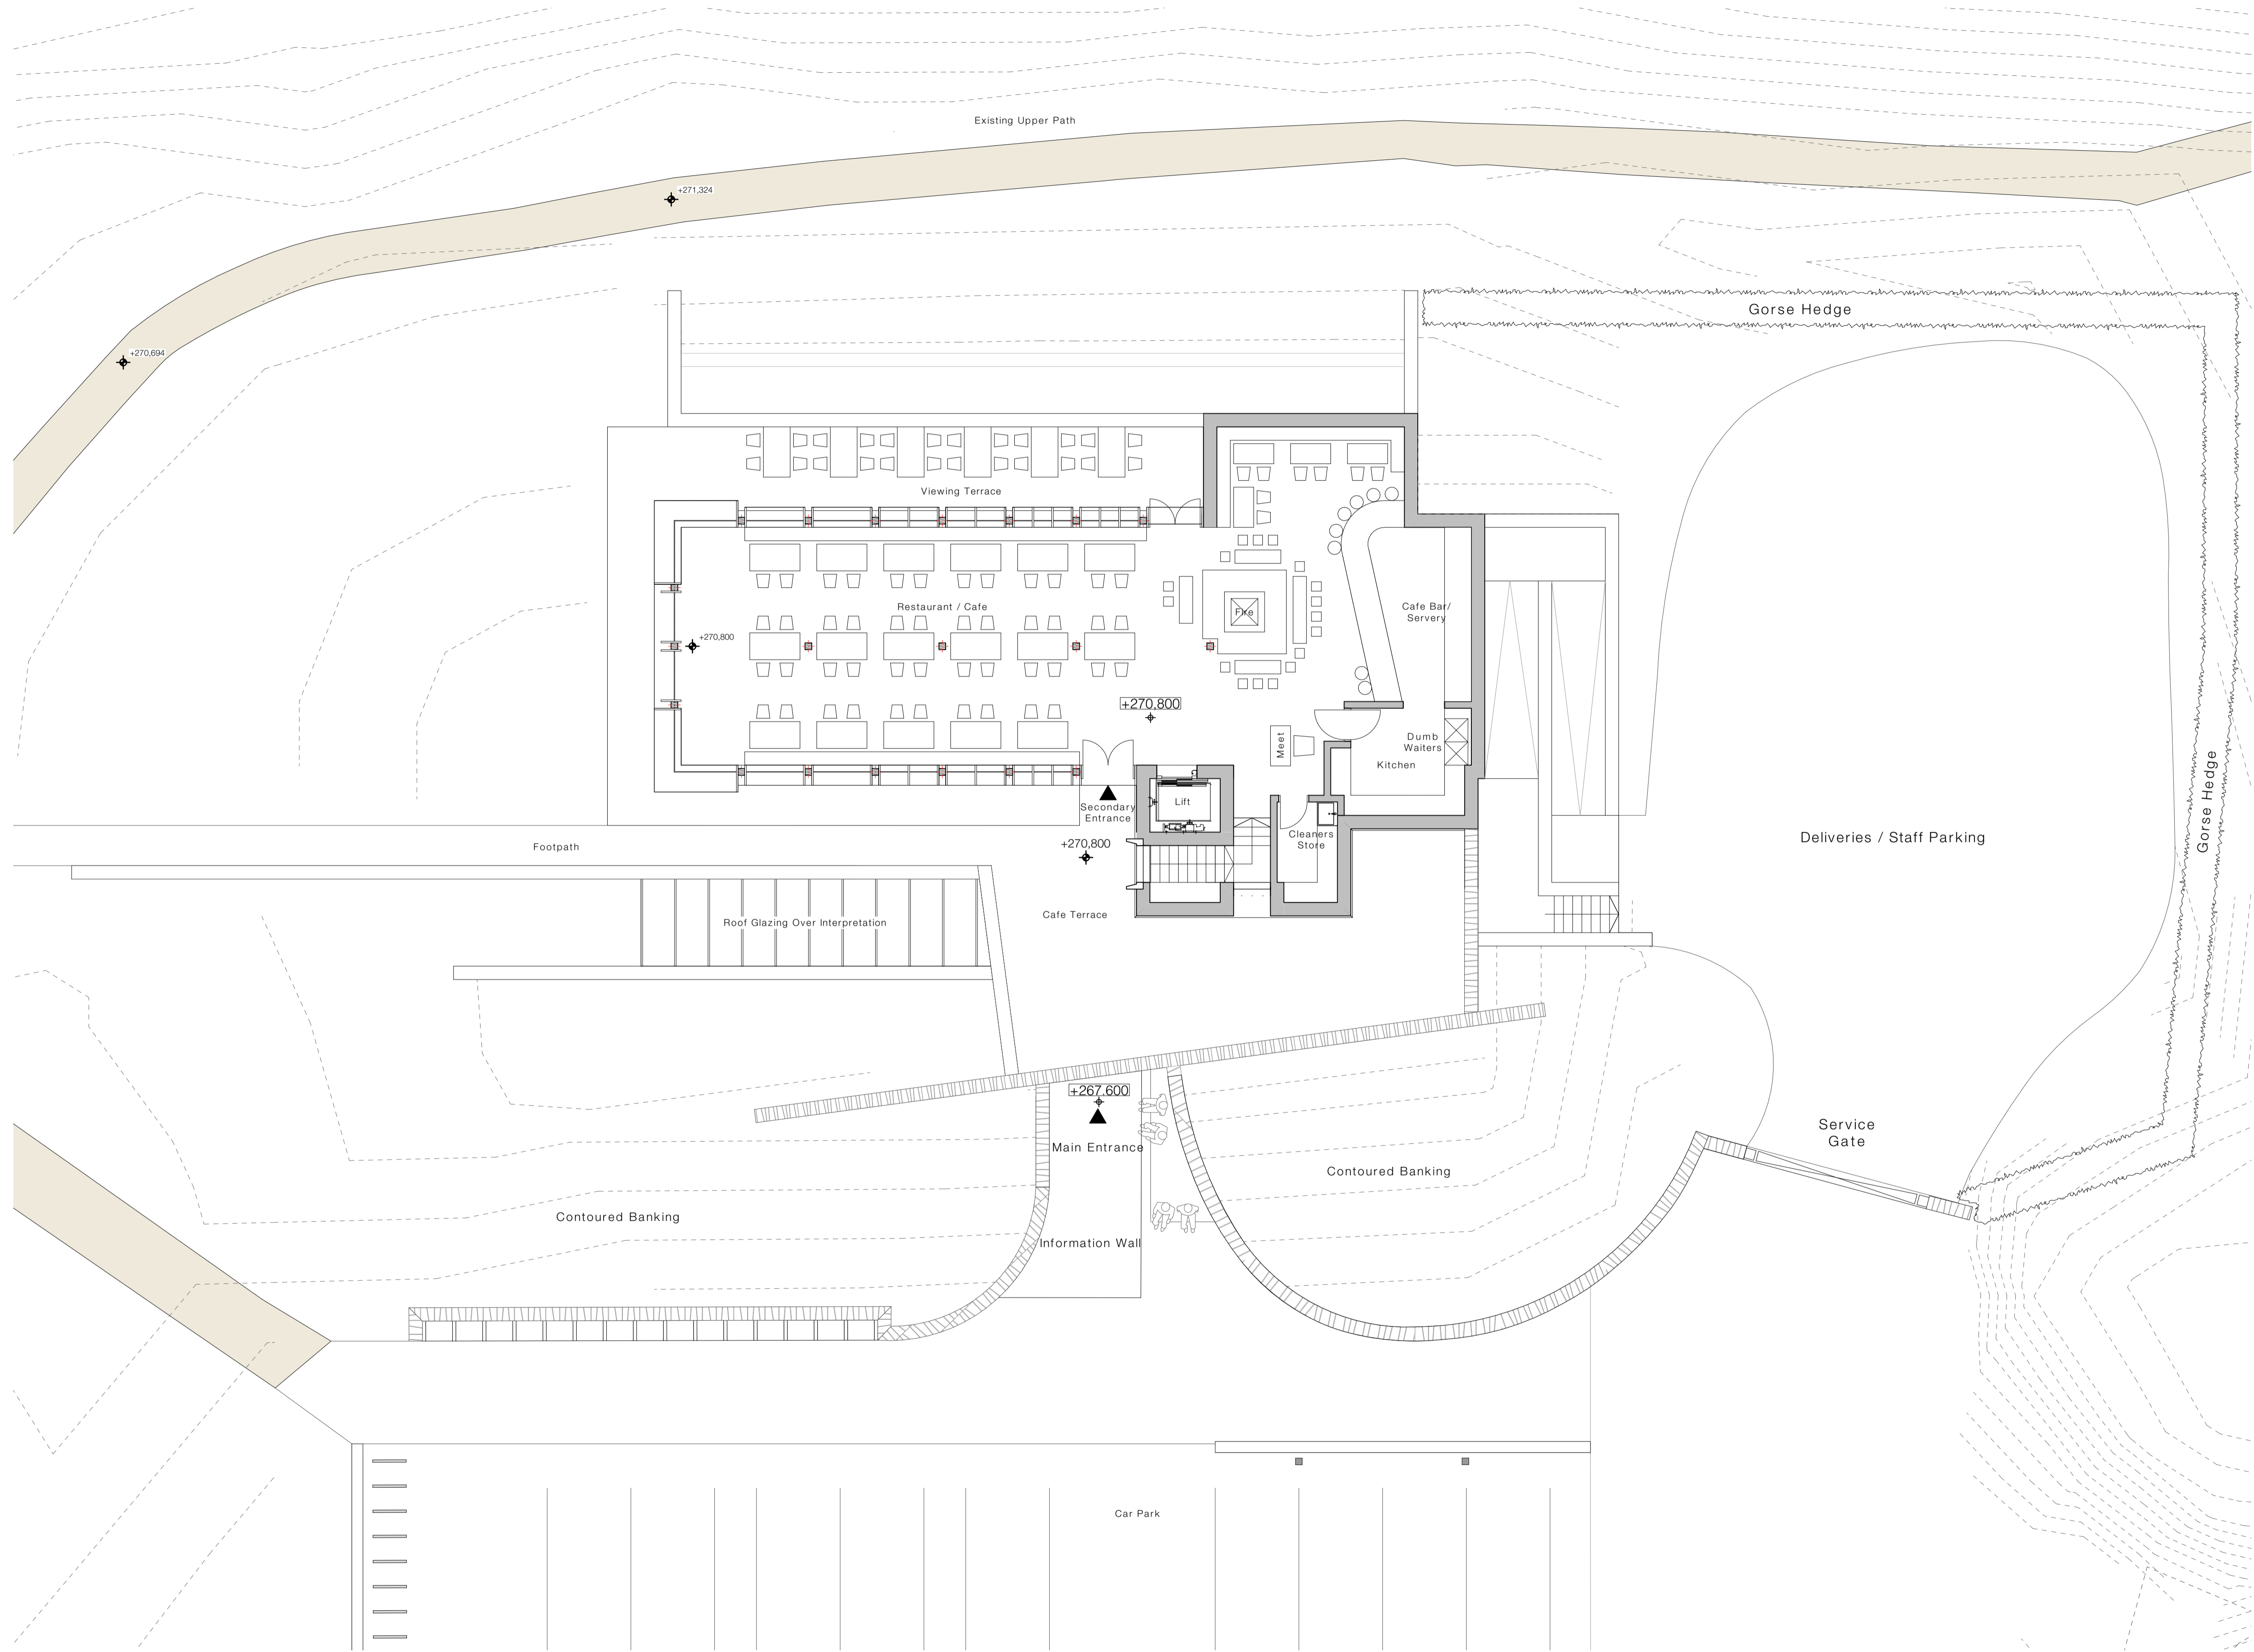

Proposed Ground Floor Plan 1:100

Job Title Castle Hill Visitor Centre, Huddersfield	
Client The Thandi Partnership	
Status Planning	Company AD
Drawing Proposed Ground Floor Plan	Scale @ A1 1:100
Date May 2019	Drawn FWG
Checked	Revision F

ONE17
 ARCHITECTS & INTERIOR DESIGNERS

The Dyehouse, Armitage Bridge
 Huddersfield, West Yorkshire HD4 7PD
 T 01484 668 000 F 01484 668 001
 E solutions@one17design.com

ONE17DESIGN.COM