


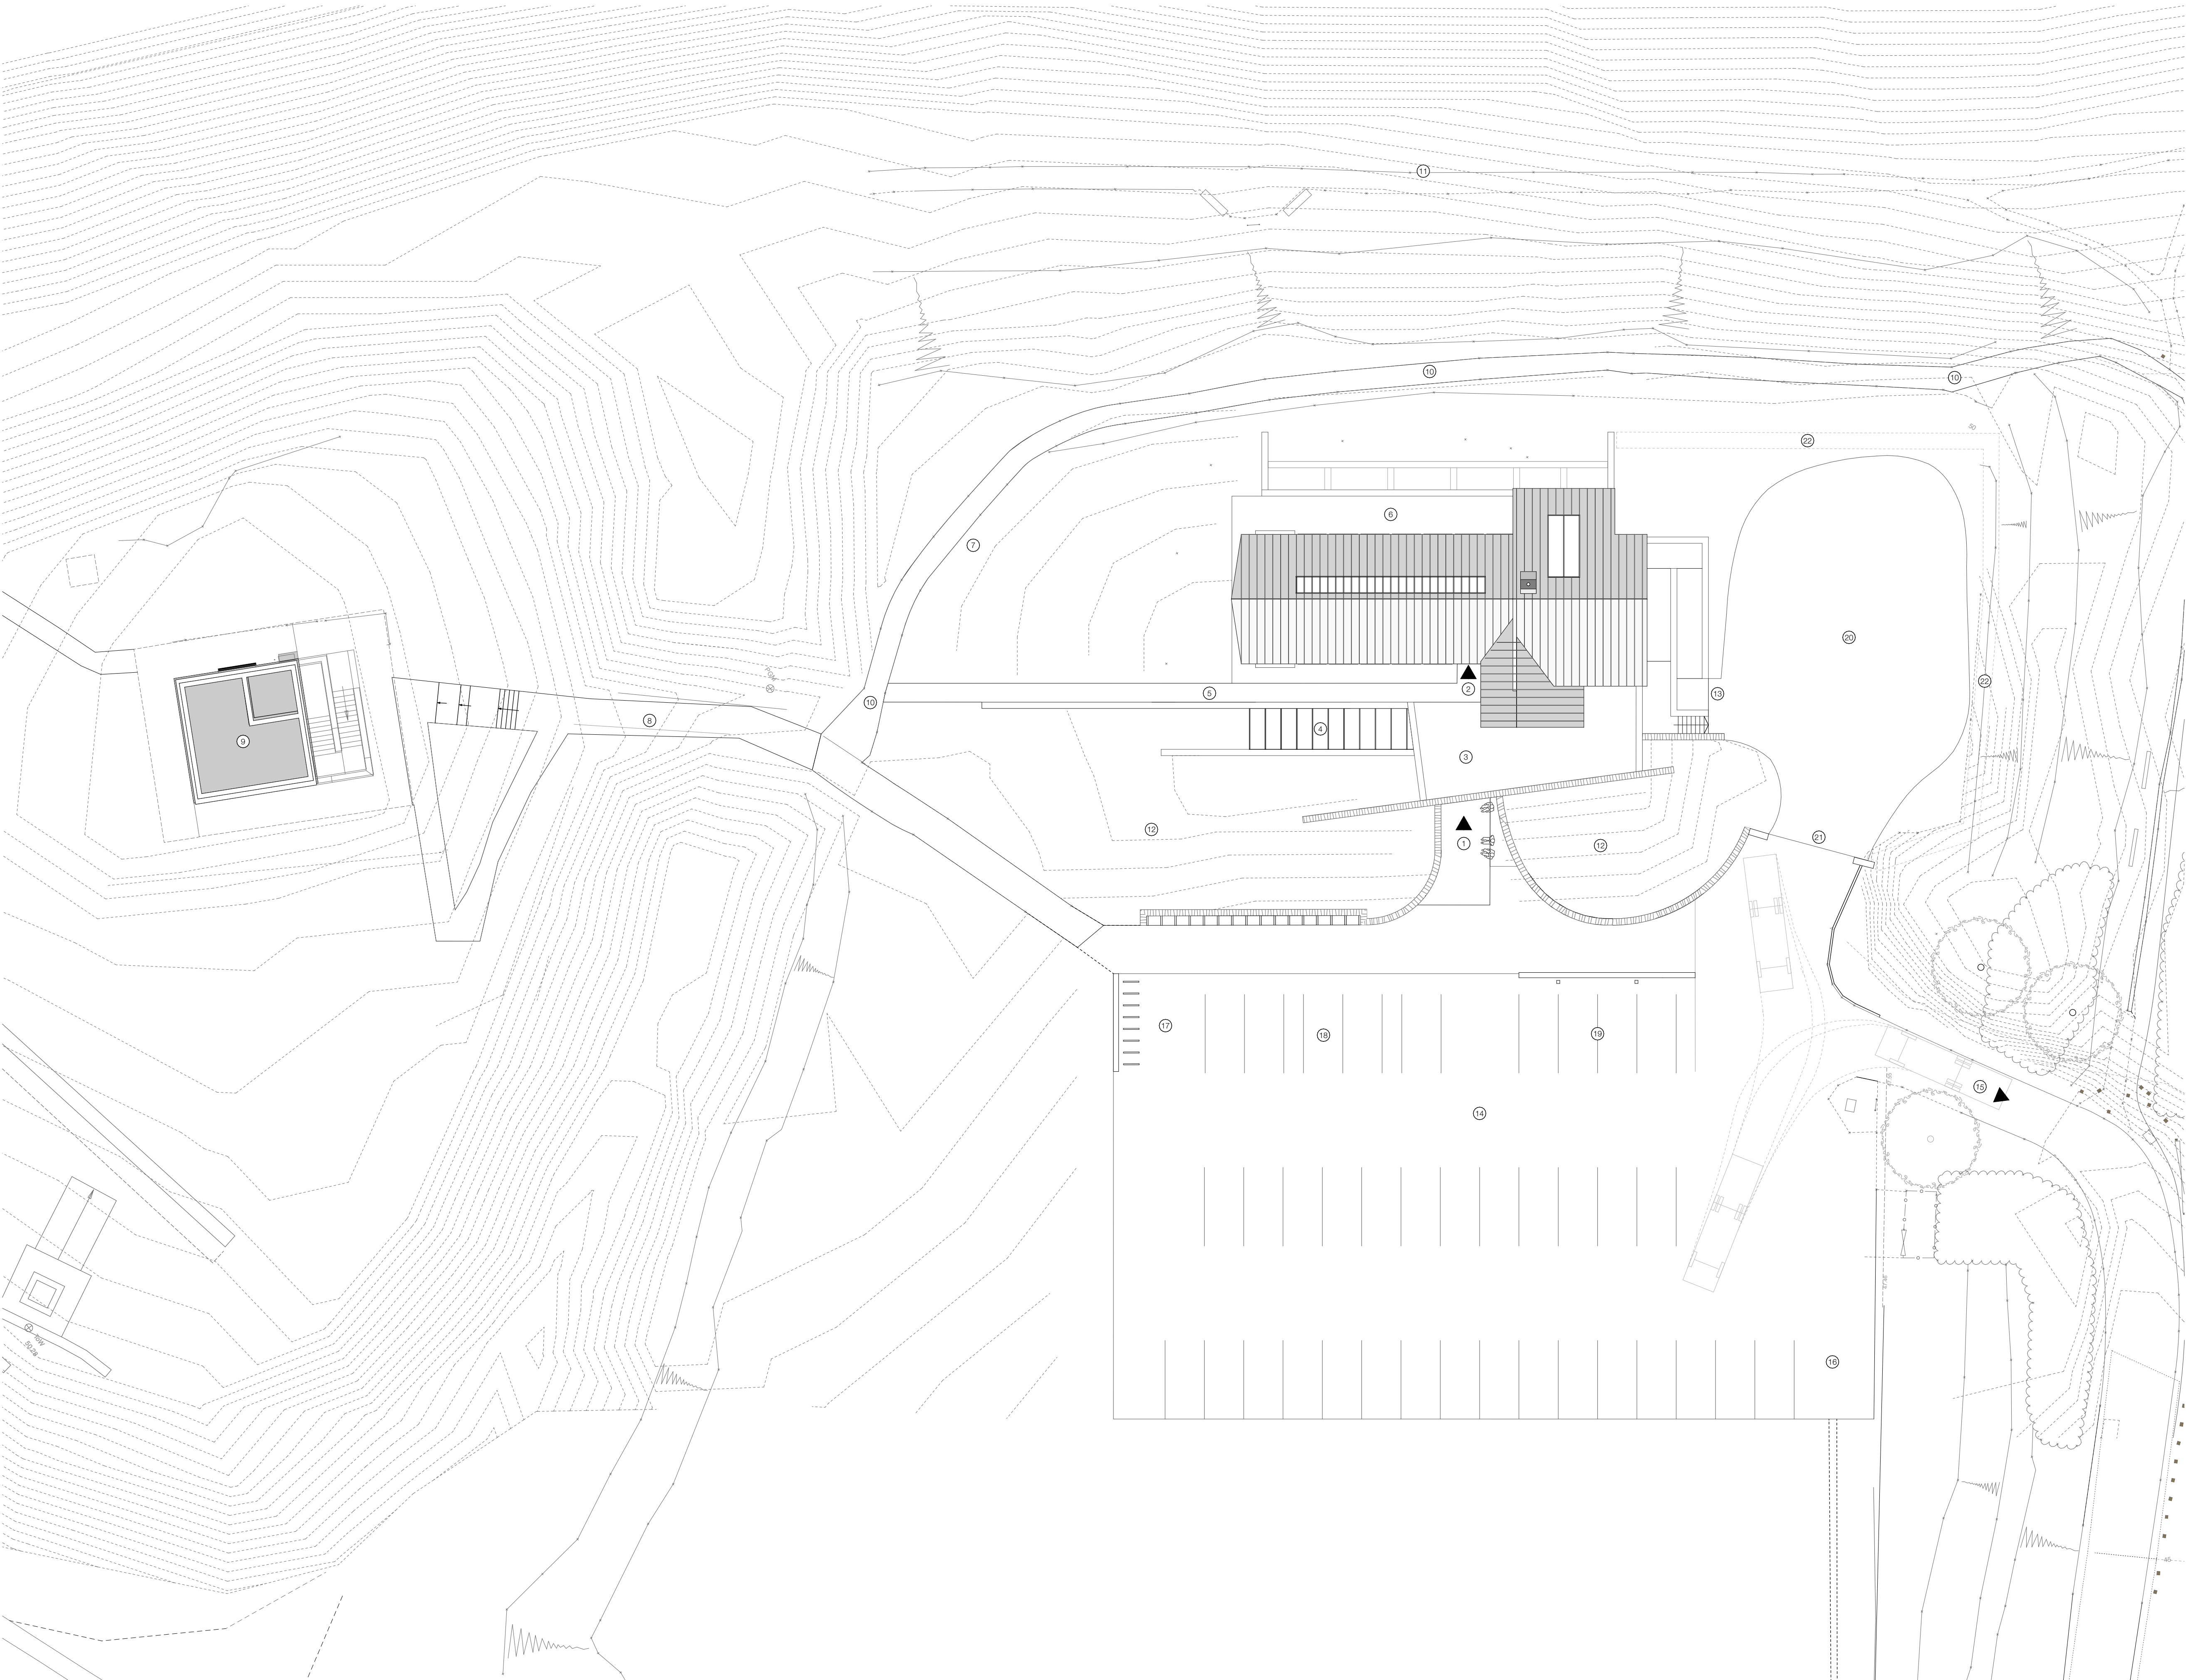

Proposed Site Plan 1:200


Notes

Do not scale from drawing, use figured dimensions only.
All dimensions must be checked and verified on site prior to commencement of work and architect to be notified of any discrepancies.
This drawing is intended to permit overall scheme proposals only and cannot be used for construction purposes without further information.

Rev		Drawn	Checked	Date
A	General revisions	FWG		10.02.20
B	Entrance wall revised to allow for footpath 2m in width	FWG		27.10.20
C	Car park revised following comments from highways	FWG		27.10.20
D	Carpark and entrance revised in line with business plan	MJN		18.09.23
E	Carpark and Site Plan reverted to former Planning approval layout	MJN		26.03.25
F	Additional Notes added	MJN		28.03.25

KEY

- 1 Main Entrance
- 2 Secondary Entrance
- 3 Cafe Terrace
- 4 Roof Glazing Over Exhibition
- 5 Footpath
- 6 Viewing Terrace
- 7 Beacon
- 8 Footpath to Tower
- 9 Victoria Tower
- 10 Existing Upper Path
- 11 Existing Lower Path
- 12 Contoured Banking
- 13 Deliveries / Staff Entrance
- 14 Car Park (37 Spaces)
- 15 Exit to Castle Hill Side
- 16 Unobstructed access to carpark
- 17 Bike Storage
- 18 Accessible Parking Spaces
- 19 EV Charging Spaces
- 20 Delivery and Service Yard
- 21 Service Yard Gate
- 22 Gorse Hedge

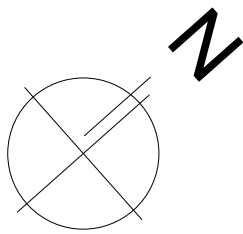

Job Title Castle Hill Visitor Centre, Huddersfield	
Client The Thandi Partnership	
Status Planning	Company AD
Drawing Proposed Site Plan	
Scale @ A1 1:200	
Date October 2019	Drawn FWG
Checked	
Drawing No. 3287 (0-) 05	Revision F

ONE17
ARCHITECTS & INTERIOR DESIGNERS

The Dyehouse, Armitage Bridge
Huddersfield, West Yorkshire HD4 7PD
T 01484 668 000 F 01484 668 001
E solutions@one17design.com

ONE17DESIGN.COM