



Notes

Do not scale from drawing, use figured dimensions only.
All dimensions must be checked and verified on site prior to commencement of work and architect to be notified of any discrepancies.
This drawing is intended to permit overall scheme proposals only and cannot be used for construction purposes without further information.

Rev		Drawn	Checked	Date
A	General revisions to entrance	FWG		20.02.20

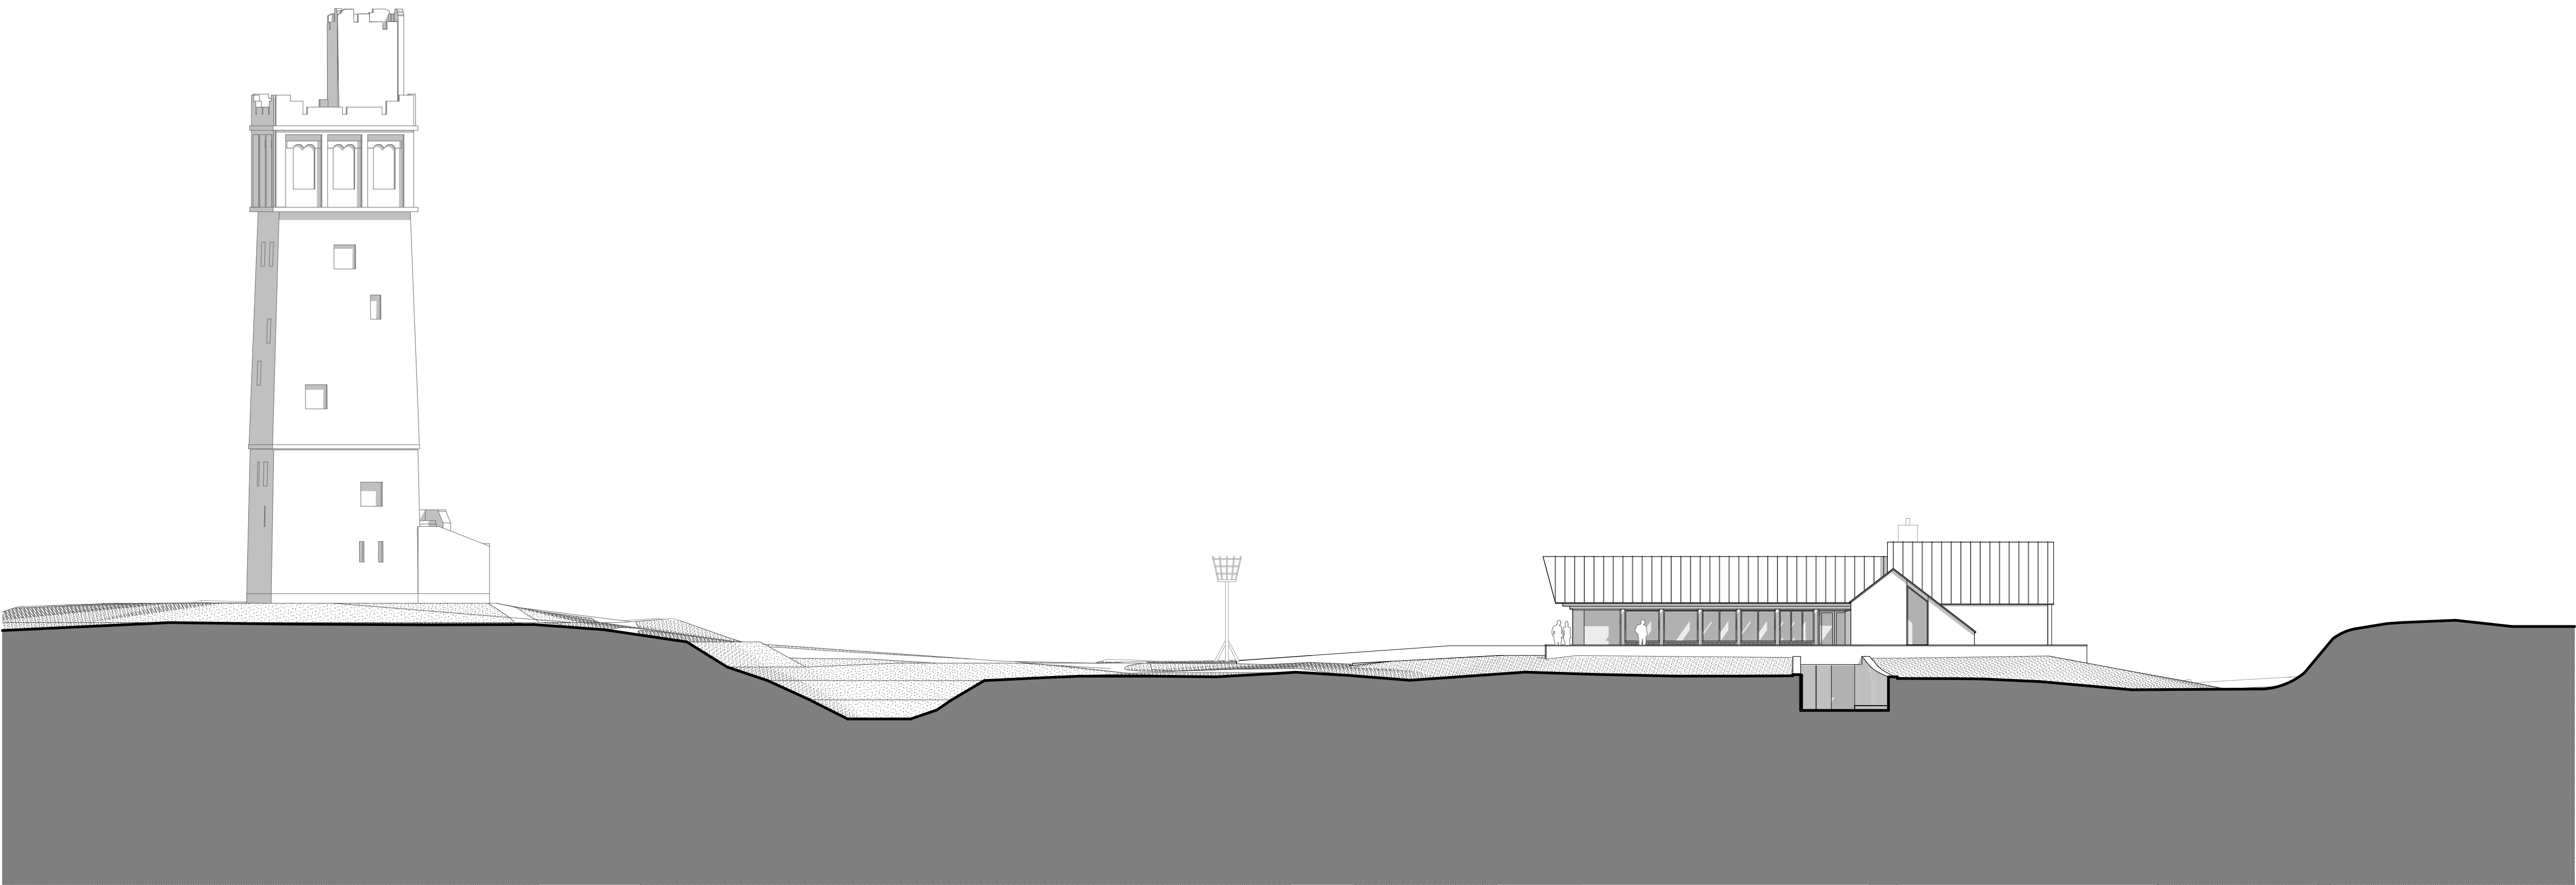

Proposed South Elevation 1:200

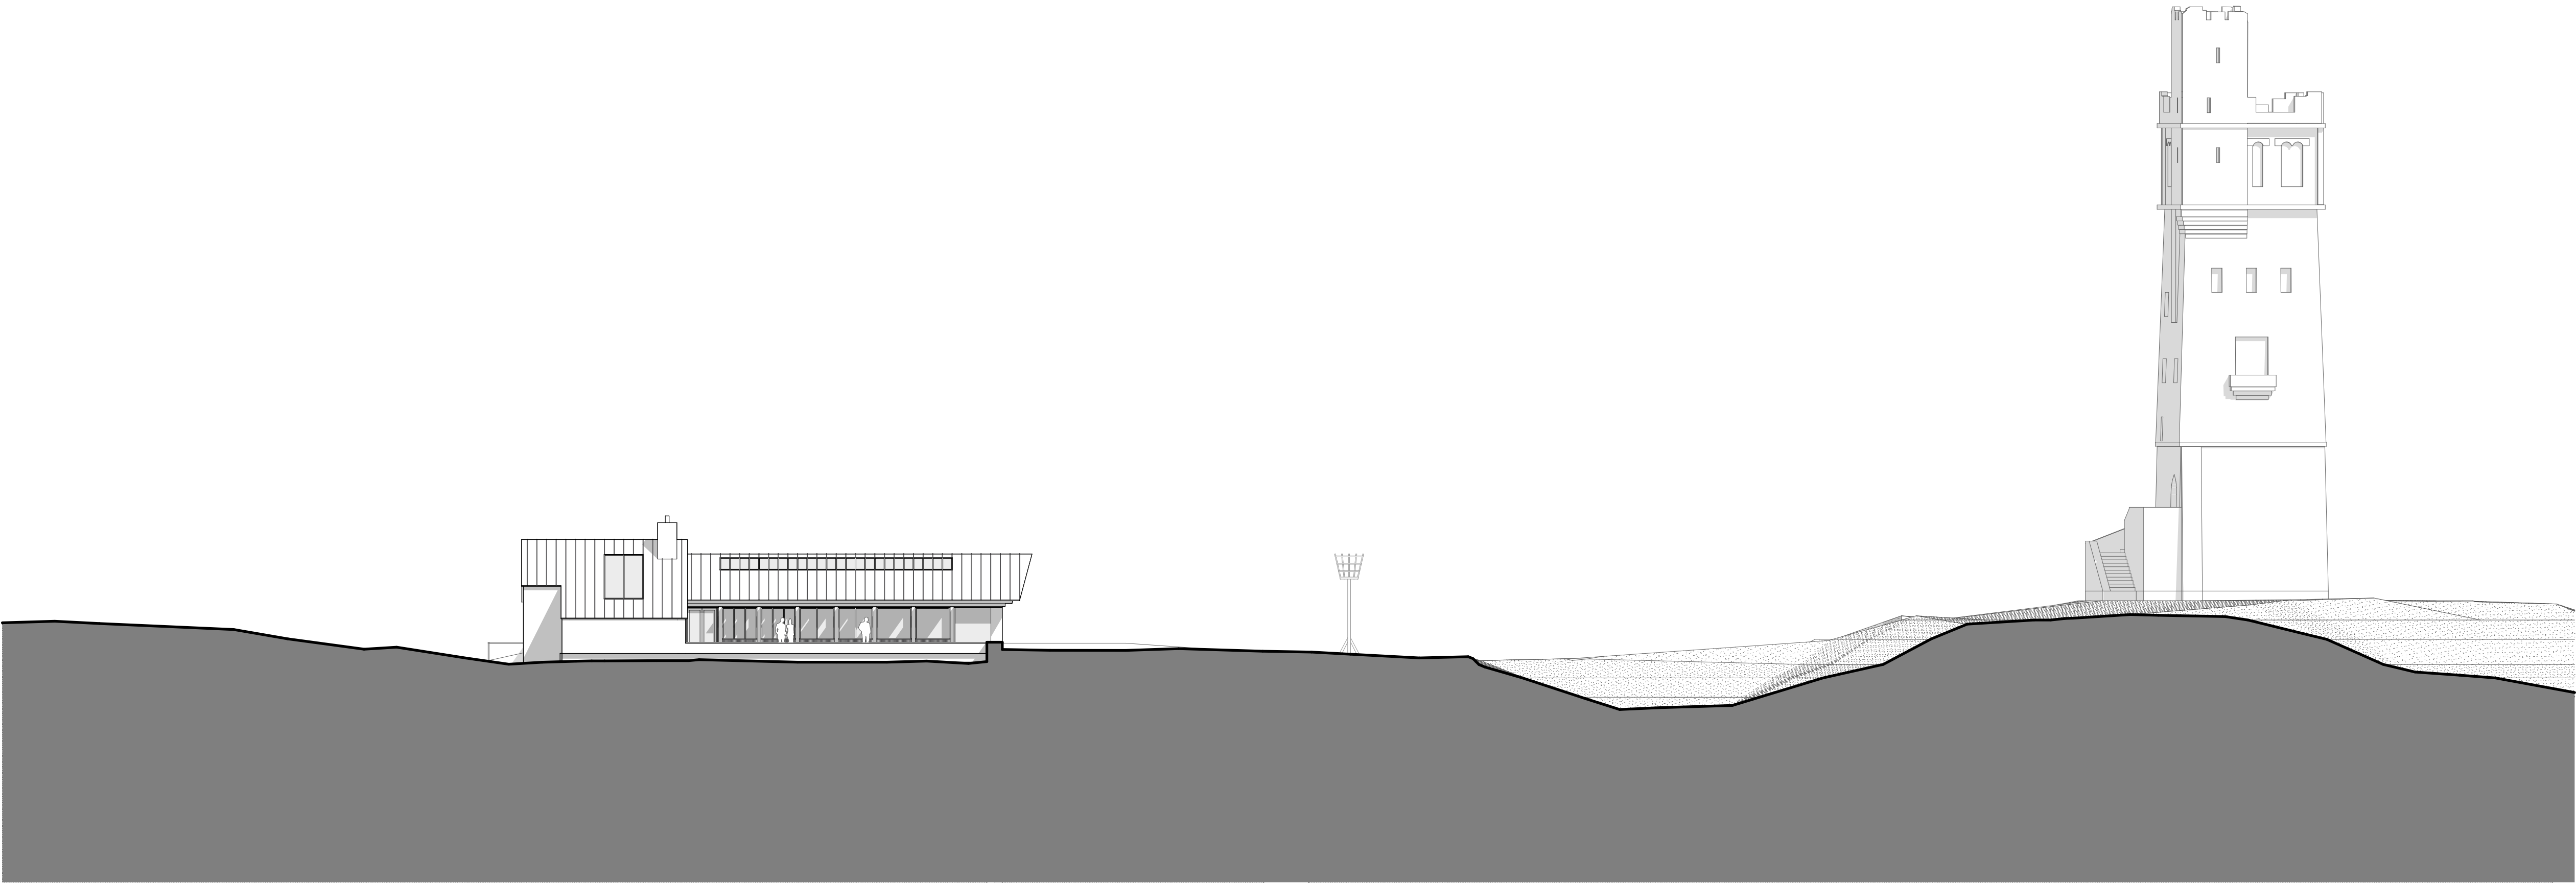

Proposed North Elevation 1:200

Job Title Castle Hill Visitor Centre, Huddersfield	
Client The Thandi Partnership	
Status Planning	Company AD
Drawing Proposed Elevations Sheet 1 of 2	Scale @ A1 1:200
Date October 2019	Drawn FWG
Drawing No. 3287 (0-) 08	Revision A

ONE17
ARCHITECTS & INTERIOR DESIGNERS

The Dyehouse, Armitage Bridge
Huddersfield, West Yorkshire HD4 7PD
T 01484 668 000 F 01484 668 001
E solutions@one17design.com

ONE17DESIGN.COM